



GRANT AVENUE COMPLEX

URBAN CONTEXT

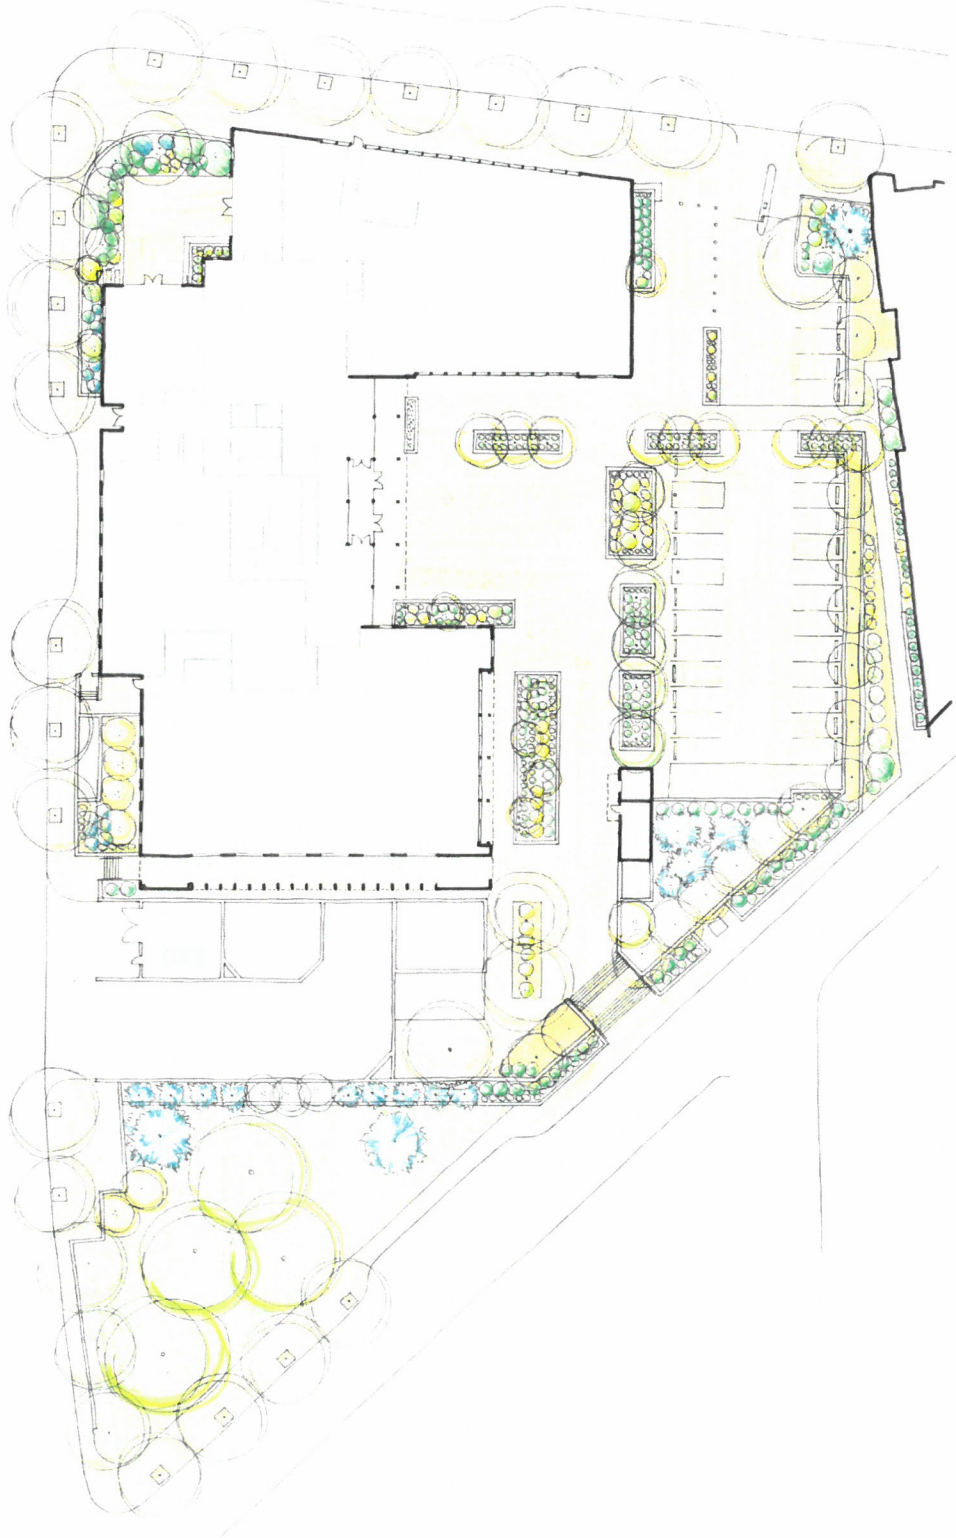



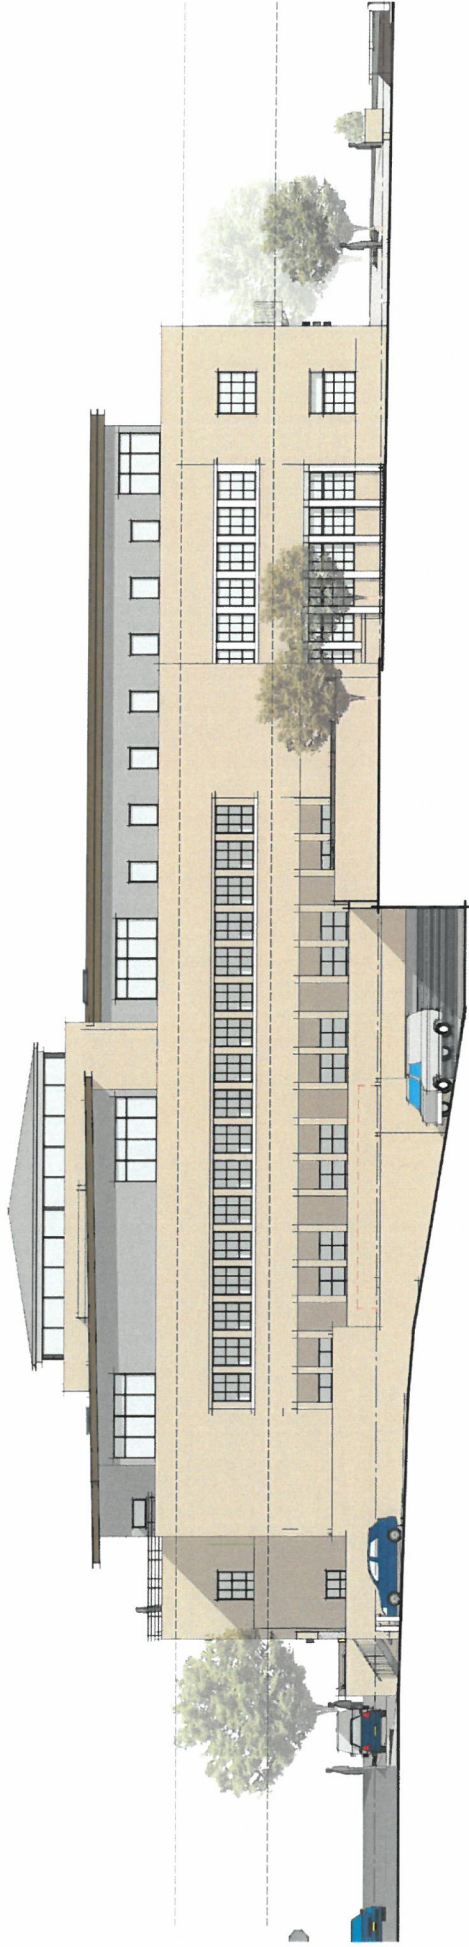

WEST - GRIFFIN




EAST - GRANT



SCHEMATIC DESIGN - PROGRESS
SANTA FE COUNTY ADMINISTRATIVE OFFICES - GRANT AVENUE COMPLEX



SPEARS HORN ARCHITECTS		dg	
SHEET NAME	BUILDING ELEVATIONS	SHEET NUMBER	A2.1
DATE	MAY 9, 2017		

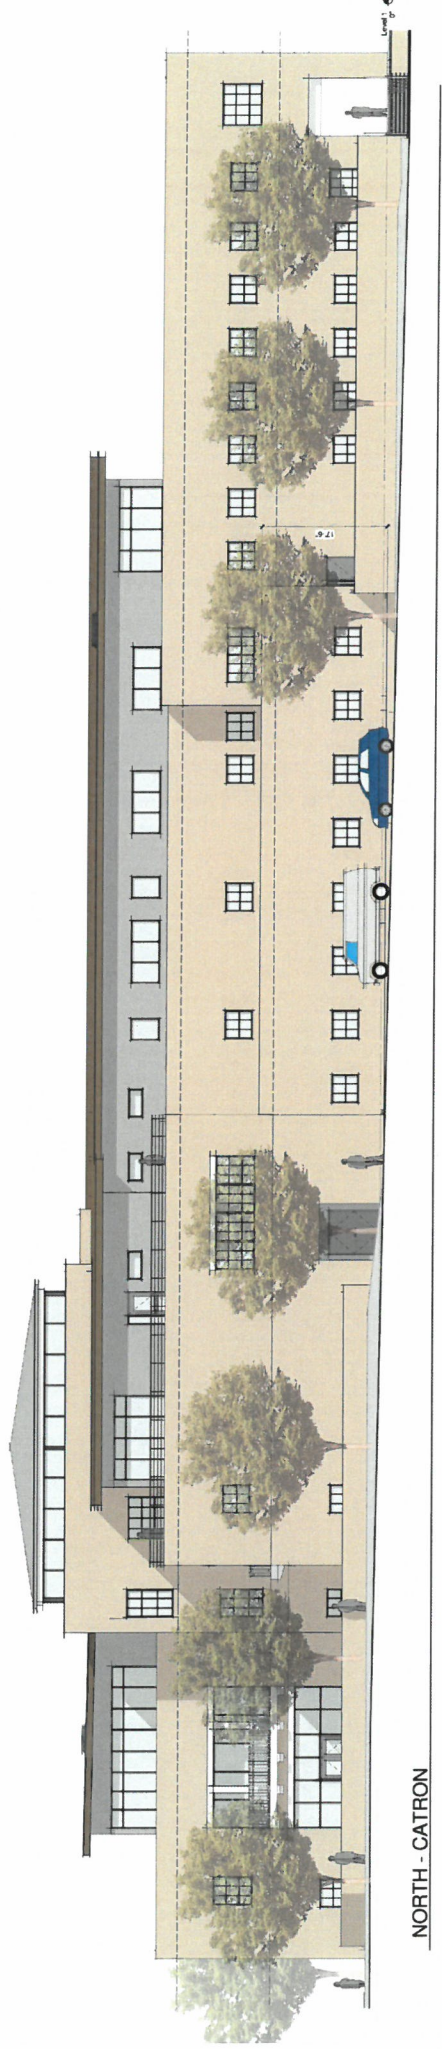

NORTH - CATRON




SOUTH - PLAZA




SCHEMATIC DESIGN - PROGRESS
 SANTA FE COUNTY ADMINISTRATIVE OFFICES - GRANT AVENUE COMPLEX




		SHEET NUMBER	
SPEARS HORN ARCHITECTS		A2.2	
SHEET NAME	BUILDING ELEVATIONS		
DATE	MAY 9, 2017		

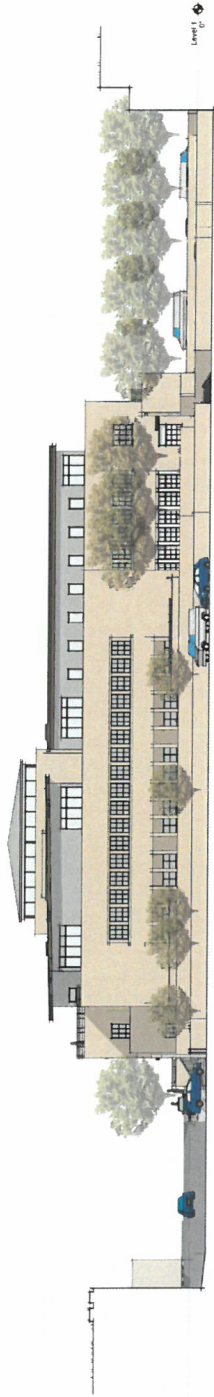


WEST - GRIFFIN

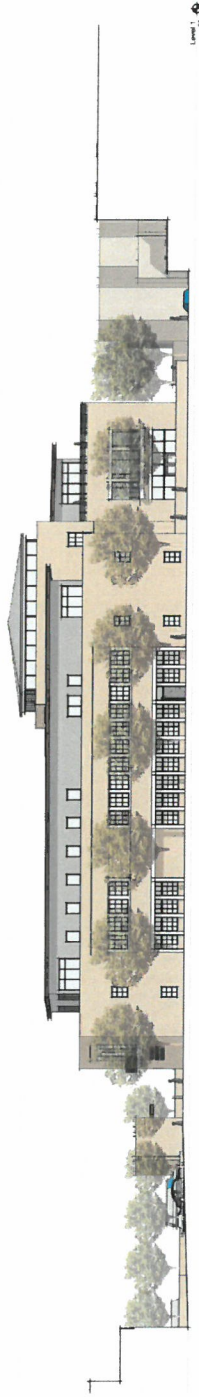

EAST - GRANT

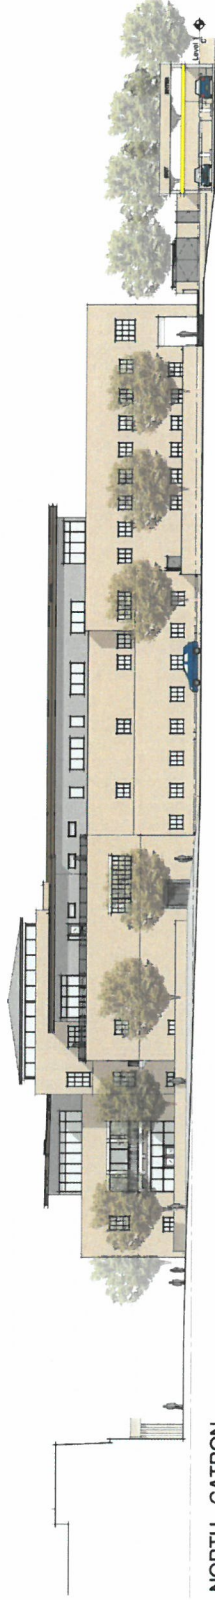

NORTH - CATRON

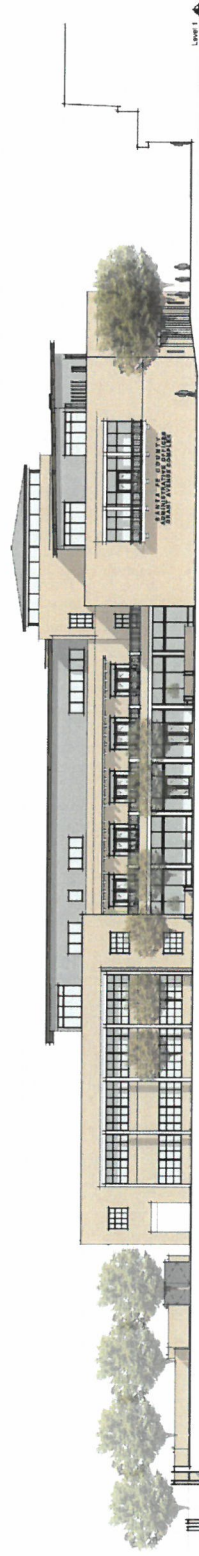

SOUTH - PLAZA



SCHEMATIC DESIGN - PROGRESS
SANTA FE COUNTY ADMINISTRATIVE OFFICES - GRANT AVENUE COMPLEX

SPEARS HORN ARCHITECTS		dg	
SHEET NAME	ELEVATIONS - H BOARD	SHEET NUMBER	H-201
DATE	MAY 9, 2017		



ENTRY VIEW - FROM PLAZA



FROM PLAZA - LOOKING NORTH



FROM GRANT AVE - LOOKING NORTH



FROM CATRON - LOOKING WEST



SCHEMATIC DESIGN - PROGRESS
SANTA FE COUNTY ADMINISTRATIVE OFFICES - GRANT AVENUE COMPLEX

SPEARS HORN ARCHITECTS
dg

SHEET NAME	PERSPECTIVE VIEWS	SHEET NUMBER
DATE	MAY 8, 2017	A9.1




FROM GRANT AVE - LOOKING SOUTH



FROM GRIFFIN ST. - LOOKING EAST



FROM GRANT AVE - LOOKING WEST

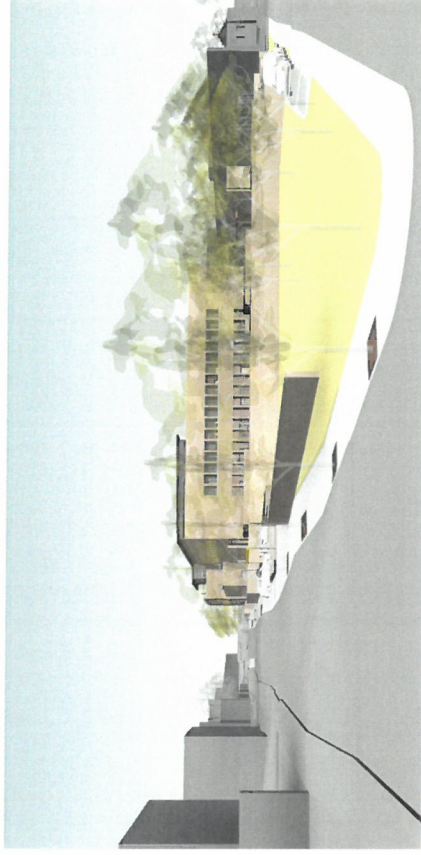


FROM CATRON - LOOKING EAST




SCHEMATIC DESIGN - PROGRESS
SANTA FE COUNTY ADMINISTRATIVE OFFICES - GRANT AVENUE COMPLEX

SPEARS HORN ARCHITECTS 


SHEET NAME	PERSPECTIVE VIEWS	SHEET NUMBER
DATE	MAY 8, 2017	A9.2

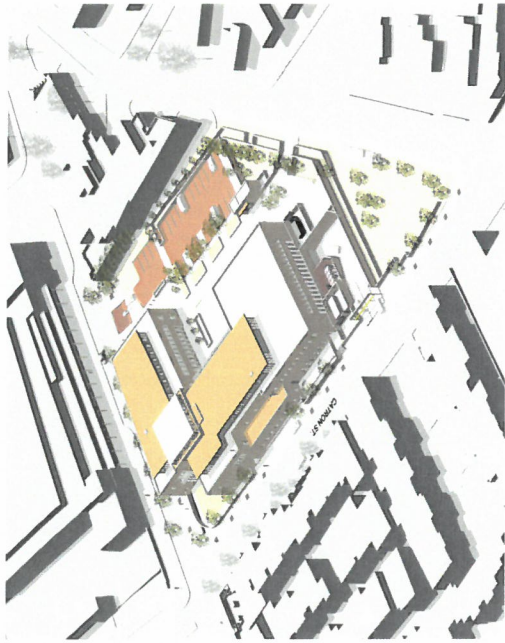


FROM NORTHWEST

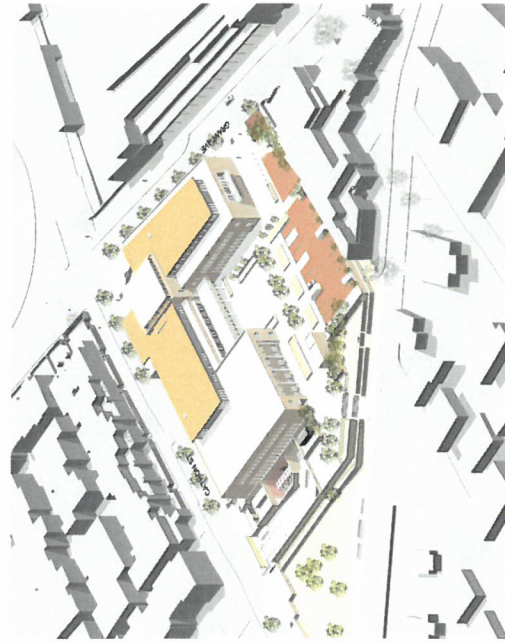

FROM SOUTHWEST

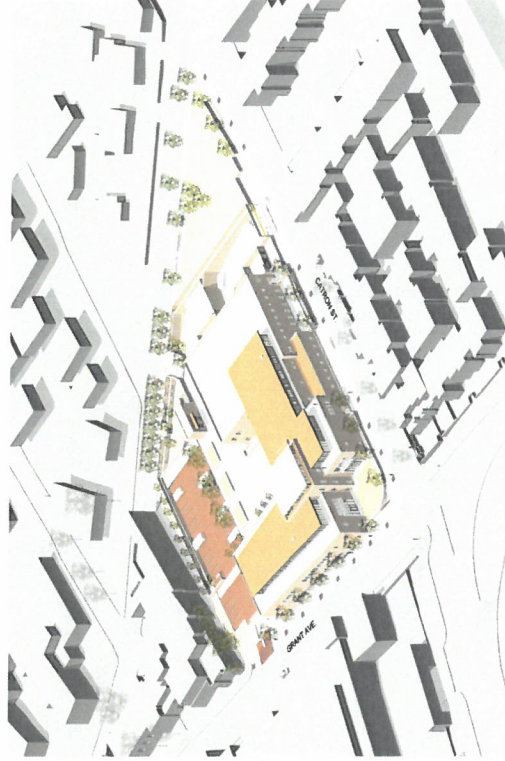

FROM NORTHEAST

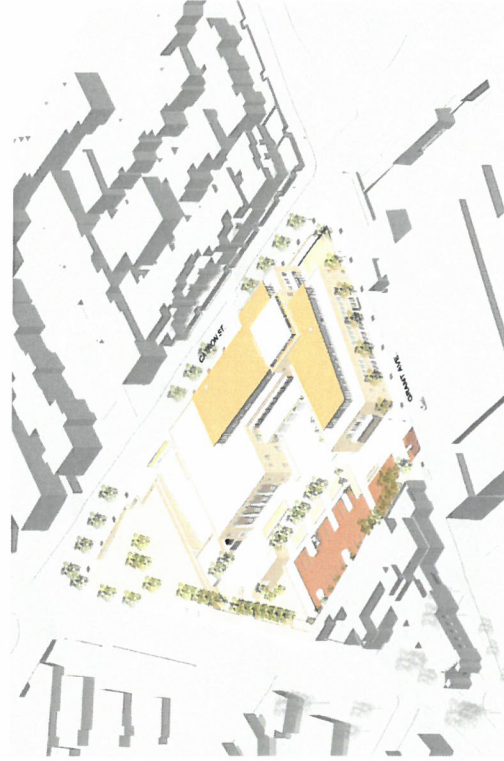

FROM SOUTHEAST



SCHEMATIC DESIGN - PROGRESS
SANTA FE COUNTY ADMINISTRATIVE OFFICES - GRANT AVENUE COMPLEX

SPEARS HORN ARCHITECTS		dg
SHEET NAME	AXON VIEWS	SHEET NUMBER
DATE	MAY 9, 2017	A9.4