


**MOLZENCORBIN**

2701 Miles Road SE  
 Albuquerque, New Mexico 87106  
 505 242 5700 office  
 505 242 0673 fax  
 MolzenCorbin.com

*NOTICE OF EXTENDED PAYMENT PROVISION:  
 THIS CONTRACT ALLOWS THE OWNER TO MAKE  
 PAYMENT WITHIN 45 DAYS AFTER SUBMISSION  
 OF AN UNDISPUTED REQUEST FOR PAYMENT*

**KEYED NOTES**

1. 6" BASE COURSE SECTION SEE DETAIL SHEET C-501
2. 6" BASE COURSE SECTION SEE DETAIL SHEET C-501 (ADD. ALT #1).

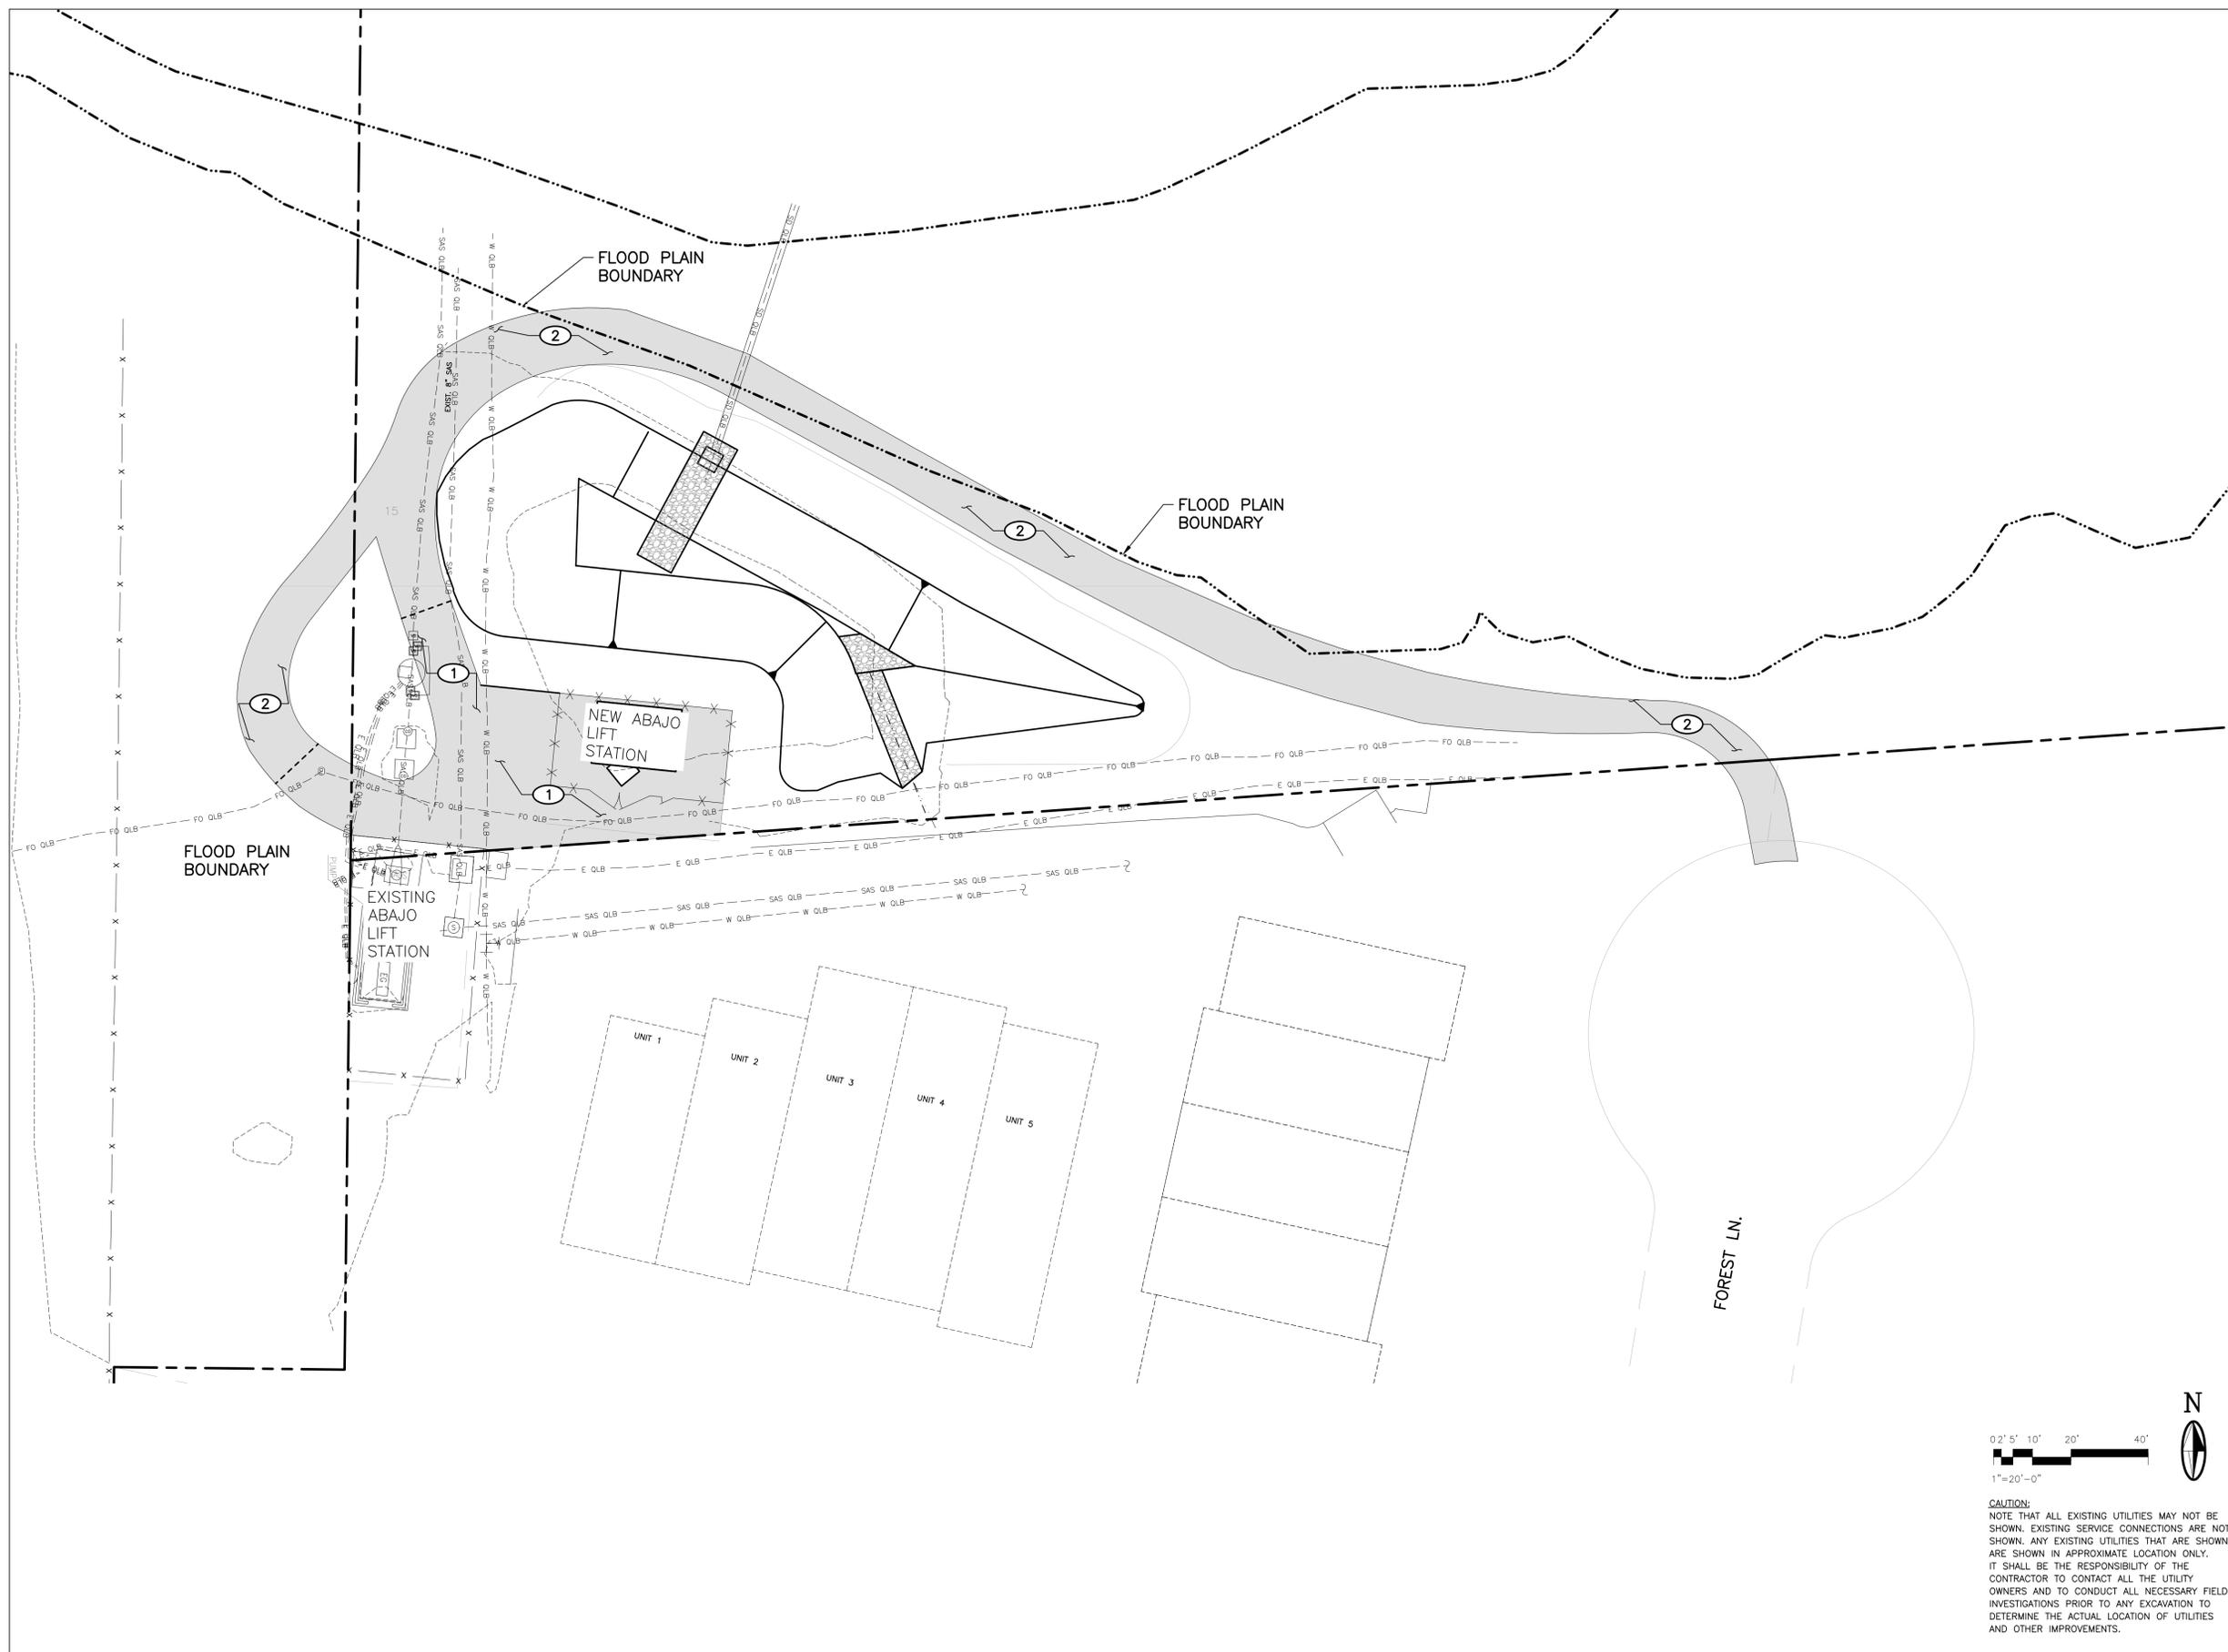

REVISION		
SYMBOL	DATE:	BY:

**SANTA FE COUNTY**  
 UTILITIES DIVISION 424 NM 599, SANTA FE, NM 87507

**PROJECT NAME:**  
 ABAJO LIFT STATION  
 RE-DIRECT

ADDITIVE ALTERNATE #1 LIMITS -  
 ADDENDUM NO. 2

APPROVED BY: \_\_\_\_\_ REVIEWED BY: S. MORROW  
 DATE: SEPTEMBER 2025 SHEET: C-104  
 DRAWN BY: MC

0' 2' 5' 10' 20' 40'  
 1"=20'-0"  
 CAUTION:  
 NOTE THAT ALL EXISTING UTILITIES MAY NOT BE SHOWN. EXISTING SERVICE CONNECTIONS ARE NOT SHOWN. ANY EXISTING UTILITIES THAT ARE SHOWN ARE SHOWN IN APPROXIMATE LOCATION ONLY. IT SHALL BE THE RESPONSIBILITY OF THE CONTRACTOR TO CONTACT ALL THE UTILITY OWNERS AND TO CONDUCT ALL NECESSARY FIELD INVESTIGATIONS PRIOR TO ANY EXCAVATION TO DETERMINE THE ACTUAL LOCATION OF UTILITIES AND OTHER IMPROVEMENTS.