


West Bound Detour Route

West Bound 84 Detour South At
Entrada El Rancho To NM 502.
West On NM 502 To Povi Kaa Dr. North On
Povi Kaa Dr to Agoyo Po

East Bound Detour Route
East Bound Agoyo po Turn West At 84
to South Bound Povi Kaa Dr To East Bound
NM 502 To North Bound Entrada El Rancho

East Bound Detour Route
East Bound 84 At Povi Kaa Dr Sout To East Bound
NM 502 To North Bound Entrada El Rancho

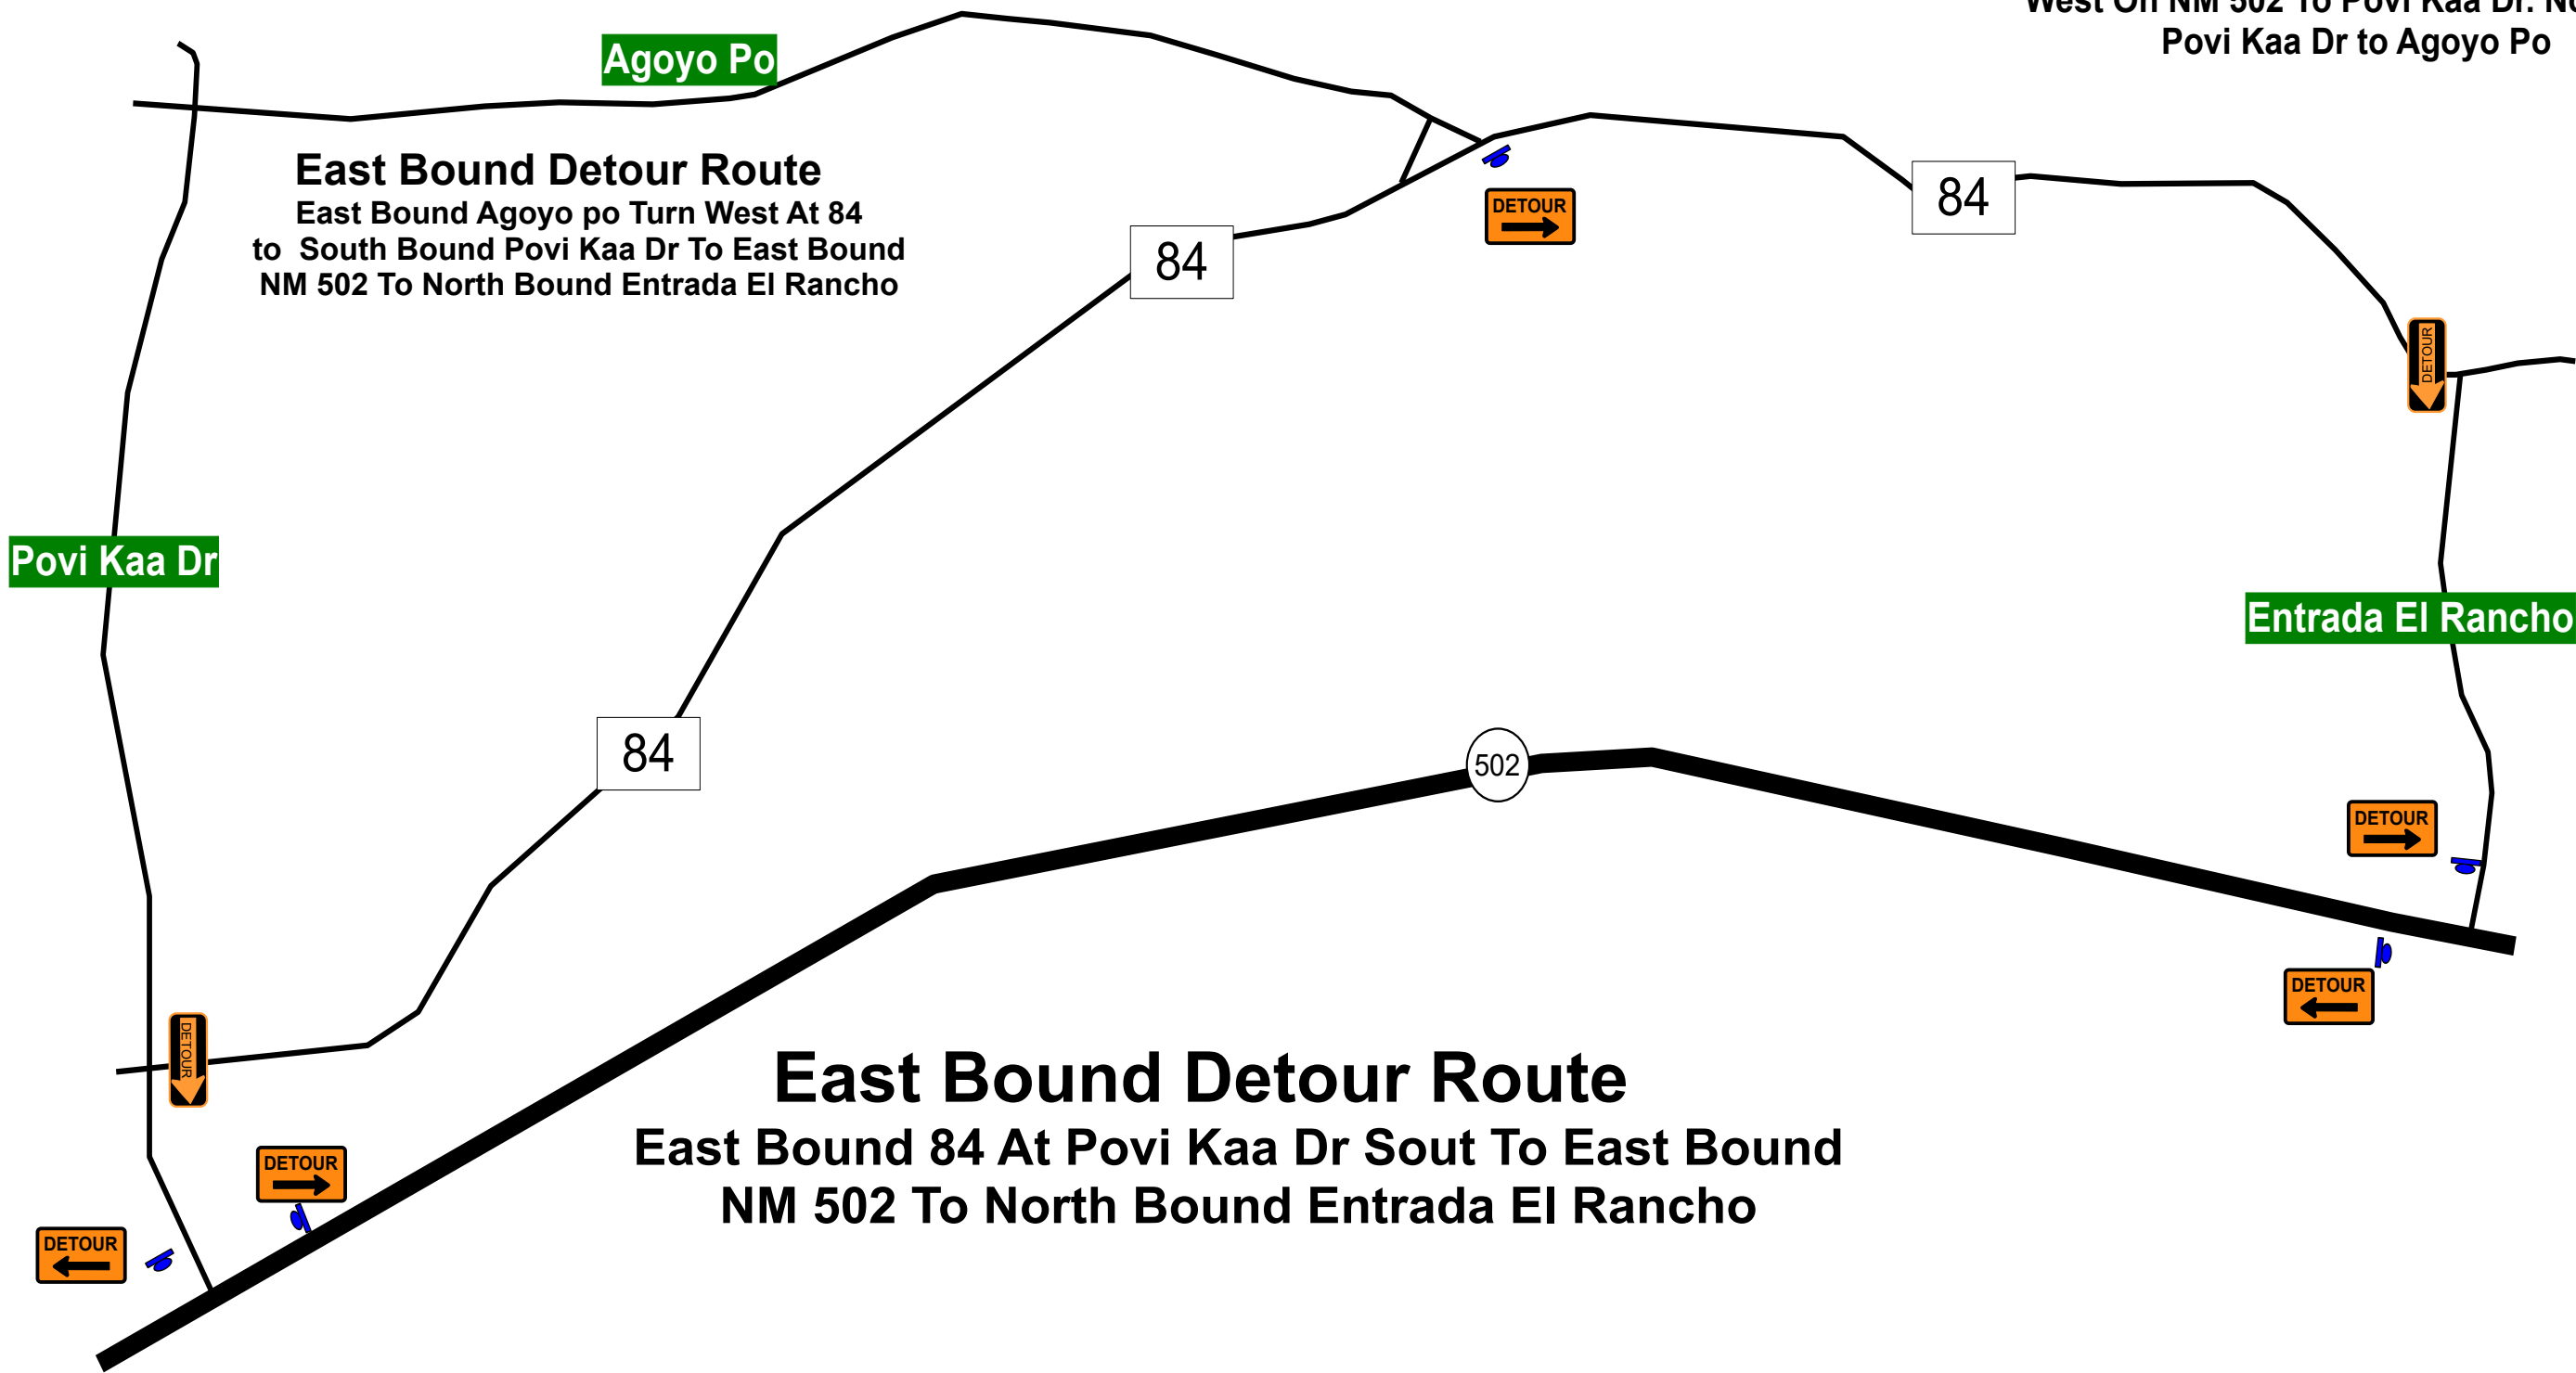

Project: SSS13837 Detour Route CR 84 And Entrada El Rancho, San Ildefonso Pueblo, NM
Contractor: CF Padilla LLC
Phone Number: 505-916-0695
Work Order Number: 149 PBR
JOB: FWD20

Date: 4/16/2026
Author: Shawn Stepp
Notes:

- Adjustments to sign spacing and channelization devices for vertical and horizontal curves, side roads, to be adjusted to fit field conditions.
- Warning signs should be double indicated when field conditions permit.
- Work shall be done in 1,600 ft increments.
- Sign spacing may be adjusted to fit field conditions.
- Buffer space may be eliminated or modified to fit field conditions.
- Roads with no posted speed limit have been designed for 25 mph.
- Road Work Ahead signs shall be placed on all cross streets intersecting within the advance signing. The signs should be placed a minimum of 100 feet in advance of the intersection.

Legend	
	Work Area
	Cone
	Bollard
	Barrel
	Work Zone
	Center Lane Vertical Panels
	Vertical Panels Or Barrels
	Arrow Board
	BIKELANE CLOSED
	SIDEWALK CLOSED

PLANS ARE NOT TO SCALE

Sheet 1 of 3