


SOUTH ELEVATION 1/8" = 1'-0" B NORTH ELEVATION 1/8" = 1'-0"

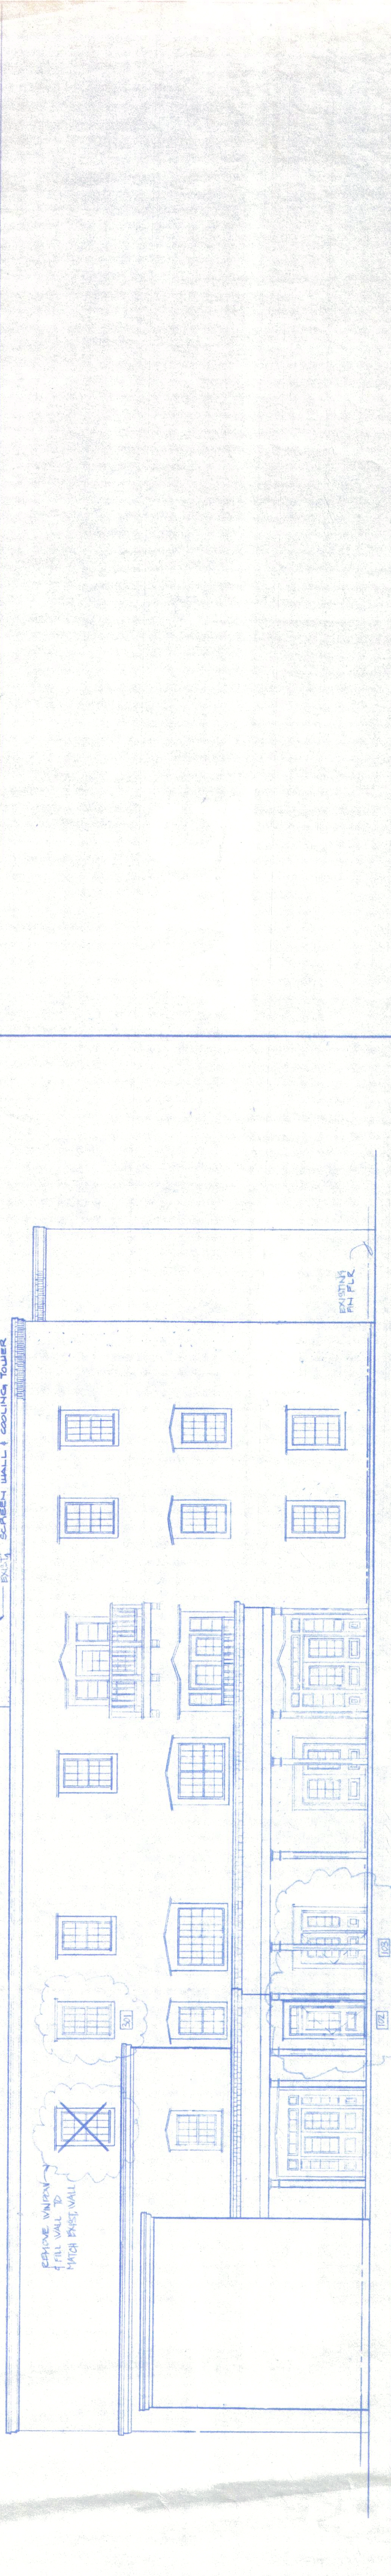

WEST ELEVATION 1/8" = 1'-0" D EAST ELEVATION 1/8" = 1'-0"

A R C H I T E C T S
 McLaughlin • Lloyd • Tryk
 301 NORTH GUADALUPE, SUITE 201
 SANTA FE, NEW MEXICO 87501
 TELEPHONE 308-908-9798 FAX 308-966-1165

COUNTY OF SANTA FE RENOVATIONS
 SANTA FE
 NEW MEXICO

SHEET: INT-2
 Job No. TC-37

TERRITORIAL PLAZA

McLAUGHLIN, GREENFELL & AGGOC.
 ARCHITECTS - PLANNERS
 SANTA FE, N.M., NEW MEXICO

DATE: 8-7-79
 CLIN BYSSA HERRERA
 CHAD BYSS

EXTERIOR ELEVATIONS

OCT 2 1992