


2013-0266-PW/BI

K.S.T.T. INC.

SCALE 1" = 200'

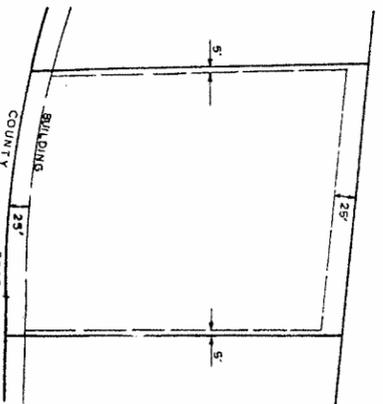

TYPICAL LOT LAYOUT
SCALE: 1" = 100'
(EXCEPT LOT 10)

KNOW ALL YE MEN BY THESE PRESENTS:

THAT ISABEL O. GONZALES IS THE OWNER OF GONZALES SUBDIVISION SITUATED WITHIN SANTA FE COUNTY, STATE OF NEW MEXICO, AS DESCRIBED HEREIN, TO WIT: BEGIN AT THE NORTHEAST CORNER OF THE TRACT HEREIN DESCRIBED FROM WHENCE THE NORTHEAST CORNER OF SAID SECTION 27 BEARS N89°57'00" E, 472.46 FEET;

FROM SAID POINT OF BEGINNING, 500°03' E, 190.99 FEET TO A POINT; THENCE ON A CURVE TO THE RIGHT WHOSE RADIUS IS 2426.52 FEET; THENCE S34°58'30" E, 588.34 FEET; THENCE ON A CURVE TO THE LEFT WHOSE RADIUS IS 598.02 FEET; THENCE S58°03' W, 39.49 FEET TO A POINT; THENCE ON A CURVE TO THE RIGHT WHOSE RADIUS IS 4106.82 FEET; THENCE S47°43' E, 321.23 FEET TO A POINT ON THE NORTHERLY RIGHT OF WAY OF INTERSTATE 25; THENCE ALONG SAID RIGHT OF WAY S50°54'30" W, 404.58 FEET TO A POINT; THENCE N47°43' W, 260.44 FEET TO A POINT; THENCE ON A CURVE TO THE LEFT WHOSE RADIUS IS 3706.82 FEET; THENCE N58°03' W, 39.49 FEET TO A POINT; THENCE ON A CURVE TO THE RIGHT WHOSE RADIUS IS 3980.02 FEET; THENCE N34°58'30" W, 588.34 FEET TO A POINT; THENCE ON A CURVE TO THE LEFT WHOSE RADIUS IS 2026.52 FEET; THENCE N47°43' W, 260.44 FEET TO A POINT; THENCE ON A CURVE TO THE RIGHT WHOSE RADIUS IS 3706.82 FEET TO THE POINT AND PLACE OF BEGINNING, CONTAINING 30.588 ACRES MORE OR LESS.

THAT SAID OWNER HAS CAUSED SAID REAL PROPERTY TO BE SURVEYED AND SUBDIVIDED AS GONZALES SUBDIVISION, THAT SAID SUBDIVISION AND RECONSTRUCTION THEREOF IS WITH THE FREE CONSENT OF AND IN ACCORDANCE WITH THE WISHES AND DESIRES OF SAID OWNERS; THE OWNERS OF THIS PROPERTY DO HEREBY DEDICATE TO THE USE OF THE PUBLIC FOREVER ALL ROADWAYS AND PUBLIC WAYS SHOWN HEREON; THE OWNER OF THIS PROPERTY DO HEREBY DEDICATE EASEMENTS AS SHOWN AND NOTED HEREON.

AFFIDAVIT
STATE OF NEW MEXICO)
COUNTY OF SANTA FE) SS
THIS PROPOSED SUBDIVISION LIES WITHIN THE PLANNING OR PLATTING JURISDICTION OF THE COUNTY OF SANTA FE.


ATTEST:
ISABEL O. GONZALES (OWNER)
Isabel O. Gonzales
SUBSCRIBED AND SWORN TO BEFORE ME THIS 14 DAY OF May, 1977.
MY COMMISSION EXPIRES 9-2-80
Notary Public
H. Thomas Pennington

LEGEND
• INDICATES 5/8" OR 1/2" REBAR SET THIS SURVEY
△ INDICATES HIGHWAY TAIL SWITCH MARKER
○ INDICATES 3/4" PIPE FOUND AND USED
TOTAL AREA 30.588 ACRES
TOTAL NO OF TRACTS (LOT(S))

ACRES	46.129
ACRES	17

SURVEYORS CERTIFICATE

I HEREBY CERTIFY THAT THIS PLAN IS AN ACCURATE DELINEATION OF NOTES OF A FIELD SURVEY COMPLETED BY ME OR UNDER MY DIRECTION ON MARCH 1977 AND IS TRUE AND CORRECT TO THE BEST OF MY KNOWLEDGE AND BELIEF.

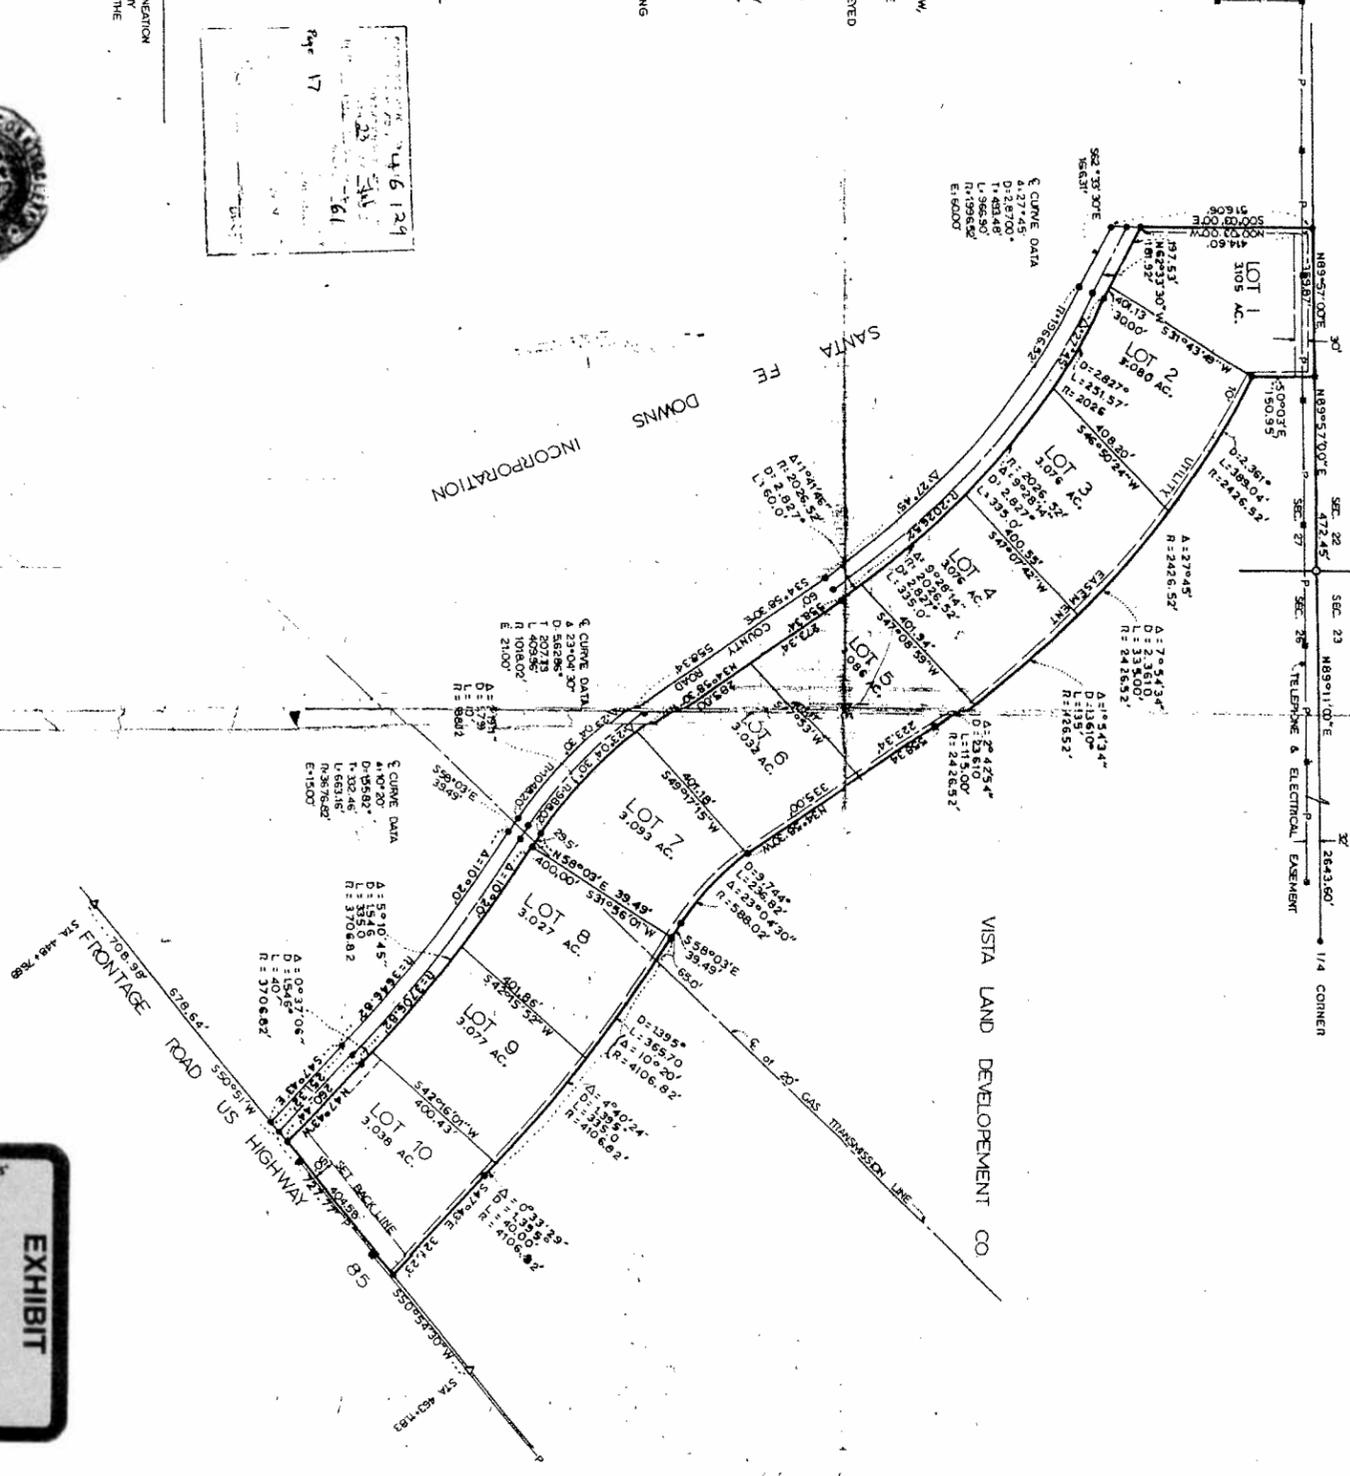

COUNTY ENGINEER'S CERTIFICATE
APPROVED THIS 14 DAY OF May 1977 COUNTY ENGINEER, SANTA FE COUNTY, NEW MEXICO.
John L. ...
COUNTY ENGINEER

PLANNING COMMISSION CERTIFICATE
APPROVED THIS 14 DAY OF May 1977 COUNTY PLANNING COMMISSION, SANTA FE COUNTY, NEW MEXICO.
Richard ...
CHAIRMAN

COUNTY COMMISSIONERS' CERTIFICATE
APPROVED AND ACCEPTED THIS 14 DAY OF May 1977 BY THE BOARD OF COMMISSIONERS, SANTA FE COUNTY, NEW MEXICO.
Allen S. ...
CHAIRMAN

UTILITY COMPANIES APPROVAL
PUBLIC SERVICE COMPANY OF NEW MEXICO (TELEPHONE DEPT.) DATE 7-21-77
SOUTHERN BELL TELEPHONE COMPANY DATE 7-21-77
SOUTHERN UNION GAS COMPANY DATE 7-21-77
PUBLIC SERVICE COMPANY OF NEW MEXICO (WATER DEPT.) DATE 7-21-77

GONZALES SUBDIVISION WITHIN SECTION 26 AND 27 T16N,R8E,N.M.P.M. SANTA FE COUNTY, NEW MEXICO