


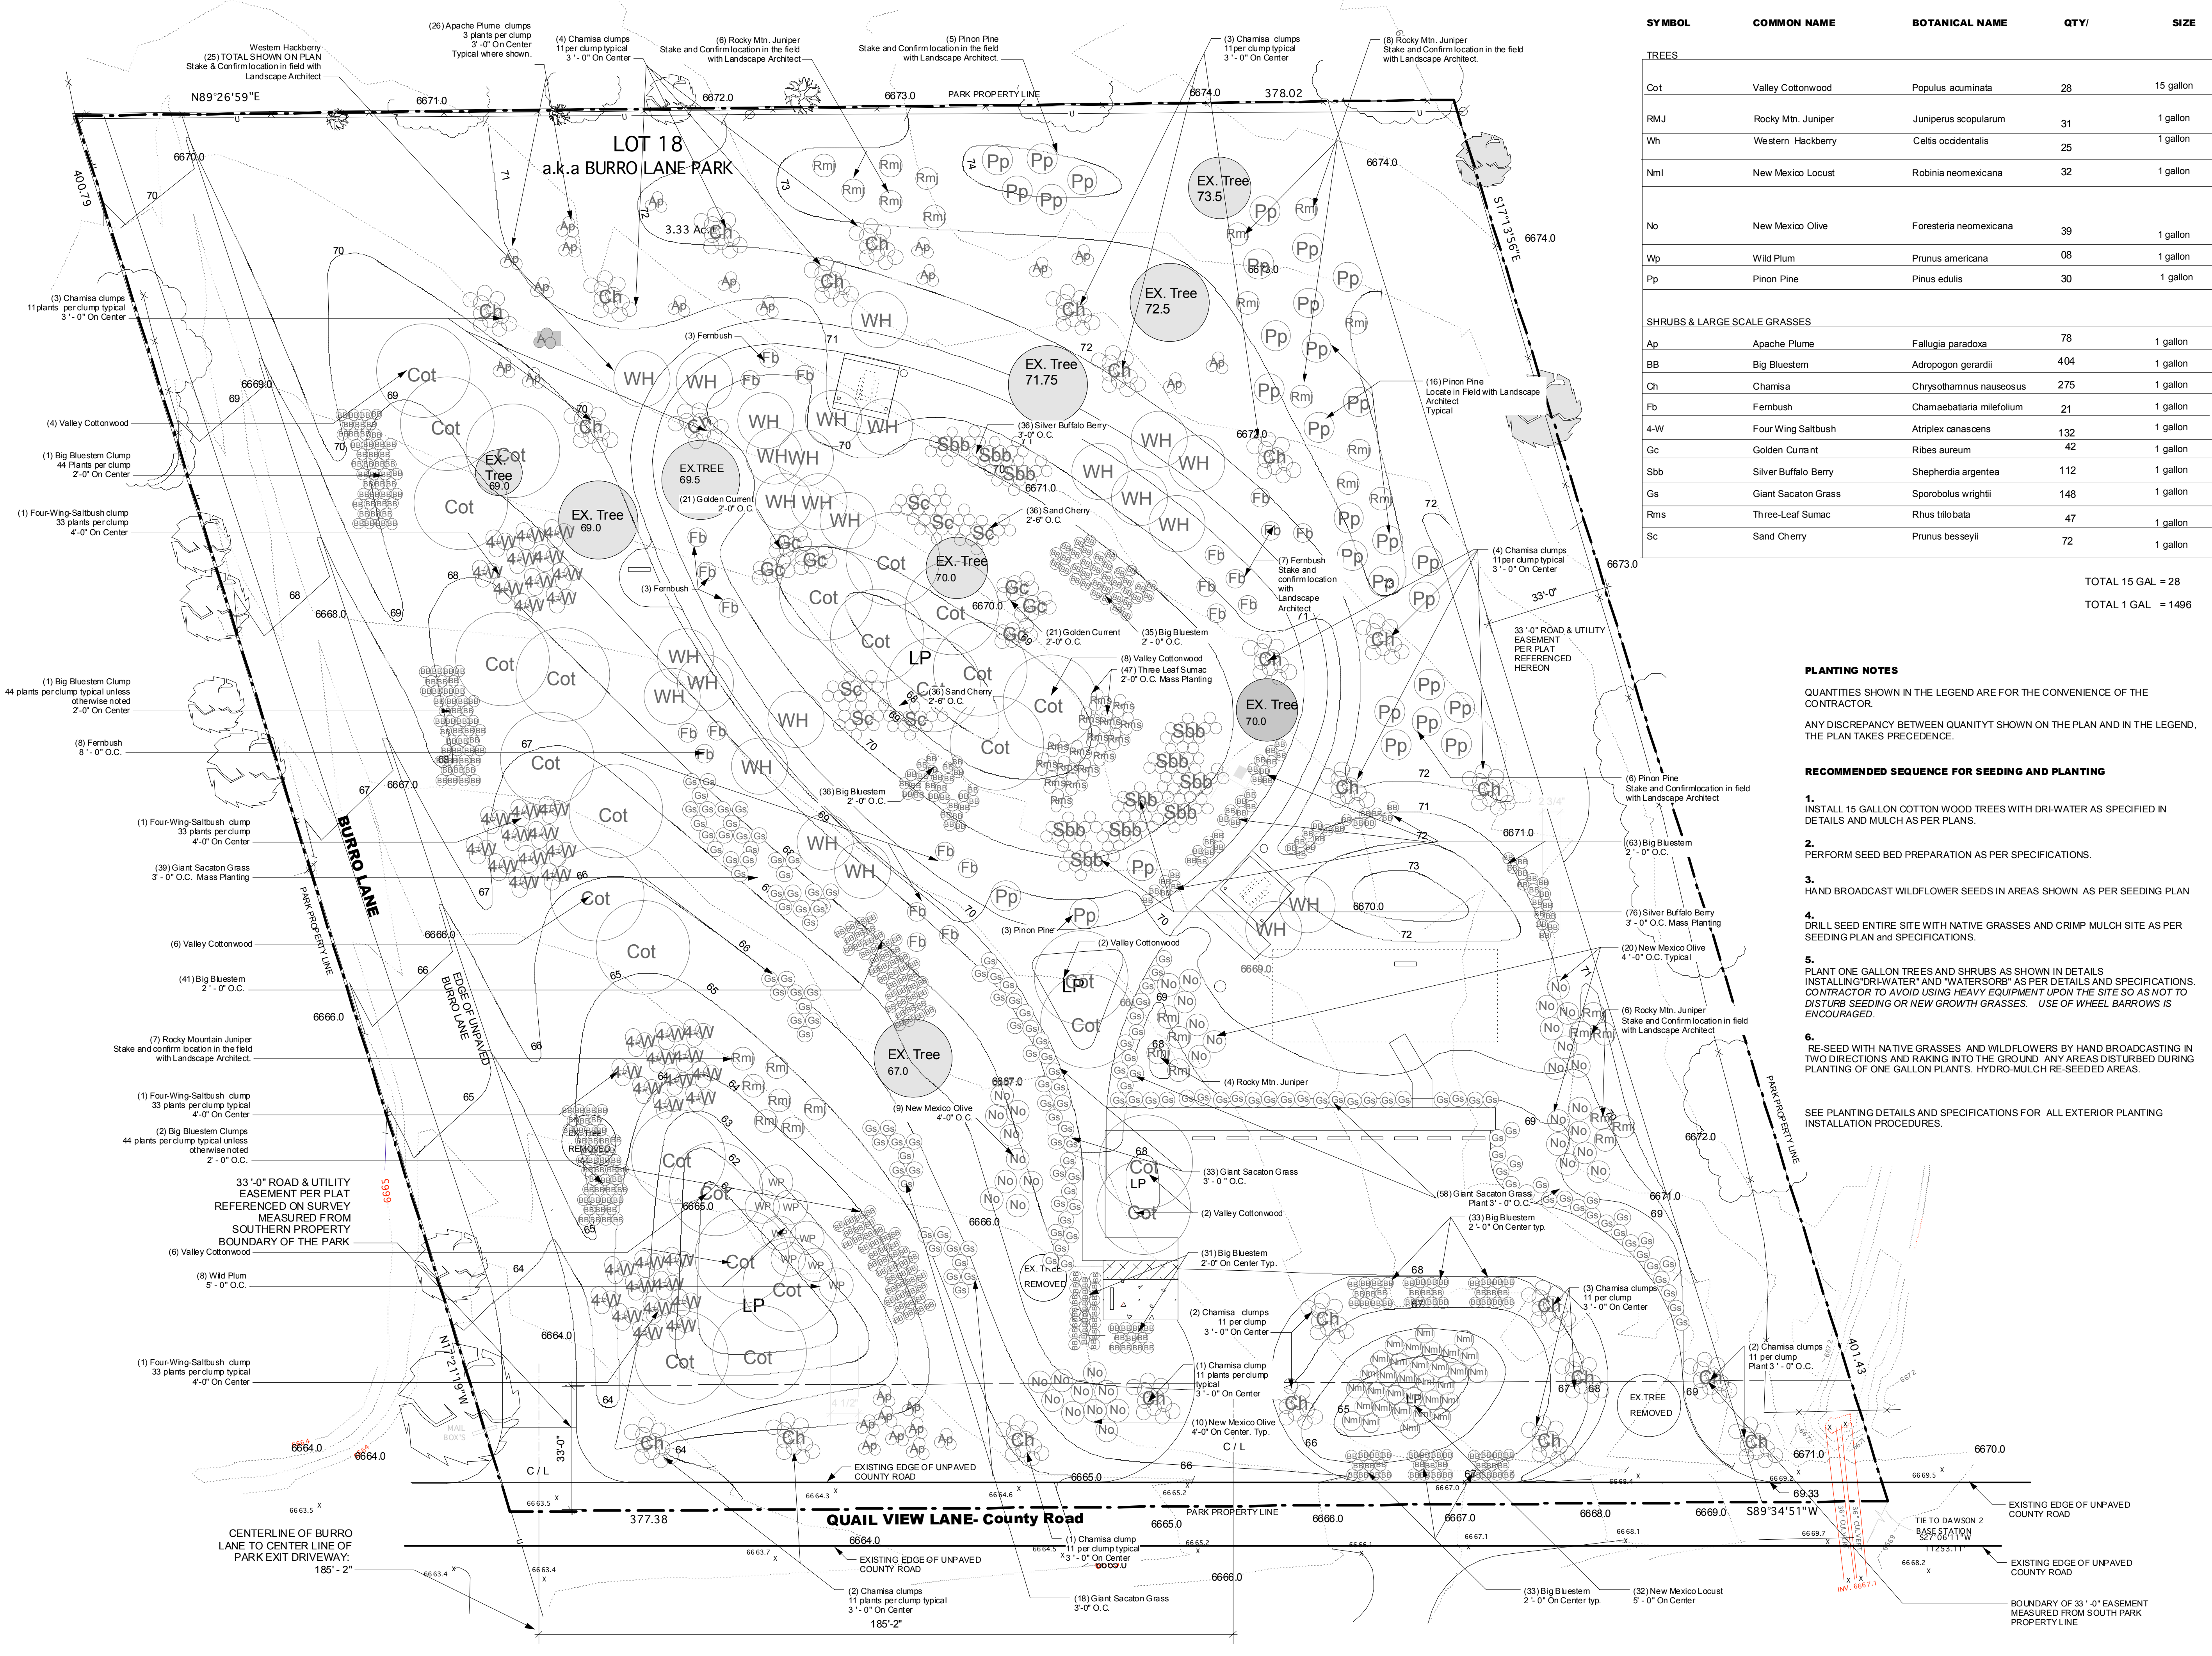

PLANT LEGEND

SYMBOL	COMMON NAME	BOTANICAL NAME	QTY/	SIZE
TREES				
Cot	Valley Cottonwood	Populus acuminata	28	15 gallon
RMJ	Rocky Mtn. Juniper	Juniperus scopularum	31	1 gallon
Wh	Western Hackberry	Celtis occidentalis	25	1 gallon
Nml	New Mexico Locust	Robinia neomexicana	32	1 gallon
No	New Mexico Olive	Foresteria neomexicana	39	1 gallon
Wp	Wild Plum	Prunus americana	08	1 gallon
Pp	Pinon Pine	Pinus edulis	30	1 gallon
SHRUBS & LARGE SCALE GRASSES				
Ap	Apache Plume	Fallugia paradoxa	78	1 gallon
BB	Big Bluestem	Adropogon gerardii	404	1 gallon
Ch	Chamisa	Chrysothamnus nauseosus	275	1 gallon
Fb	Fernbush	Chamaebatia milefolium	21	1 gallon
4-W	Four Wing Saltbush	Atriplex canescens	132	1 gallon
Gc	Golden Currant	Ribes aureum	42	1 gallon
Sbb	Silver Buffalo Berry	Shepherdia argentea	112	1 gallon
Gs	Giant Sacaton Grass	Sporobolus wrightii	148	1 gallon
Rms	Three-Leaf Sumac	Rhus trilobata	47	1 gallon
Sc	Sand Cherry	Prunus besseyii	72	1 gallon

TOTAL 15 GAL = 28
TOTAL 1 GAL = 1496

PLANTING NOTES

- QUANTITIES SHOWN IN THE LEGEND ARE FOR THE CONVENIENCE OF THE CONTRACTOR.
- ANY DISCREPANCY BETWEEN QUANTITY SHOWN ON THE PLAN AND IN THE LEGEND, THE PLAN TAKES PRECEDENCE.
- RECOMMENDED SEQUENCE FOR SEEDING AND PLANTING**
- INSTALL 15 GALLON COTTON WOOD TREES WITH DRI-WATER AS SPECIFIED IN DETAILS AND MULCH AS PER PLANS.
 - PERFORM SEED BED PREPARATION AS PER SPECIFICATIONS.
 - HAND BROADCAST WILDFLOWER SEEDS IN AREAS SHOWN AS PER SEEDING PLAN
 - DRILL SEED ENTIRE SITE WITH NATIVE GRASSES AND CRIMP MULCH SITE AS PER SEEDING PLAN AND SPECIFICATIONS.
 - PLANT ONE GALLON TREES AND SHRUBS AS SHOWN IN DETAILS. INSTALLING DRI-WATER AND WATERSORB AS PER DETAILS AND SPECIFICATIONS. CONTRACTOR TO AVOID USING HEAVY EQUIPMENT UPON THE SITE SO AS NOT TO DISTURB SEEDING OR NEW GROWTH GRASSES. USE OF WHEEL BARROWS IS ENCOURAGED.
 - RE-SEED WITH NATIVE GRASSES AND WILDFLOWERS BY HAND BROADCASTING IN TWO DIRECTIONS AND RAKING INTO THE GROUND. ANY AREAS DISTURBED DURING PLANTING OF ONE GALLON PLANTS. HYDRO-MULCH RE-SEEDD AREAS.

SEE PLANTING DETAILS AND SPECIFICATIONS FOR ALL EXTERIOR PLANTING INSTALLATION PROCEDURES.

L O
L A

Laboratory of
Landscape Architecture

Edith Katz
Landscape Architect

Studio
24 Canada Village Road
Santa Fe, New Mexico
87505

LandLine: 505.983.9207
CellLine: 505.670.9000
e-address: www.lo-la.net

CONSULTANTS

CIVIL
Walker Engineering, 505.820.7990
905 Camino Sierra Vista
Santa Fe, NM 87505



BURRO LANE PARK

FOR THE

COUNTY OF SANTA FE

NEW MEXICO

CONSTRUCTION
DOCUMENTS

MARCH 21, 2011



MARK	DATE	DESCRIPTION
ISSUE:		100% CD
VWORKS FILE:		BLP 2011
CAD DWG FILE:		BLP 2011
DRAWN BY:		EK/ HB
CHECKED BY:		EK
DATE:		MAR.5.2011

SHEET NUMBER / TITLE

north
**L - 7
PLANTING
PLAN**
Scale: 1" = 20' - 0"