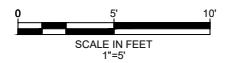
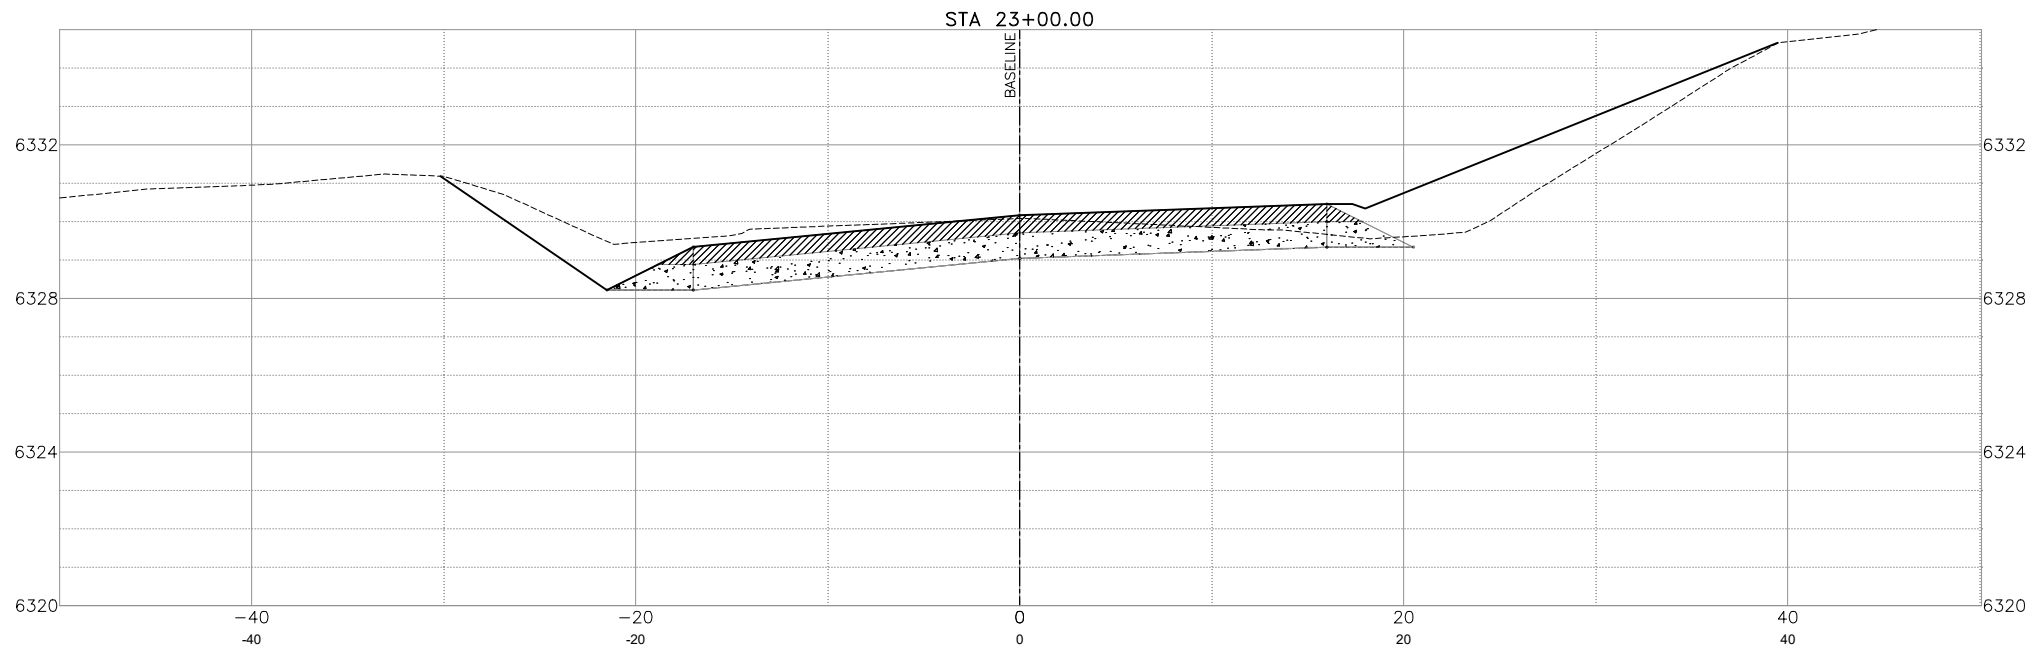
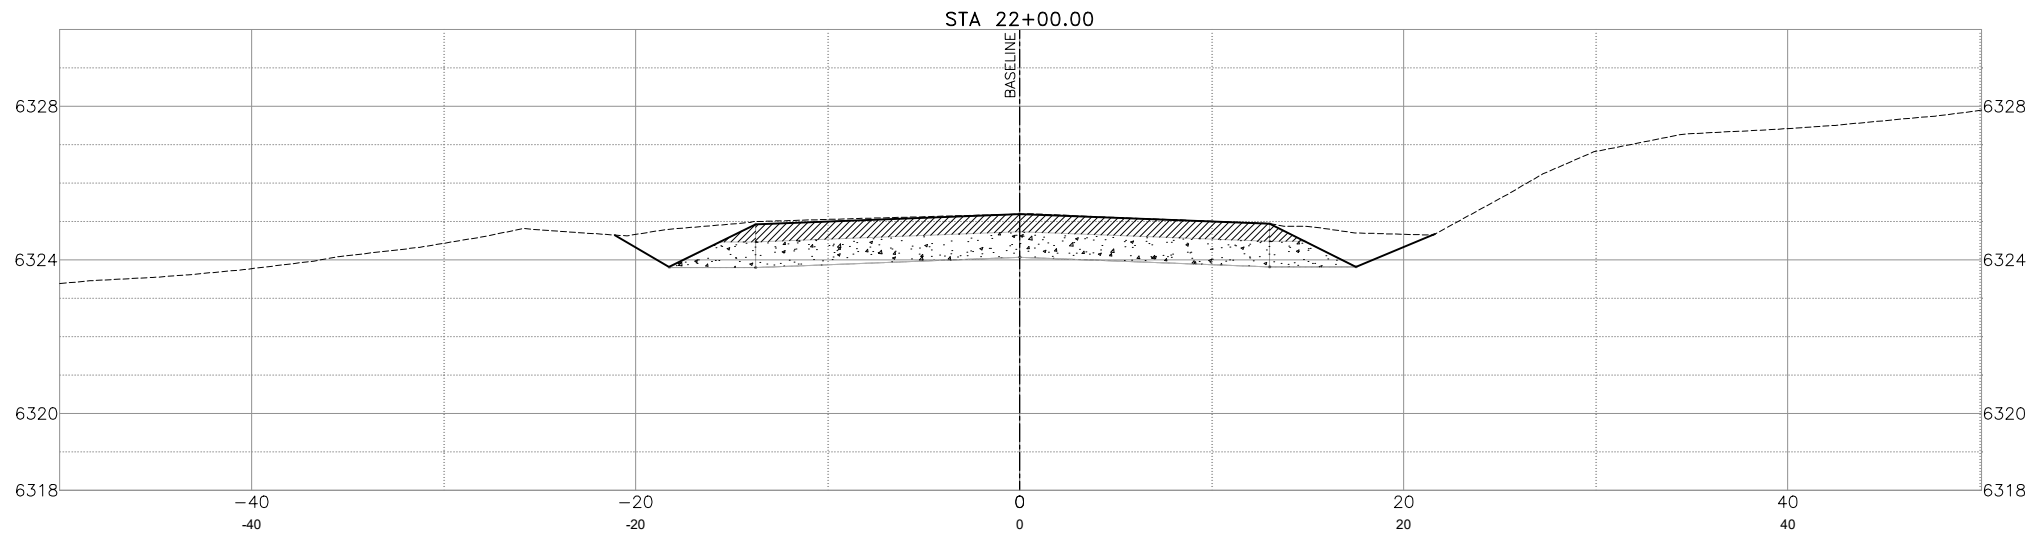


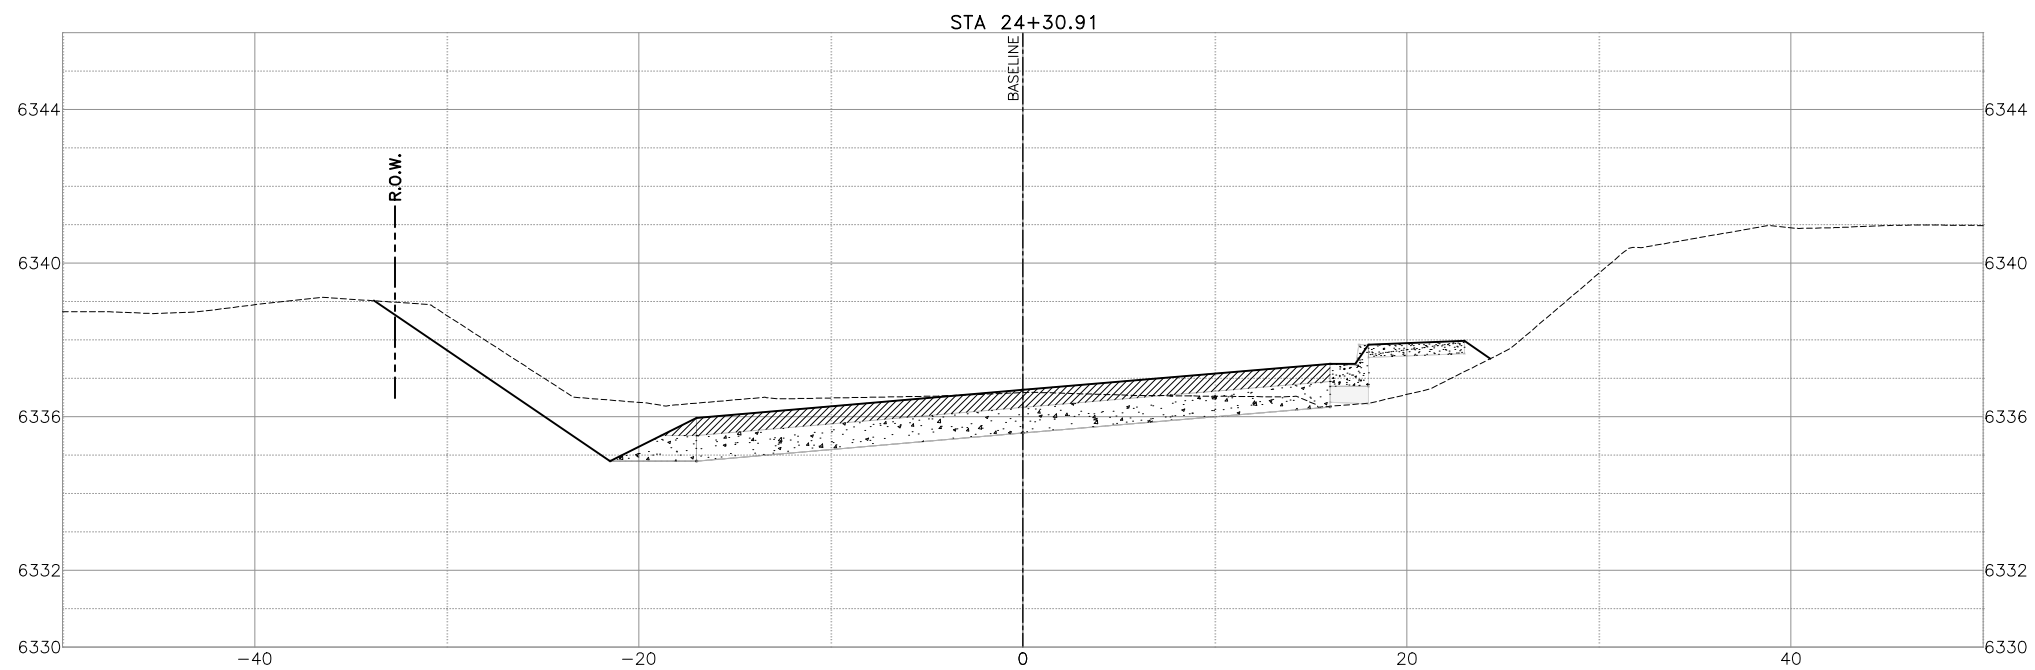
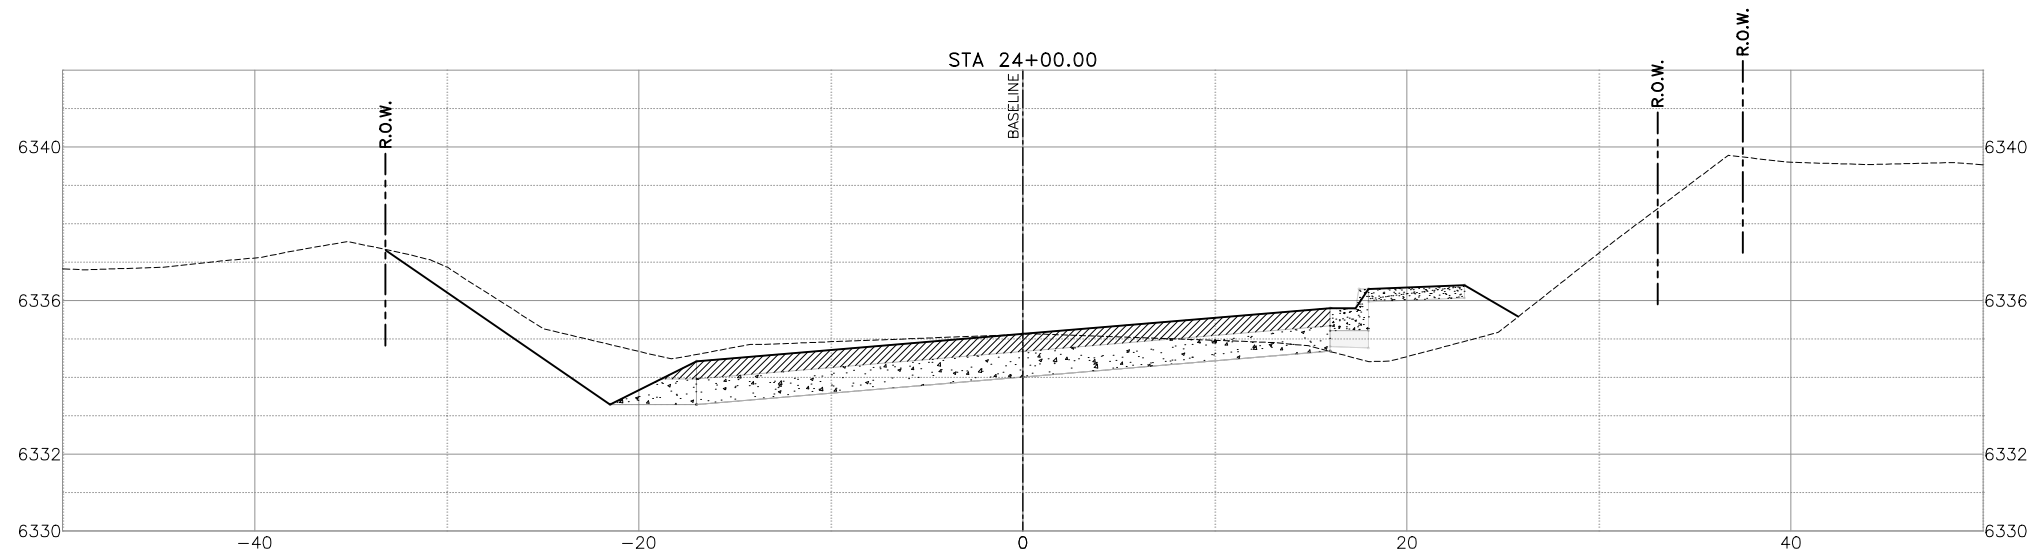


F:\JGBS\2024\124005 Avenida Del Sur West Extension\Civil 3D\Draw Engineer\124005-X-Section.dwg PLOTTED:11/27/2024 10:16 AM

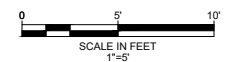


"THIS DOCUMENT IS
RELEASED FOR THE
PURPOSE OF INTERIM
REVIEW UNDER THE
AUTHORITY OF MARK
ROETZEL, P.E. 29339 ON
10/02/24. IT IS NOT TO BE
USED FOR
CONSTRUCTION, BIDDING
OR PERMIT PURPOSES."

REV. NO.	DATE	DESCRIPTION	BY
<div><div><div>ENGINEERS SURVEYORS</div></div><div><div><div>SANTA FE COUNTY</div></div><div><div>SANTA FE COUNTY PUBLIC WORKS</div><div>AVENIDA DEL SUR (WEST EXTENSION)</div><div>ROADWAY AND DRAINAGE IMPROVEMENTS</div></div></div></div>			
ROADWAY CROSS SECTIONS - AVENIDA DEL SUR			
60% SUBMITTAL	PROJECT NO.: 124005	DATE: 10 / 02 / 2024	
DRWN. BY: CDSm	DSGN. BY: JER	CHKD. BY: CDSm	SHEET NO. 178

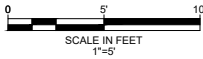
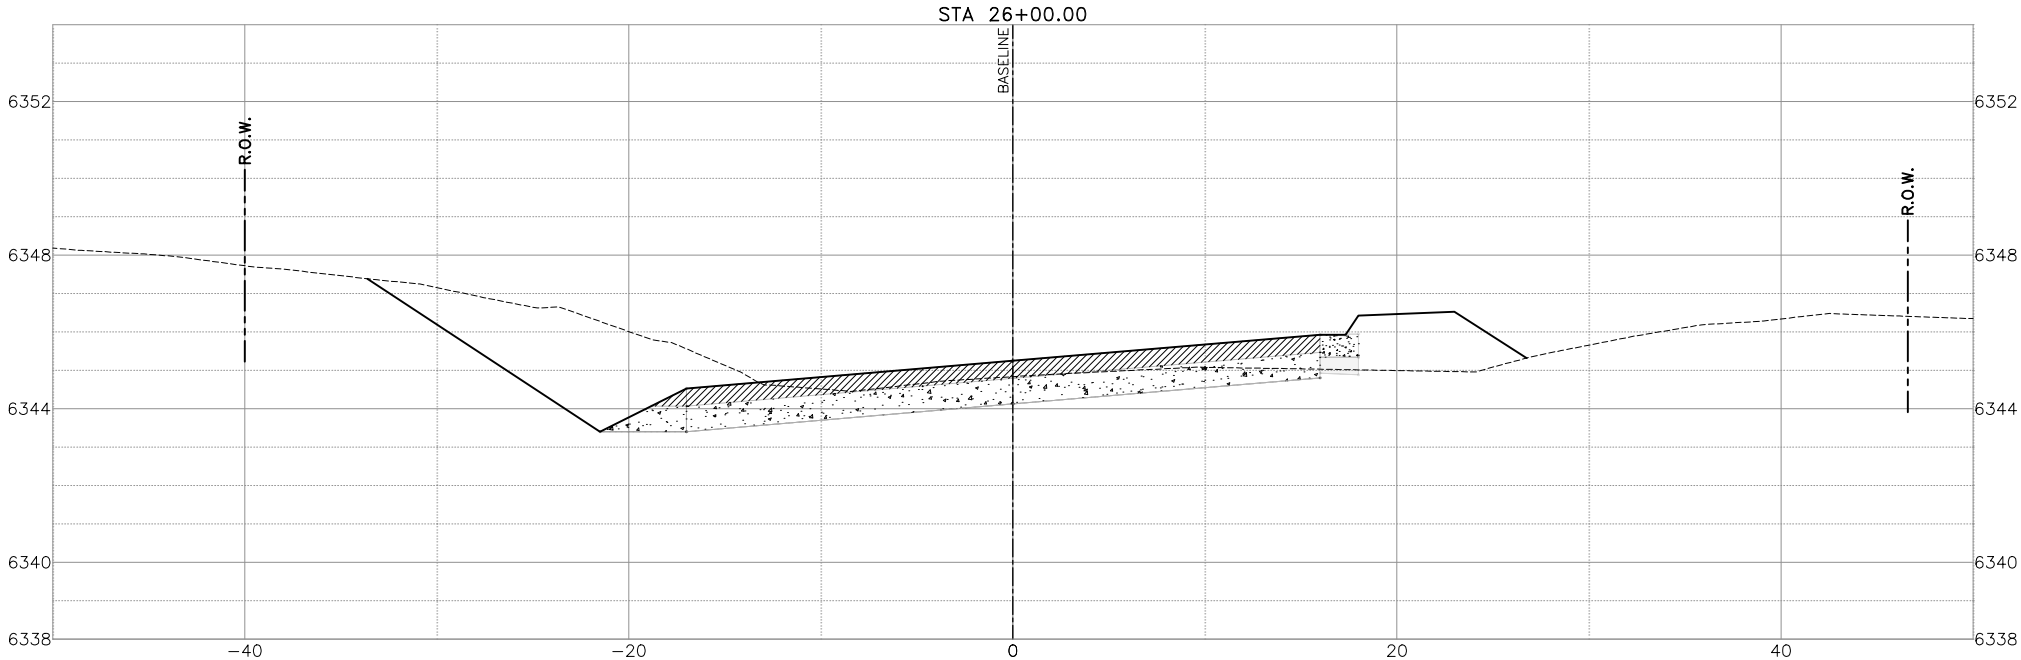
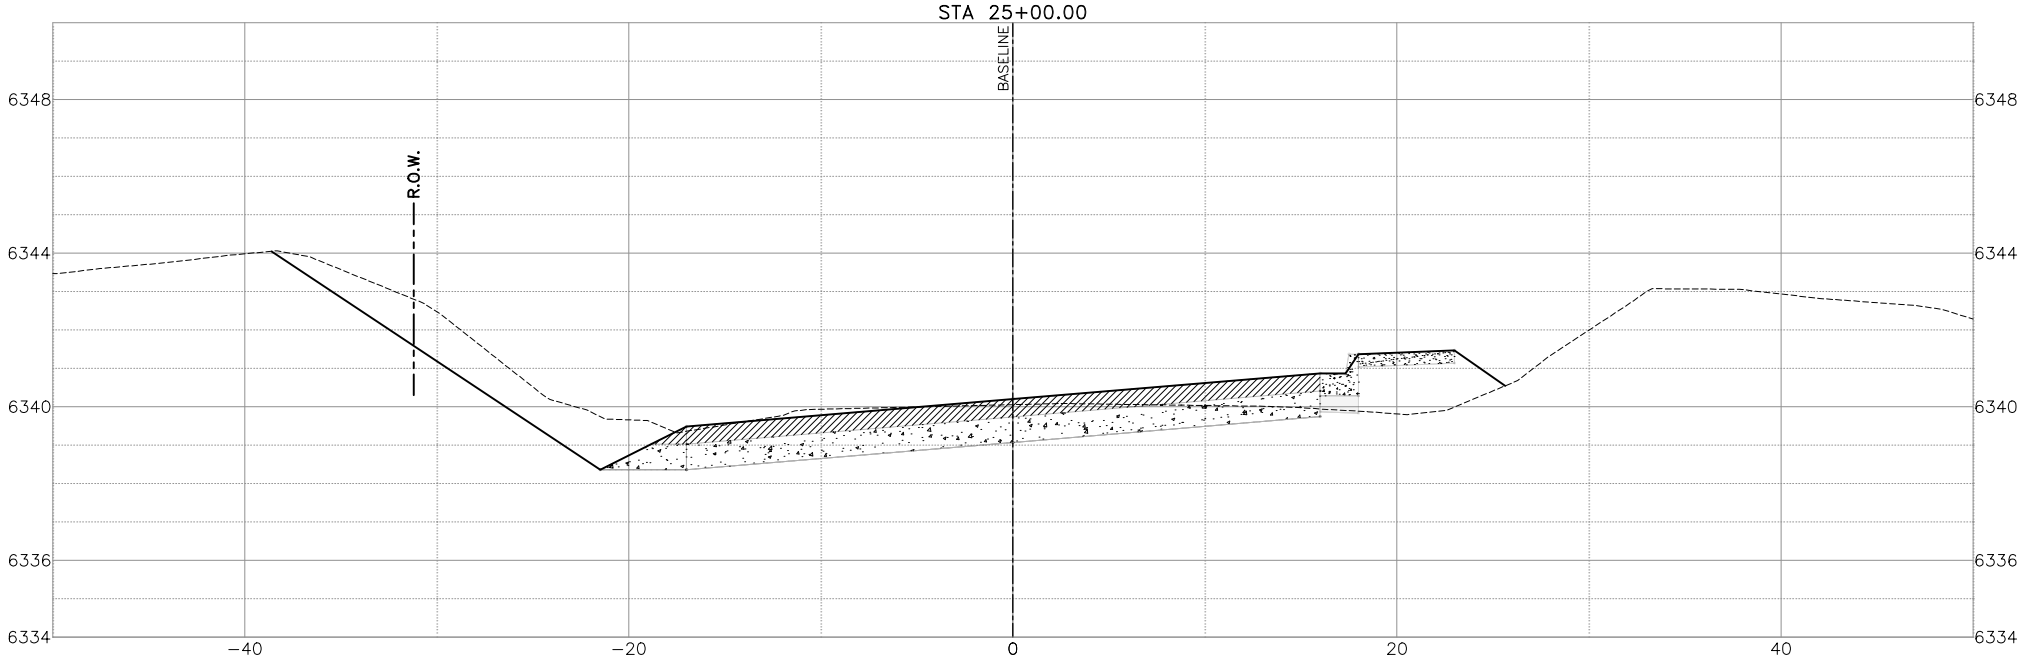


"THIS DOCUMENT IS
RELEASED FOR THE
PURPOSE OF INTERIM
REVIEW UNDER THE
AUTHORITY OF MARK
ROETZEL, P.E. 29339 ON
10/02/24. IT IS NOT TO BE
USED FOR
CONSTRUCTION, BIDDING
OR PERMIT PURPOSES."





REV. NO.	DATE	DESCRIPTION	BY
 CDS muery ENGINEERS SURVEYORS <small>100 NE Loop 410, Ste. 300 San Antonio, Texas 78216 (210) 581-1111 TPBE No. F-1733 TBPPLS No. 100495-00</small>			
<div style="display: flex; align-items: center;"> <div style="text-align: center;"> SANTA FE COUNTY </div> <div style="margin-left: 20px;"> <h2 style="margin: 0;">SANTA FE COUNTY PUBLIC WORKS</h2> <p style="margin: 0;">AVENIDA DEL SUR (WEST EXTENSION)</p> <p style="margin: 0;">ROADWAY AND DRAINAGE IMPROVEMENTS</p> </div> </div>			
<h1 style="font-size: inherit; margin: 0;">ROADWAY CROSS SECTIONS - AVENIDA DEL SUR</h1>			
60% SUBMITTAL		PROJECT NO.: 124005	
DRWN. BY: CDsm		CHKD. BY: CDsm	
		DATE: 10 / 02 / 2024	
		SHEET NO. 179	

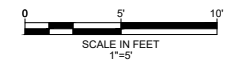
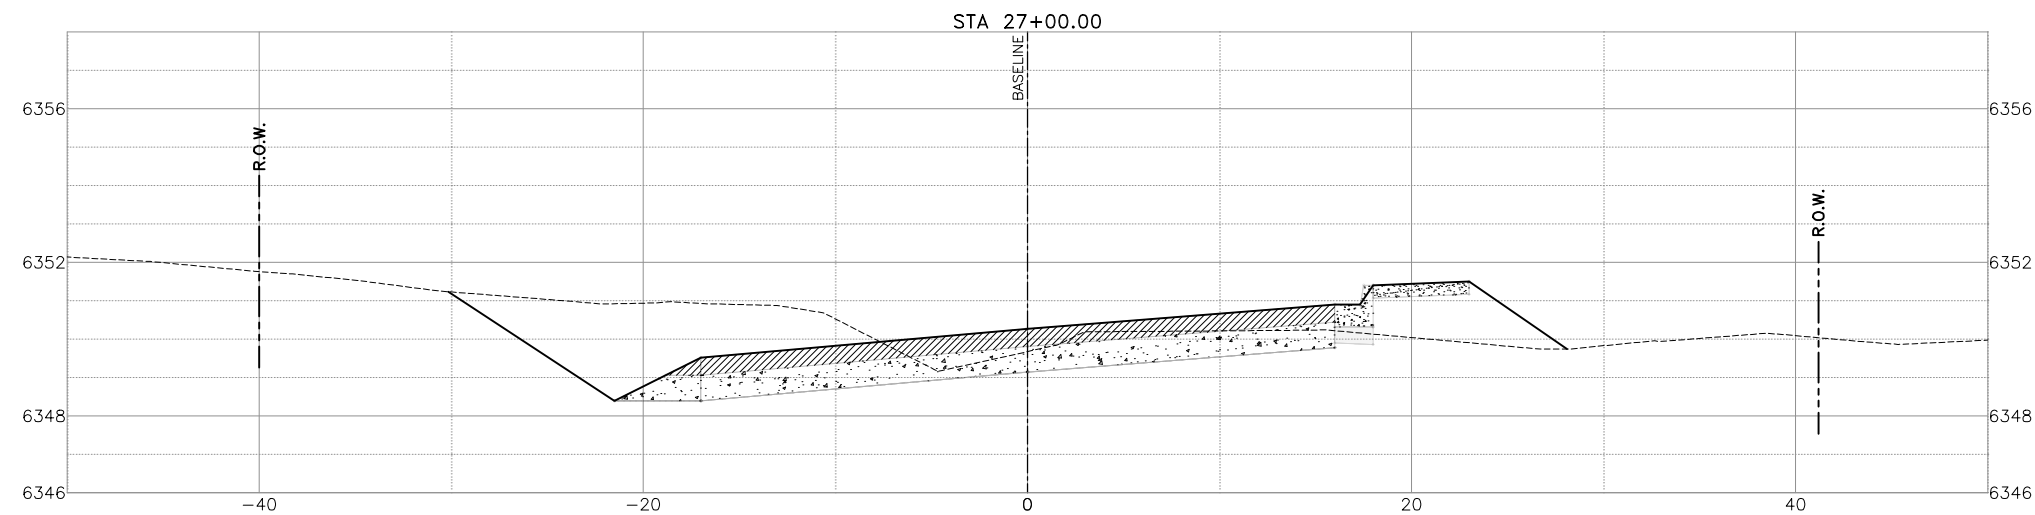
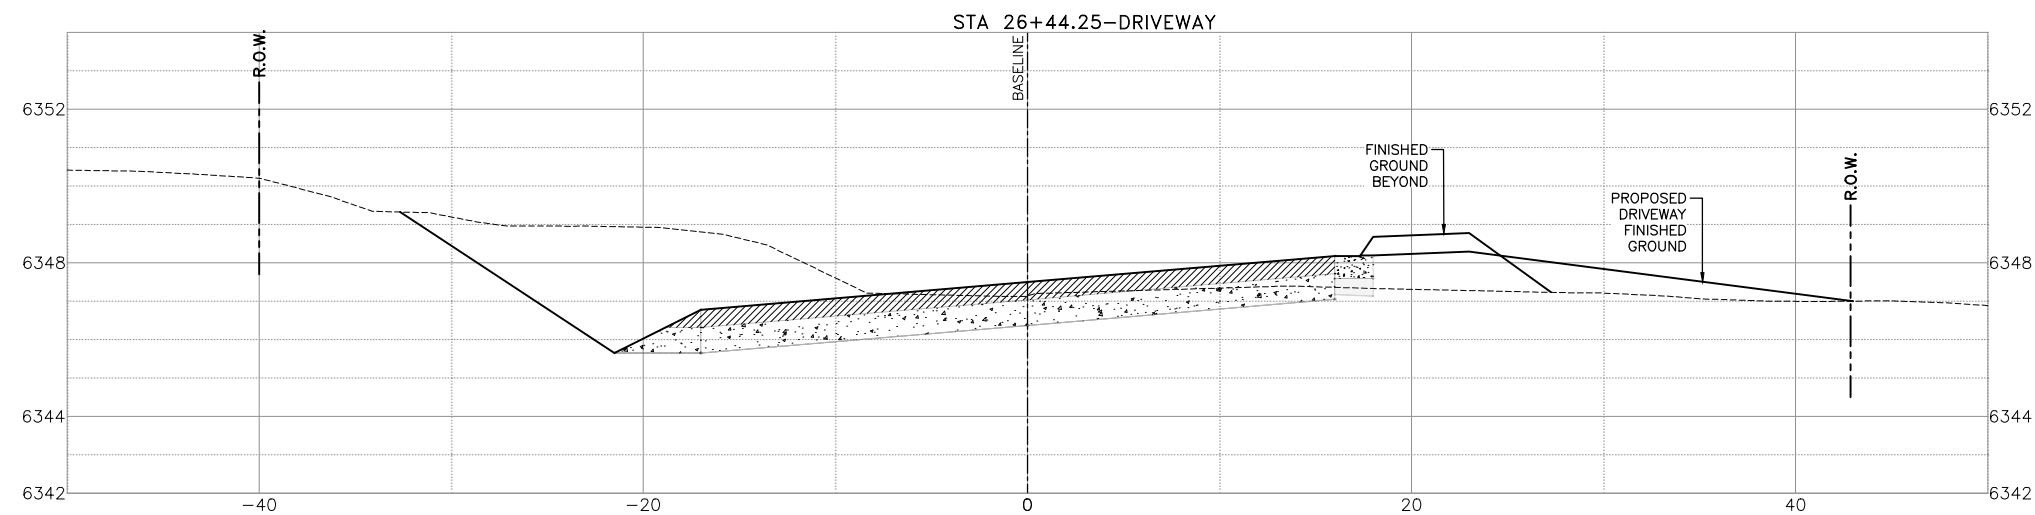
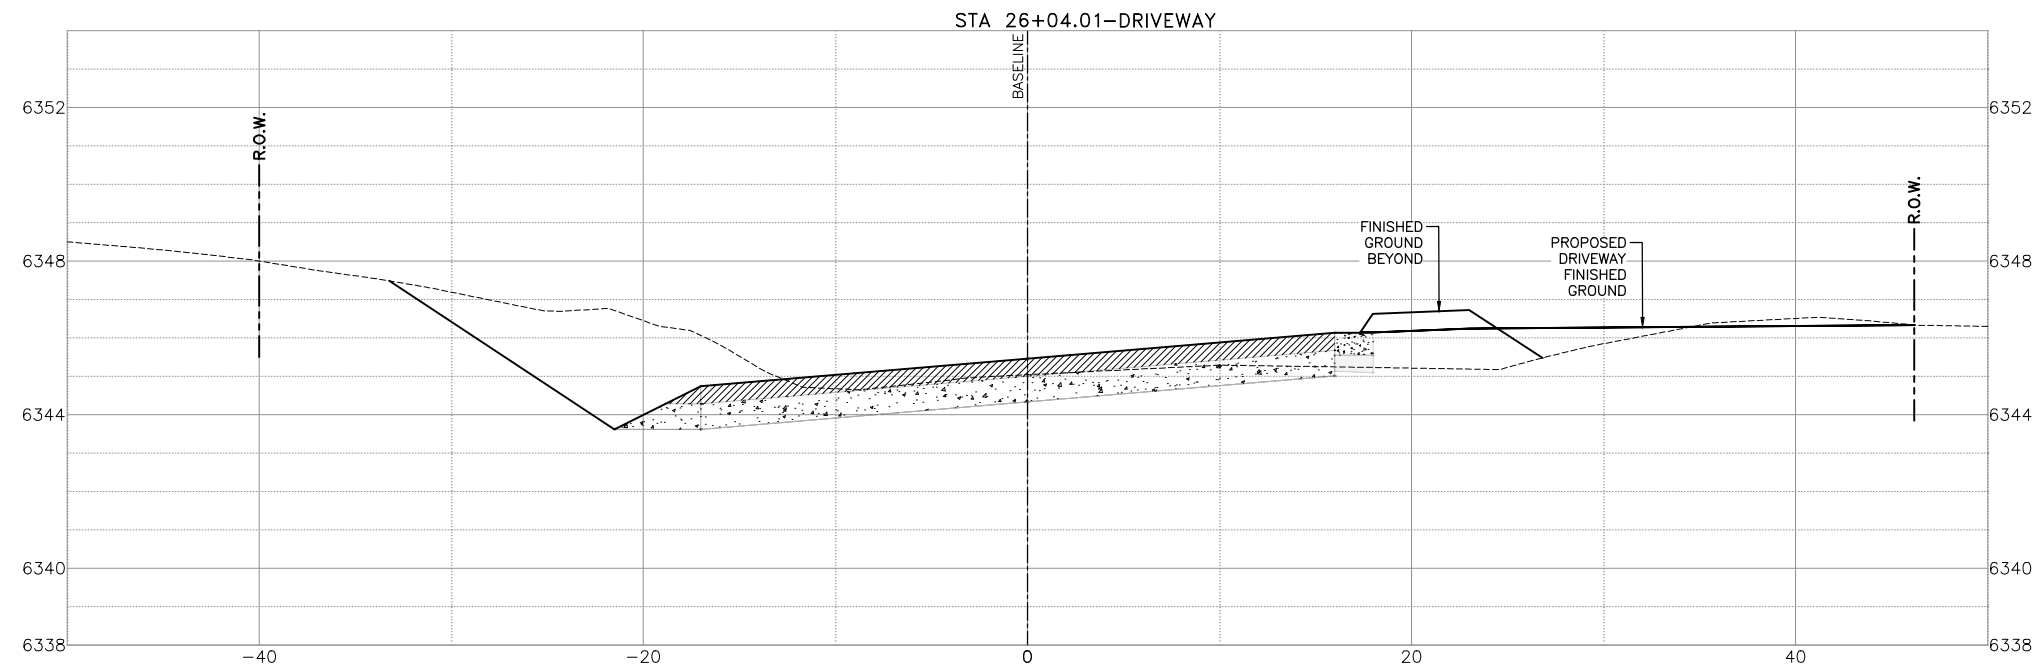
F:\JGBS\2024\124005 Avenida Del Sur West Extension\Civil 3D\Draw Engineer\124005-X-Section.dwg PLOTTED:11/27/2024 9:52 AM





"THIS DOCUMENT IS
RELEASED FOR THE
PURPOSE OF INTERIM
REVIEW UNDER THE
AUTHORITY OF MARK
ROETZEL, P.E. 29339 ON
10/02/24. IT IS NOT TO BE
USED FOR
CONSTRUCTION, BIDDING
OR PERMIT PURPOSES."

REV NO.	DATE	DESCRIPTION	BY
<div><div><div>ENGINEERS SURVEYORS</div></div><div><small>100 NE Loop 410, Ste. 300 San Antonio, Texas 78216 (210) 581-1111 TBPE No. F-1733 TBPLS No. 100495-00</small></div></div>			
<div><div><div>SANTA FE COUNTY PUBLIC WORKS</div></div><div>AVENIDA DEL SUR (WEST EXTENSION) ROADWAY AND DRAINAGE IMPROVEMENTS</div></div>			
ROADWAY CROSS SECTIONS - AVENIDA DEL SUR			
60% SUBMITTAL	PROJECT NO.: 124005	DATE: 10 / 02 / 2024	
DRWN. BY: CDSm	DSGN. BY: JER	CHKD. BY: CDSm	SHEET NO. 180

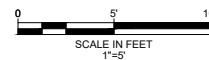
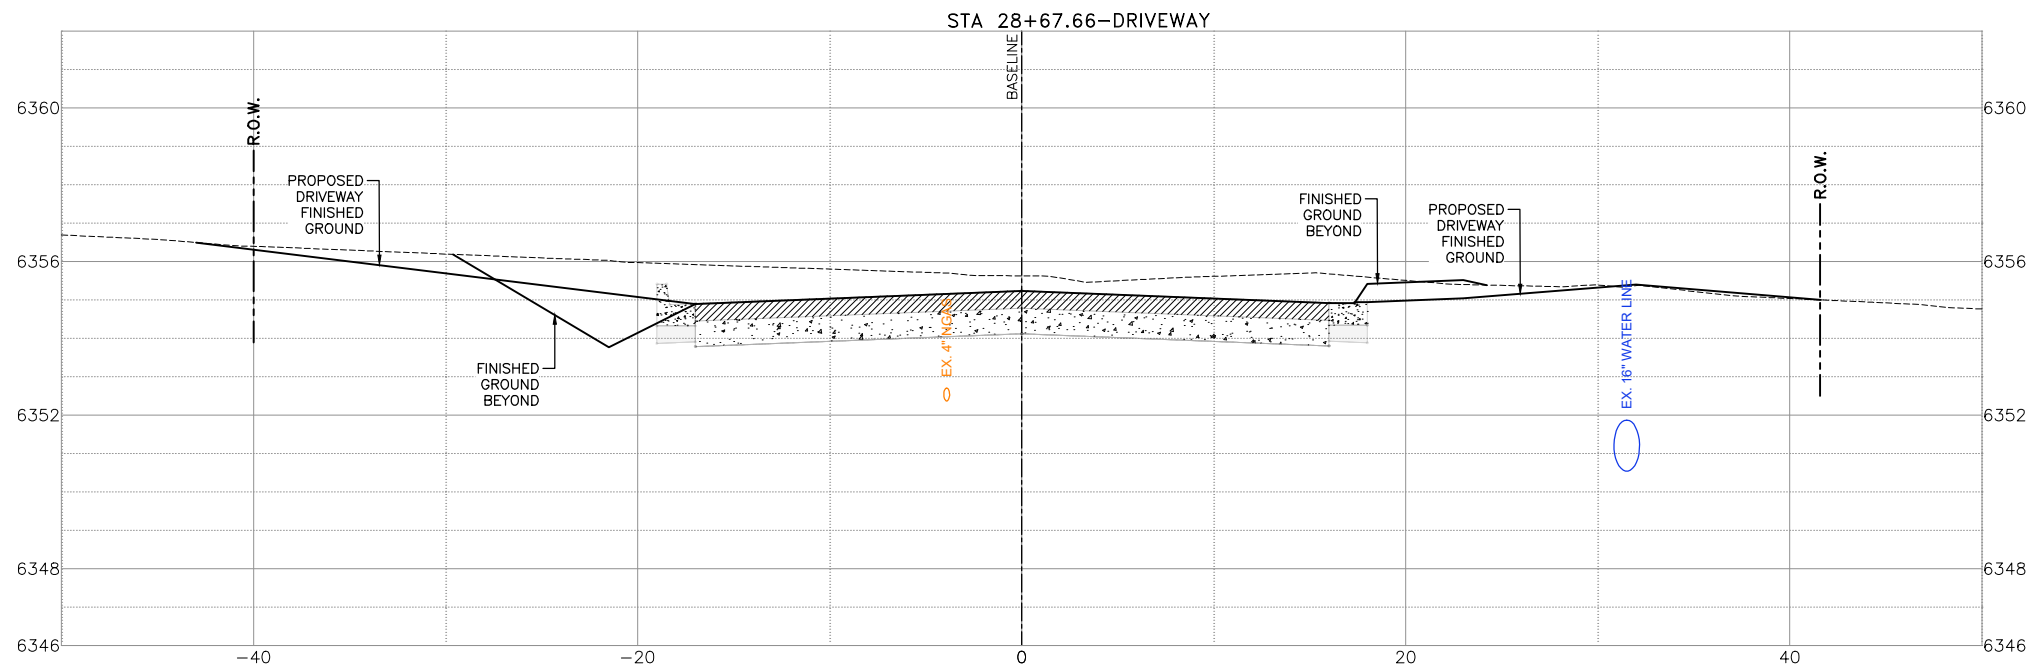
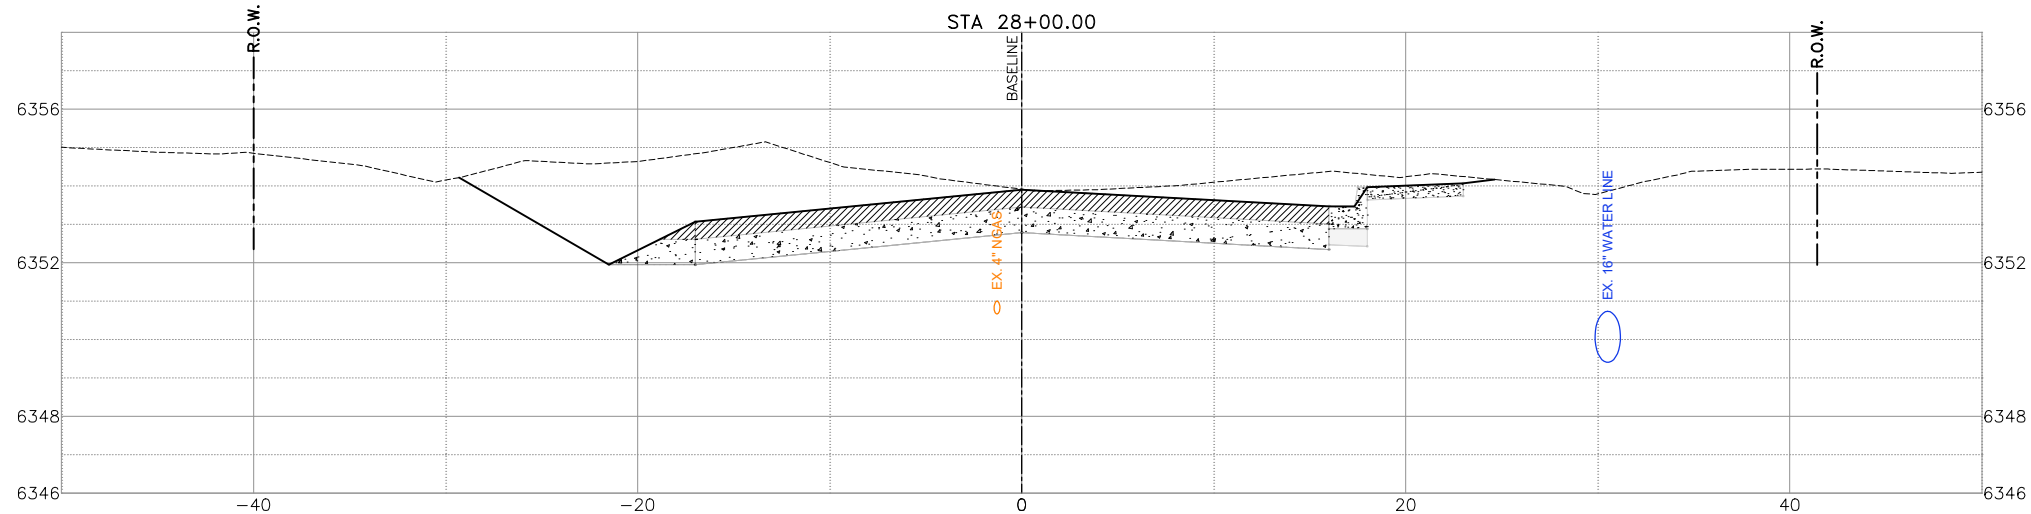
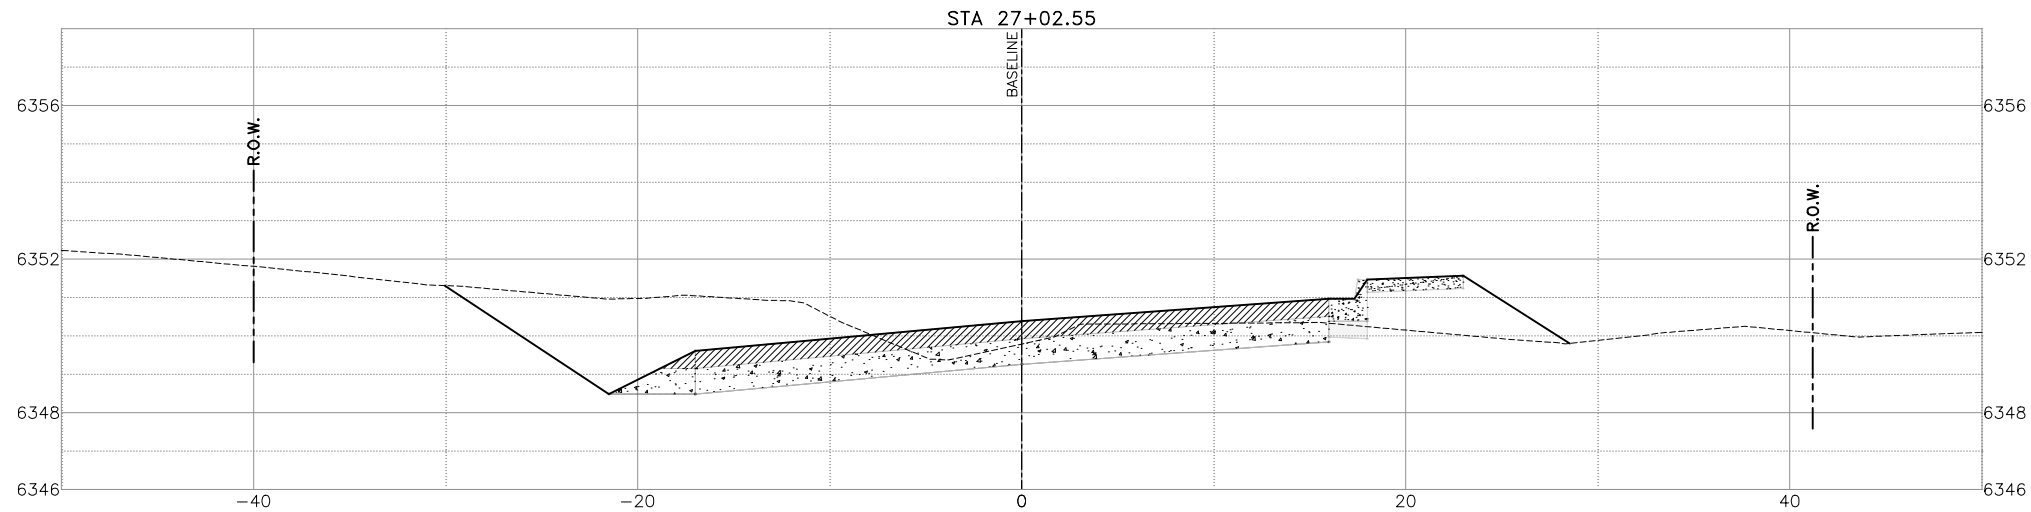
F:\JGBS\2024\124005 Avenida Del Sur West Extension\Civil 3D\Drawings\Engineer\124005-X-Section.dwg PLOTTED:11/27/2024 9:52 AM



"THIS DOCUMENT IS
RELEASED FOR THE
PURPOSE OF INTERIM
REVIEW UNDER THE
AUTHORITY OF MARK
ROETZEL, P.E. 29339 ON
10/02/24. IT IS NOT TO BE
USED FOR
CONSTRUCTION, BIDDING
OR PERMIT PURPOSES."

REV. NO.	DATE	DESCRIPTION	BY
<div><div><div>ENGINEERS SURVEYORS</div></div><div><small>100 NE Loop 410, Ste. 300 San Antonio, Texas 78216 (210) 581-1111 TBPE No. F-1733 TBPLS No. 100495-00</small></div></div>			
<div><div><div>SANTA FE COUNTY PUBLIC WORKS</div><div>AVENIDA DEL SUR (WEST EXTENSION)</div><div>ROADWAY AND DRAINAGE IMPROVEMENTS</div></div></div>			
ROADWAY CROSS SECTIONS - AVENIDA DEL SUR			
60% SUBMITTAL	PROJECT NO.: 124005	DATE: 10 / 02 / 2024	
DRWN. BY: CDSm	DSGN. BY: JER	CHKD. BY: CDSm	SHEET NO. 181

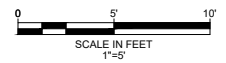
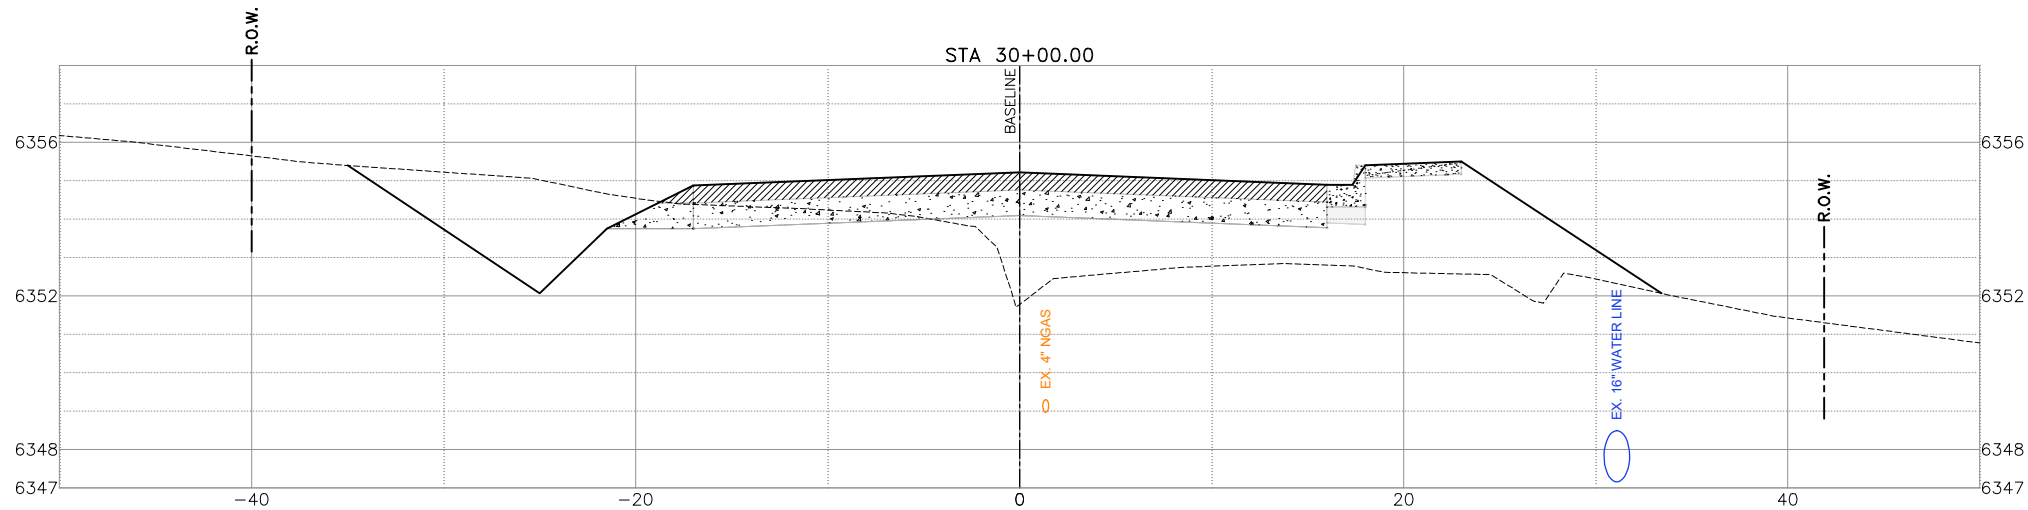
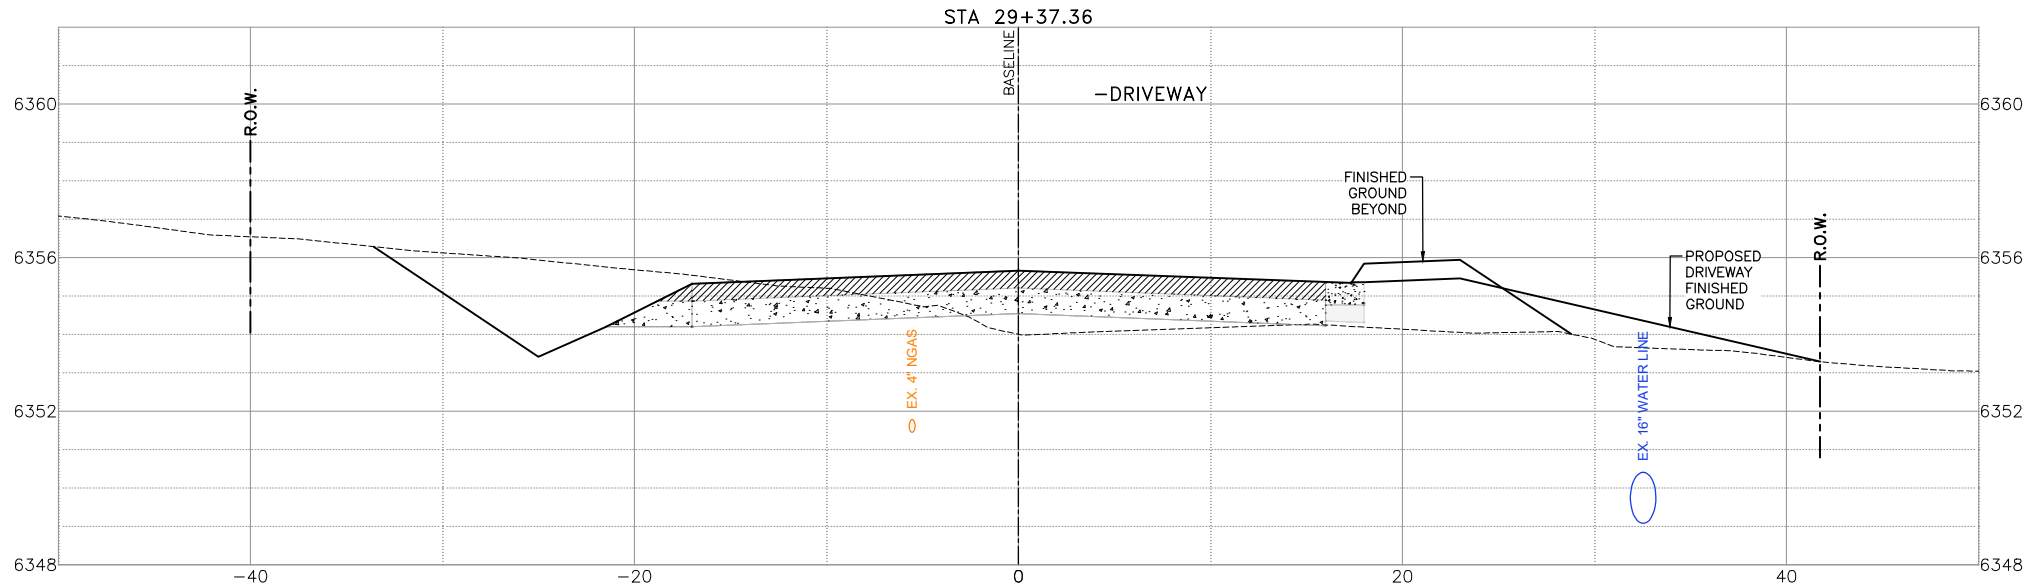
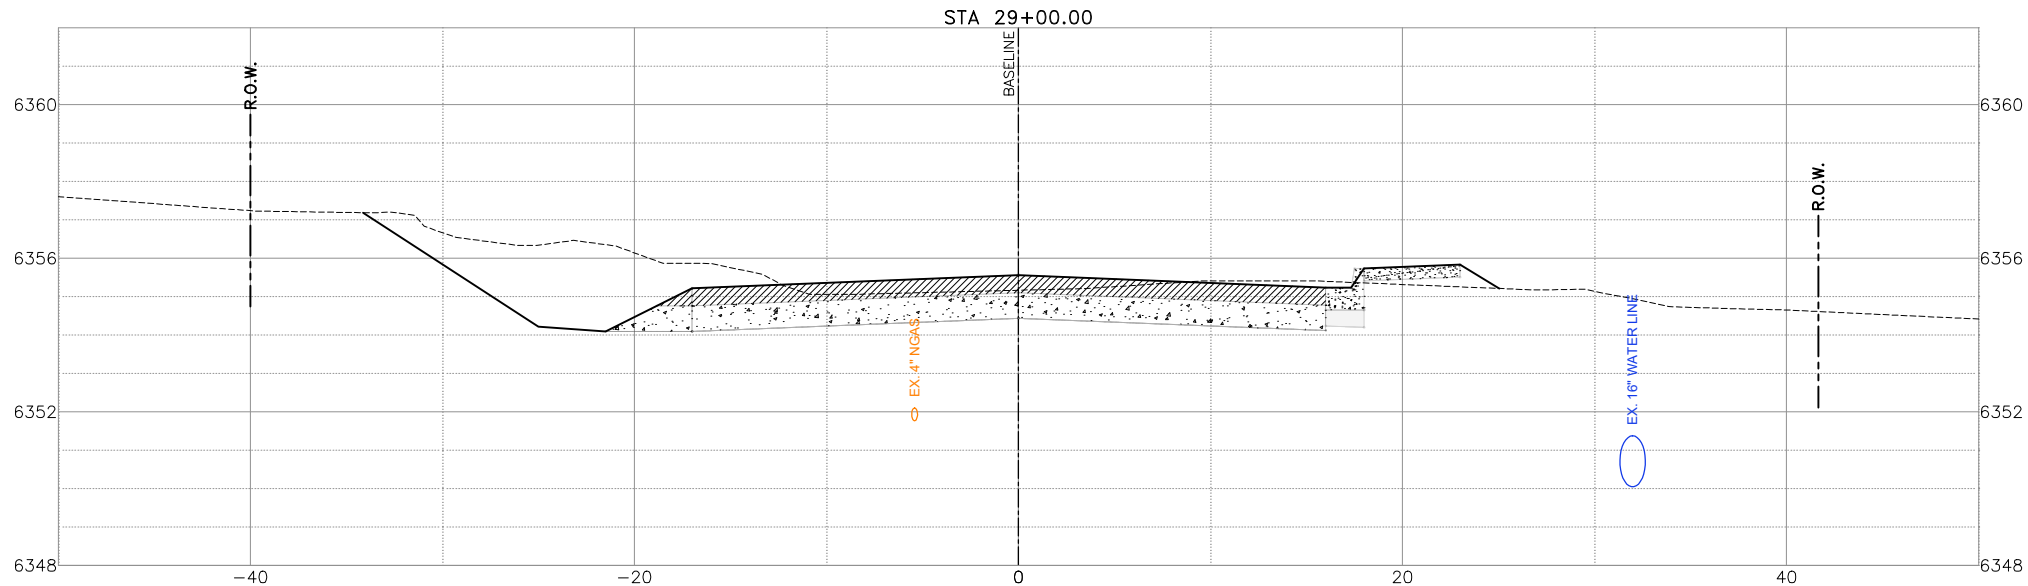
P:\J085\2024\124005 Avenida Del Sur West Extension\Civil 3D\Drawg\Engineer\124005-X-Section.dwg PLOTTED:11/27/2024 9:52 AM






"THIS DOCUMENT IS
RELEASED FOR THE
PURPOSE OF INTERIM
REVIEW UNDER THE
AUTHORITY OF MARK
ROETZEL, P.E. 29339 ON
10/02/24. IT IS NOT TO BE
USED FOR
CONSTRUCTION, BIDDING
OR PERMIT PURPOSES."

REV. NO.	DATE	DESCRIPTION	BY
<div><div><div><div><div></div><div></div></div><div><div></div><div></div></div></div><div><div>CDS</div><div>muery</div></div><div>ENGINEERS SURVEYORS</div></div><div><div><div><div></div><div></div><div></div></div><div>SANTA FE</div><div>COUNTY</div></div><div><div>100 NE Loop 410, Ste. 300 San Antonio, Texas 78216</div><div>(210) 581-1111 TBPE No. F-1733 TBPLS No. 100495-00</div></div></div><div>SANTA FE COUNTY PUBLIC WORKS</div><div>AVENIDA DEL SUR (WEST EXTENSION)</div><div>ROADWAY AND DRAINAGE IMPROVEMENTS</div></div>			
ROADWAY CROSS SECTIONS - AVENIDA DEL SUR			
60% SUBMITTAL	PROJECT NO.: 124005	DATE: 10 / 02 / 2024	
DRWN. BY: CDSm	DSGN. BY: JER	CHKD. BY: CDSm	SHEET NO. 182

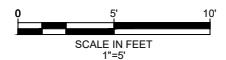
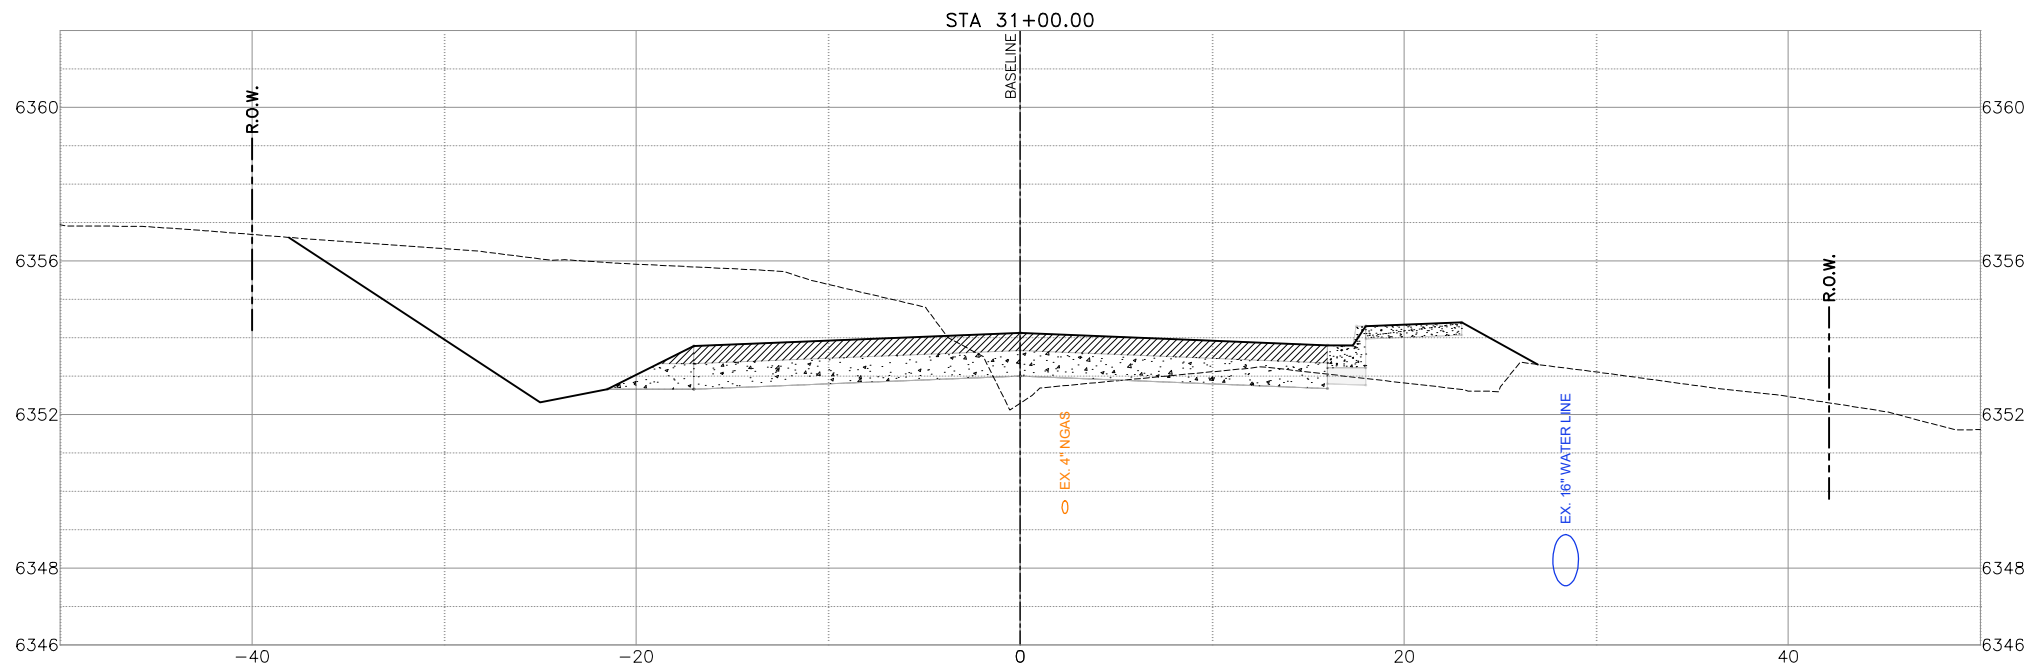
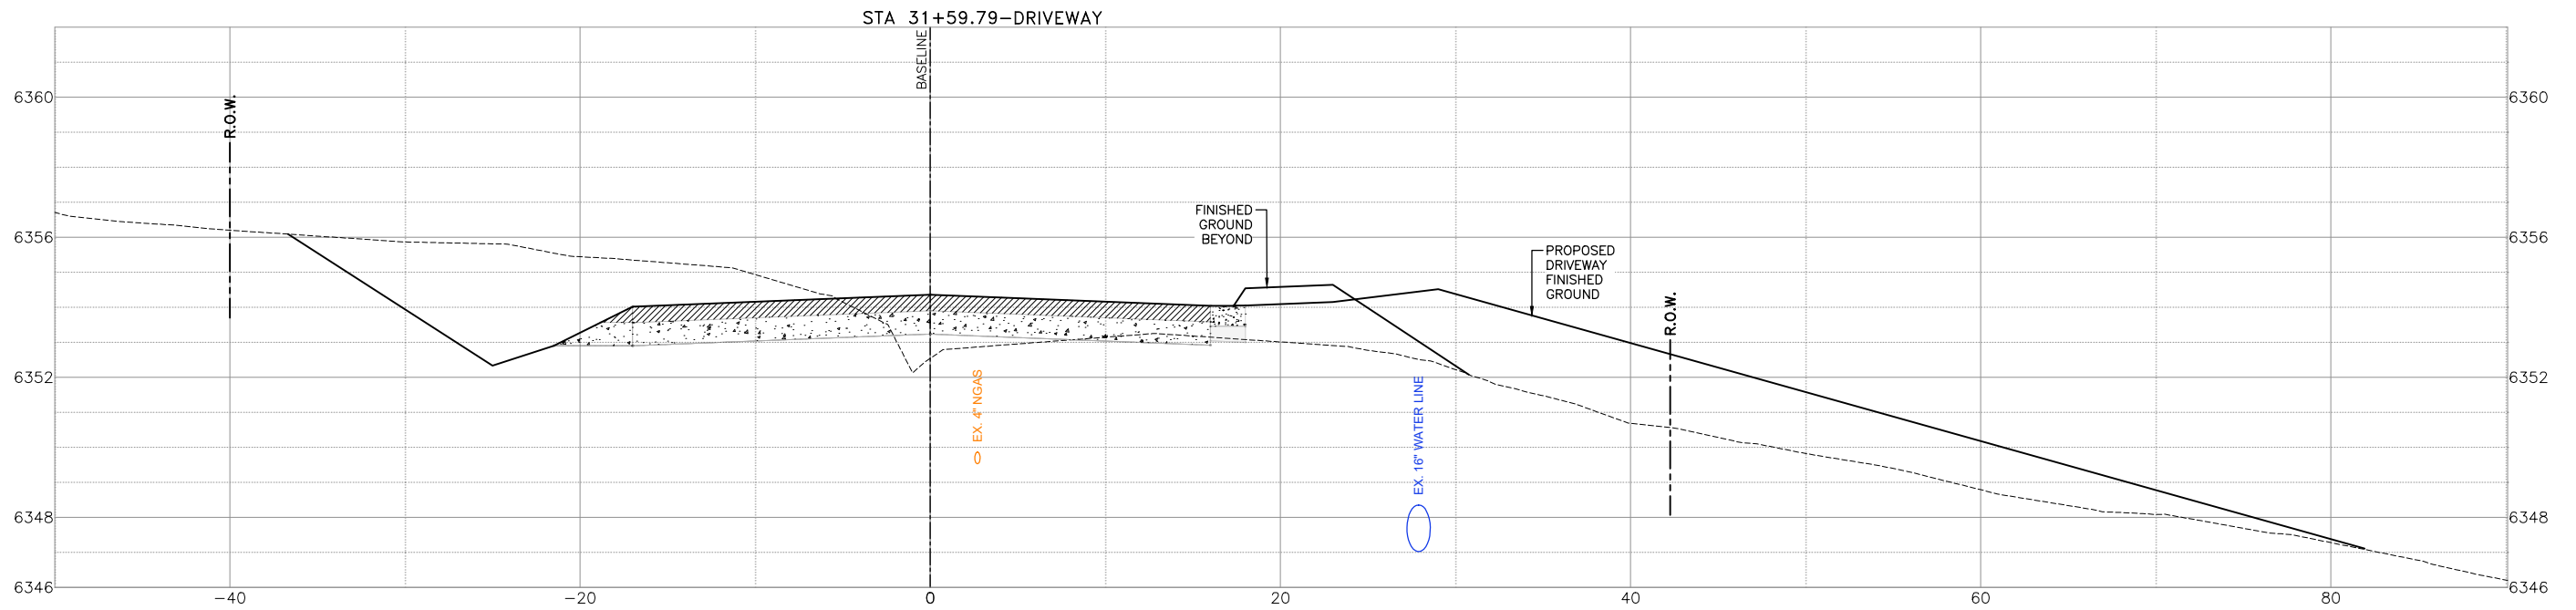
P:\J085\2024\124005 Avenida Del Sur West Extension\Civil 3D\Draw Engineer\124005-X-Section.dwg PLOTTED:11/27/2024 9:58 AM





"THIS DOCUMENT IS
RELEASED FOR THE
PURPOSE OF INTERIM
REVIEW UNDER THE
AUTHORITY OF MARK
ROETZEL, P.E. 29339 ON
10/02/24. IT IS NOT TO BE
USED FOR
CONSTRUCTION, BIDDING
OR PERMIT PURPOSES."

REV. NO.	DATE	DESCRIPTION	BY
<div><div><div>ENGINEERS SURVEYORS</div></div><div><div><div>SANTA FE COUNTY</div></div><div><div><div>SANTA FE COUNTY PUBLIC WORKS</div></div></div></div><div>100 NE Loop 410, Ste. 300 San Antonio, Texas 78216 (210) 581-1111 TBPE No. F-1733 TBPLS No. 100495-00</div><div>AVENIDA DEL SUR (WEST EXTENSION) ROADWAY AND DRAINAGE IMPROVEMENTS</div></div>			
ROADWAY CROSS SECTIONS - AVENIDA DEL SUR			
60% SUBMITTAL	PROJECT NO.: 124005	DATE: 10 / 02 / 2024	
DRWN. BY: CDSm	DSGN. BY: JER	CHKD. BY: CDSm	SHEET NO. 183

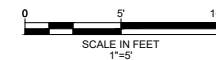
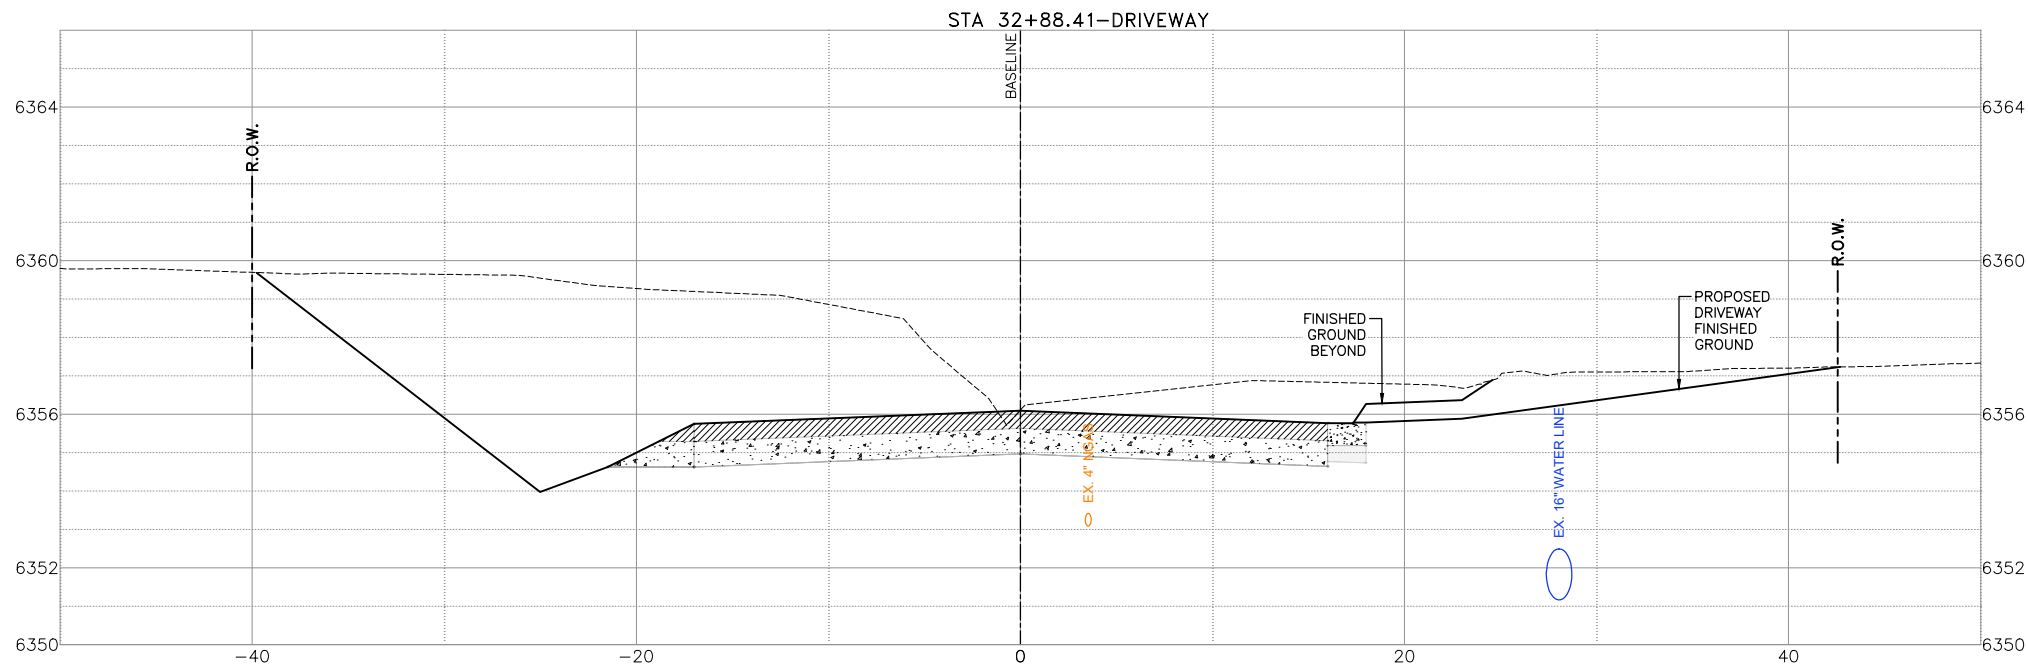
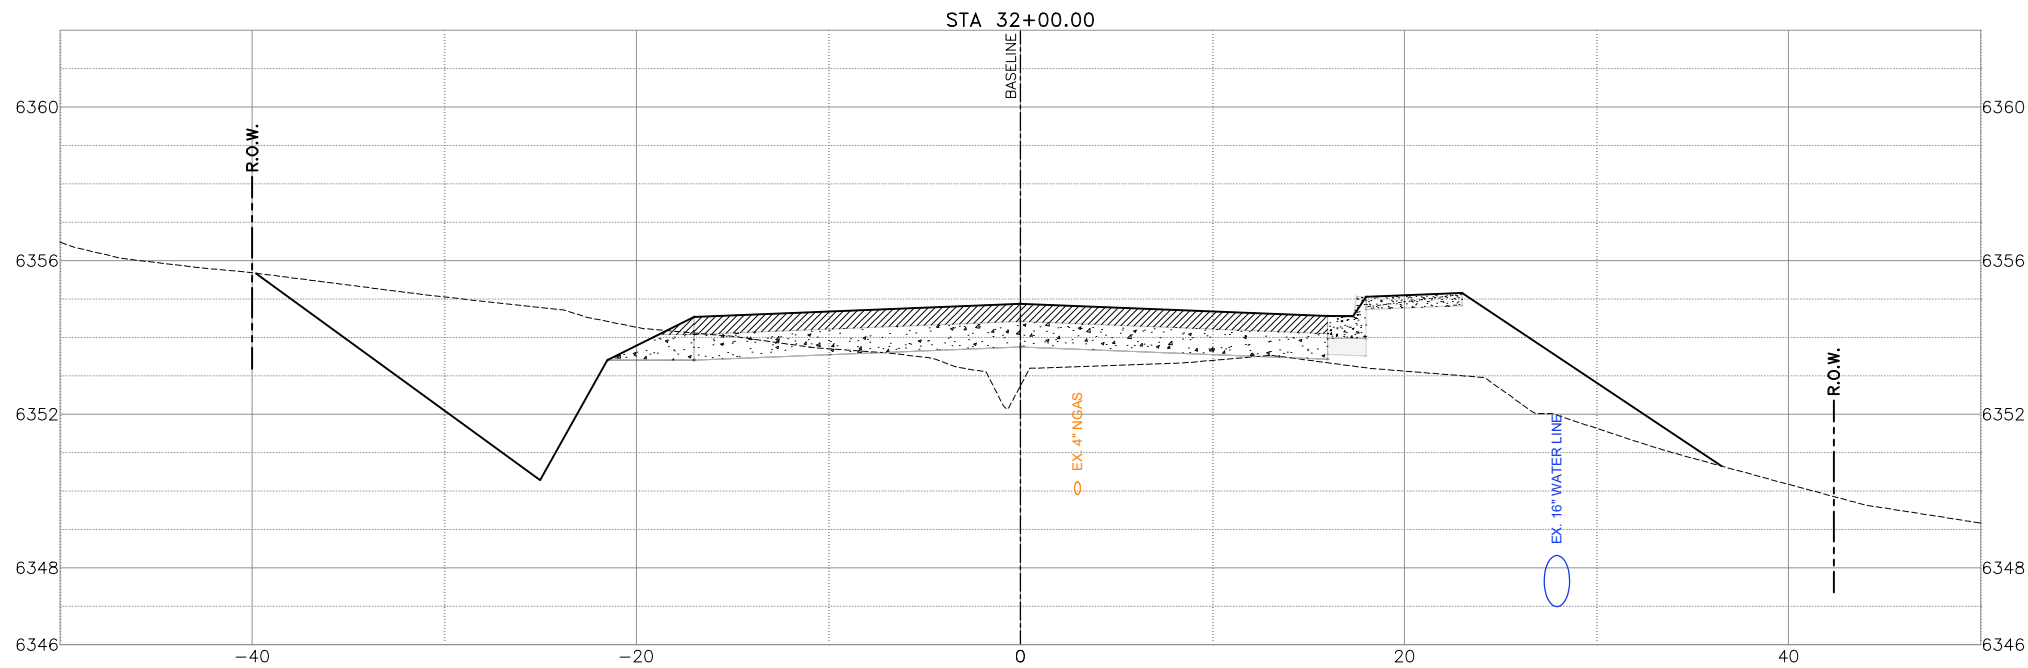
F:\J085\2024\124005 Avenida Del Sur West Extension\Civil 3D\Drawg\Engineer\124005-X-Section.dwg PLOTTED:11/27/2024 9:52 AM





"THIS DOCUMENT IS
RELEASED FOR THE
PURPOSE OF INTERIM
REVIEW UNDER THE
AUTHORITY OF MARK
ROETZEL, P.E. 29339 ON
10/02/24. IT IS NOT TO BE
USED FOR
CONSTRUCTION, BIDDING
OR PERMIT PURPOSES."

REV NO.	DATE	DESCRIPTION	BY
<div><div><div>ENGINEERS SURVEYORS</div></div><div><small>100 NE Loop 410, Ste. 300 San Antonio, Texas 78216 (210) 581-1111 TBPE No. F-1733 TBPLS No. 100495-00</small></div></div>			
<div><div><div>SANTA FE COUNTY PUBLIC WORKS</div></div><div>AVENIDA DEL SUR (WEST EXTENSION) ROADWAY AND DRAINAGE IMPROVEMENTS</div></div>			
ROADWAY CROSS SECTIONS - AVENIDA DEL SUR			
60% SUBMITTAL	PROJECT NO.: 124005	DATE: 10 / 02 / 2024	
DRWN. BY: CDSm	DSGN. BY: JER	CHKD. BY: CDSm	SHEET NO. 184

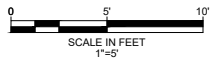
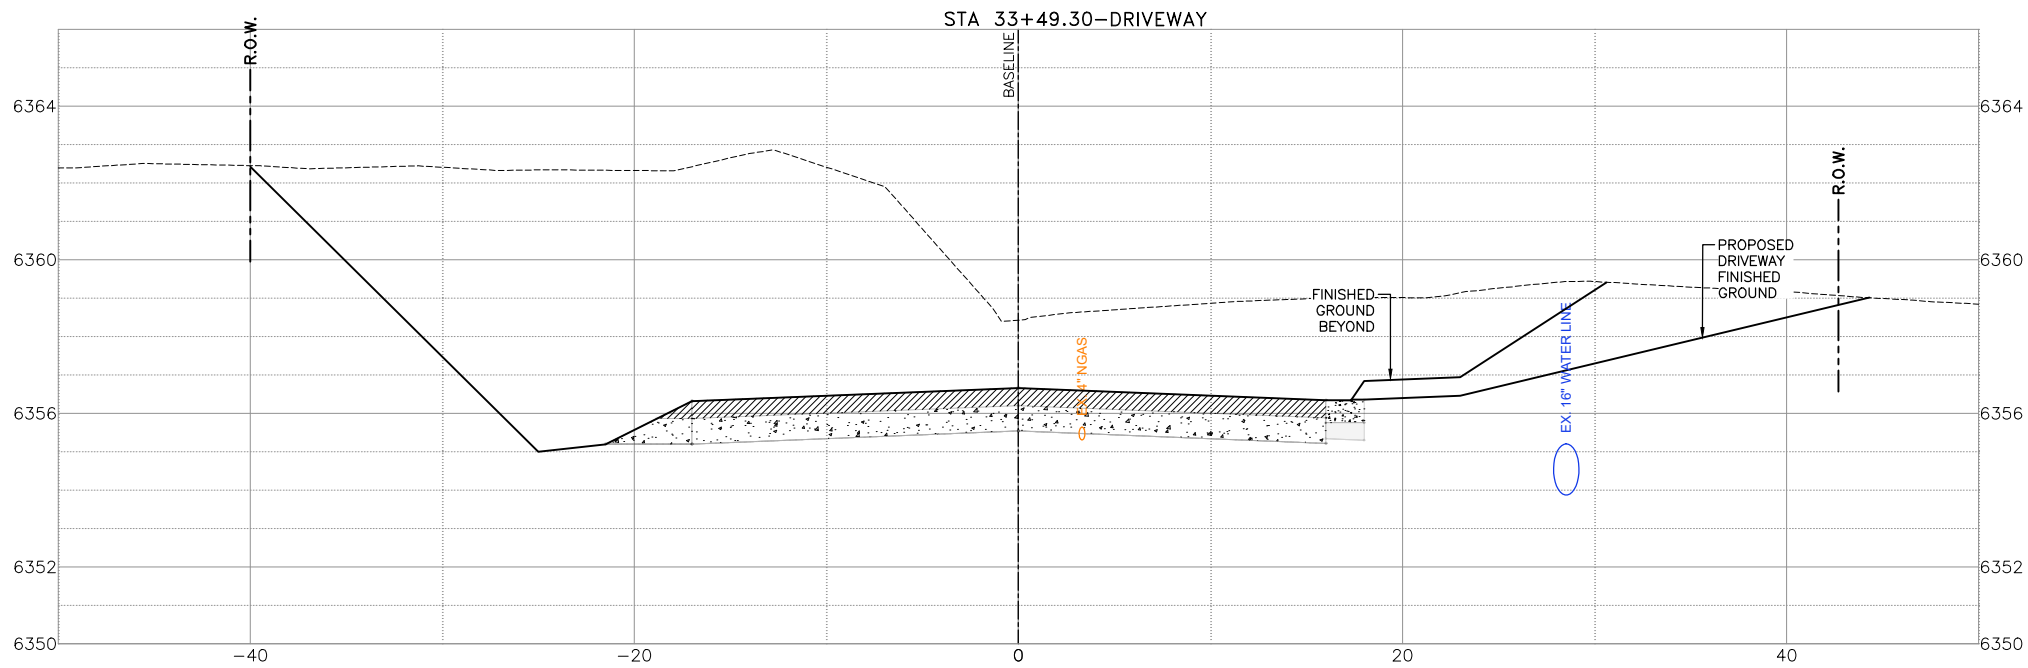
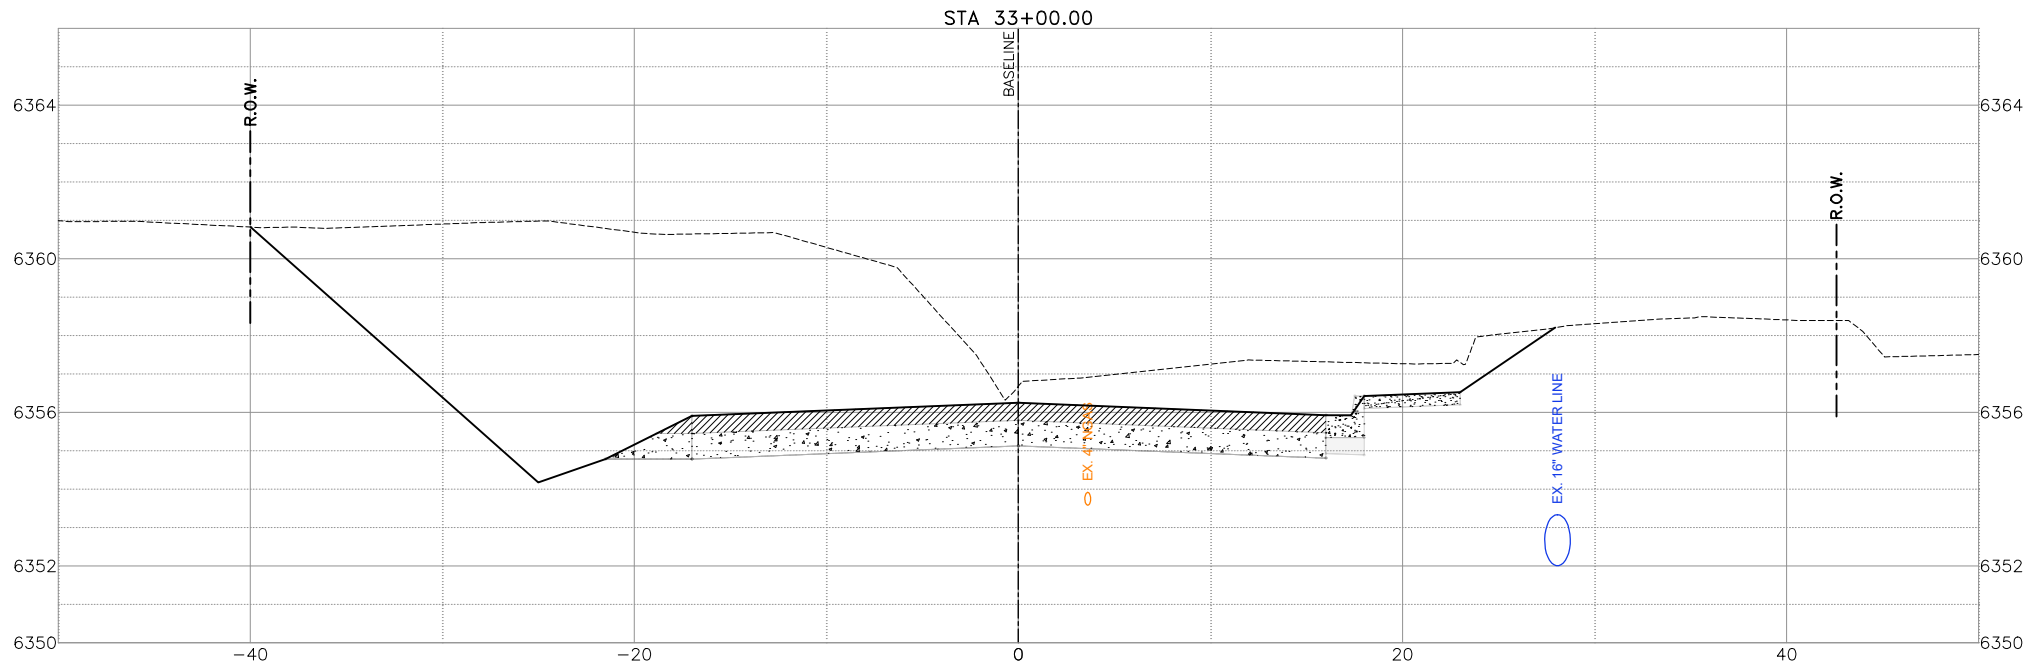
F:\JGBS\2024\124005 Avenida Del Sur West Extension\Civil 3D\Draw Engineer\124005-X-Section.dwg PLOTTED:11/27/2024 9:52 AM



"THIS DOCUMENT IS
RELEASED FOR THE
PURPOSE OF INTERIM
REVIEW UNDER THE
AUTHORITY OF MARK
ROETZEL, P.E. 29339 ON
10/02/24. IT IS NOT TO BE
USED FOR
CONSTRUCTION, BIDDING
OR PERMIT PURPOSES."

REV. NO.	DATE	DESCRIPTION	BY
 ENGINEERS SURVEYORS 100 NE Loop 410, Ste. 300 San Antonio, Texas 78216 (210) 581-1111 TBPE No. F-1733 TBPLS No. 100495-00			
 SANTA FE COUNTY PUBLIC WORKS AVENIDA DEL SUR (WEST EXTENSION) ROADWAY AND DRAINAGE IMPROVEMENTS			
ROADWAY CROSS SECTIONS - AVENIDA DEL SUR			
60% SUBMITTAL	PROJECT NO.: 124005	DATE: 10 / 02 / 2024	
DRWN. BY: CDSm	DSGN. BY: JER	CHKD. BY: CDSm	SHEET NO. 185

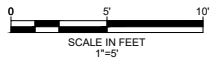
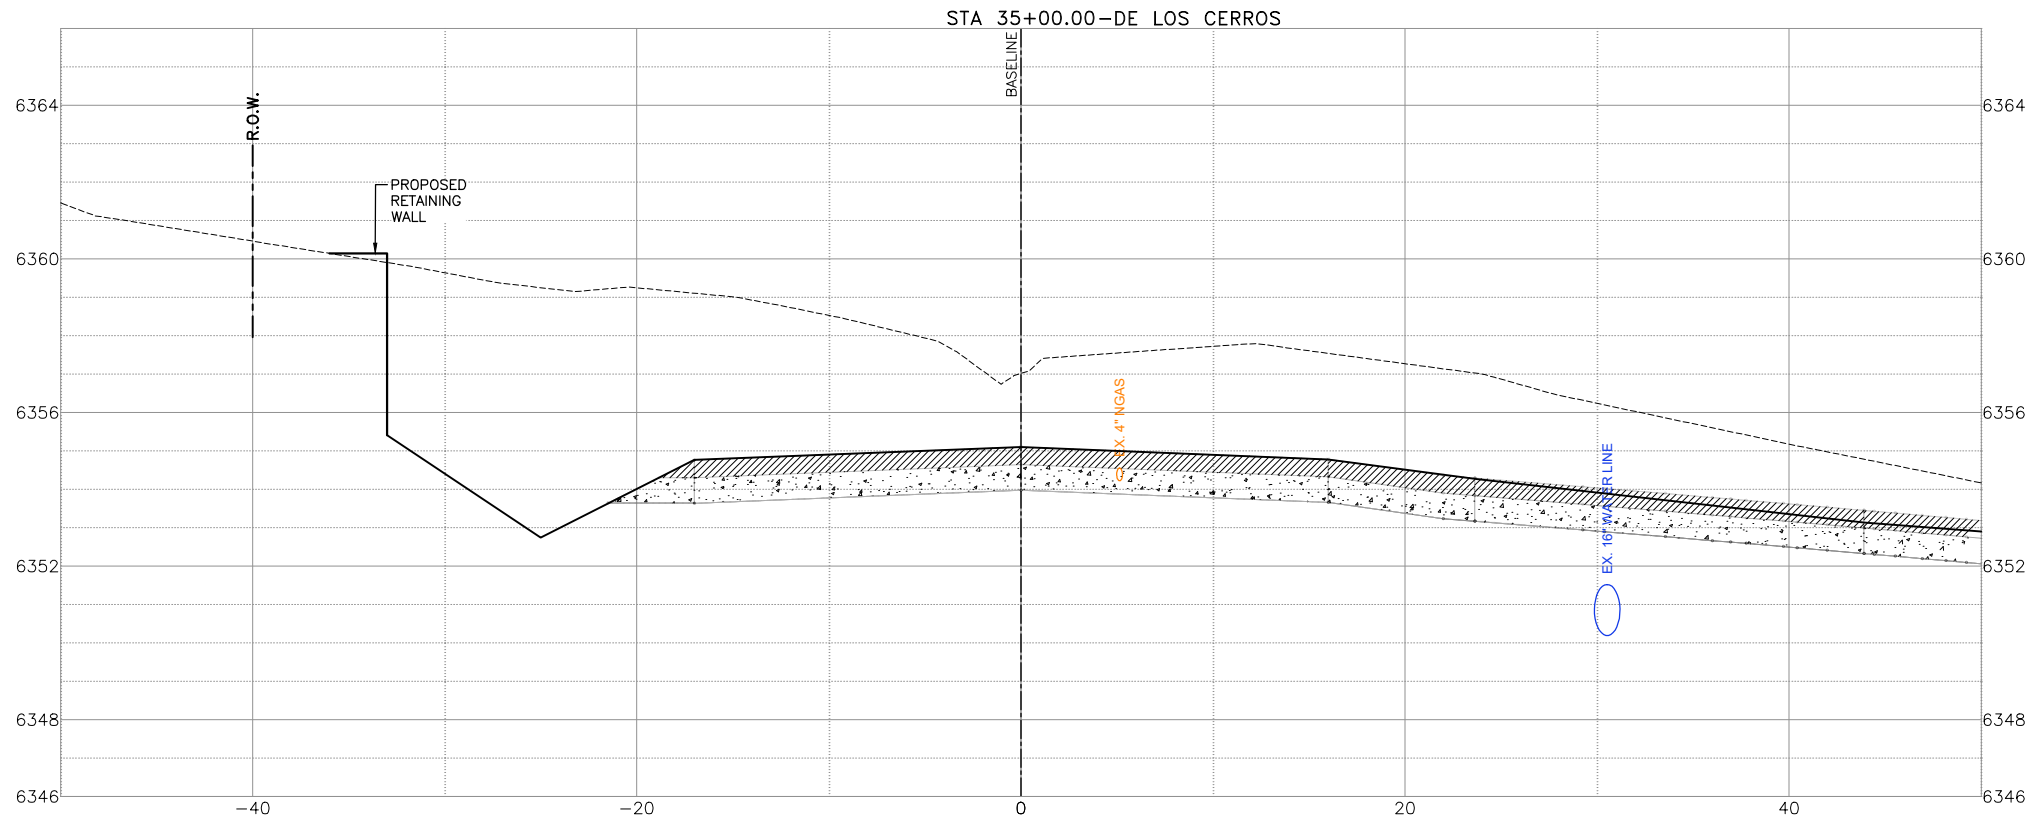
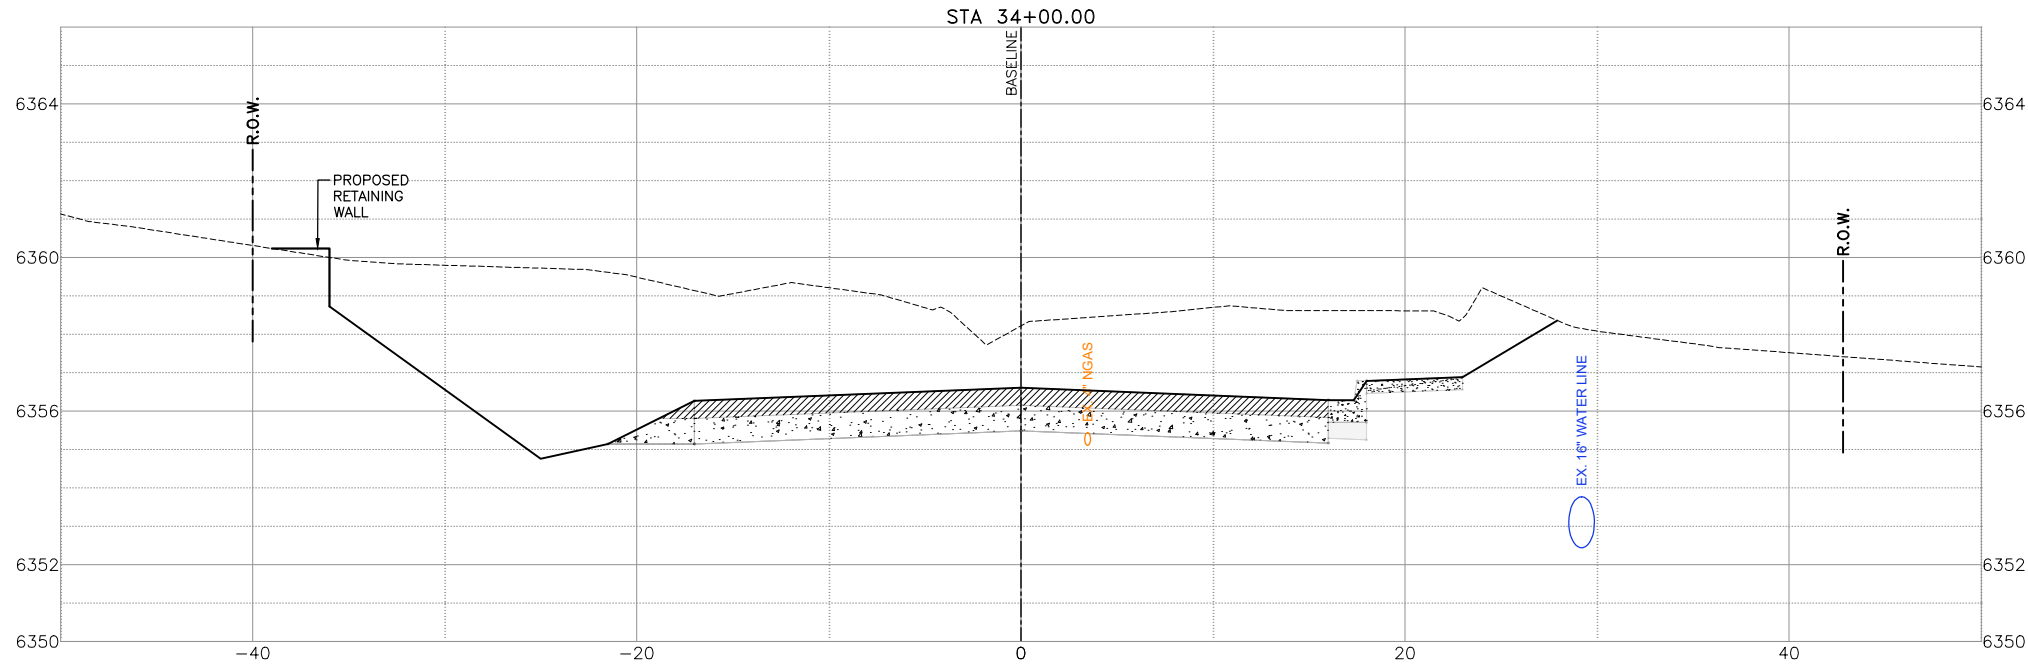
F:\JGBS\2024\124005 Avenida Del Sur West Extension\Civil 3D\Draw Engineer\124005-X-Section.dwg PLOTTED:11/27/2024 9:52 AM





"THIS DOCUMENT IS
RELEASED FOR THE
PURPOSE OF INTERIM
REVIEW UNDER THE
AUTHORITY OF MARK
ROETZEL, P.E. 29339 ON
10/02/24. IT IS NOT TO BE
USED FOR
CONSTRUCTION, BIDDING
OR PERMIT PURPOSES."

REV NO.	DATE	DESCRIPTION	BY
<div><div><div><div><div></div><div></div></div><div><div>CDS</div><div>muery</div></div></div><div>ENGINEERS SURVEYORS</div><div><div><div></div><div></div><div></div></div><div>SANTA FE COUNTY</div></div><div>100 NE Loop 410, Ste. 300 San Antonio, Texas 78216 (210) 581-1111 TBPE No. F-1733 TBPLS No. 100495-00</div></div></div>			
SANTA FE COUNTY PUBLIC WORKS AVENIDA DEL SUR (WEST EXTENSION) ROADWAY AND DRAINAGE IMPROVEMENTS			
ROADWAY CROSS SECTIONS - AVENIDA DEL SUR			
60% SUBMITTAL	PROJECT NO.: 124005	DATE: 10 / 02 / 2024	
DRWN. BY: CDSm	DSGN. BY: JER	CHKD. BY: CDSm	SHEET NO. 186

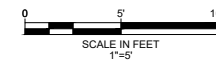
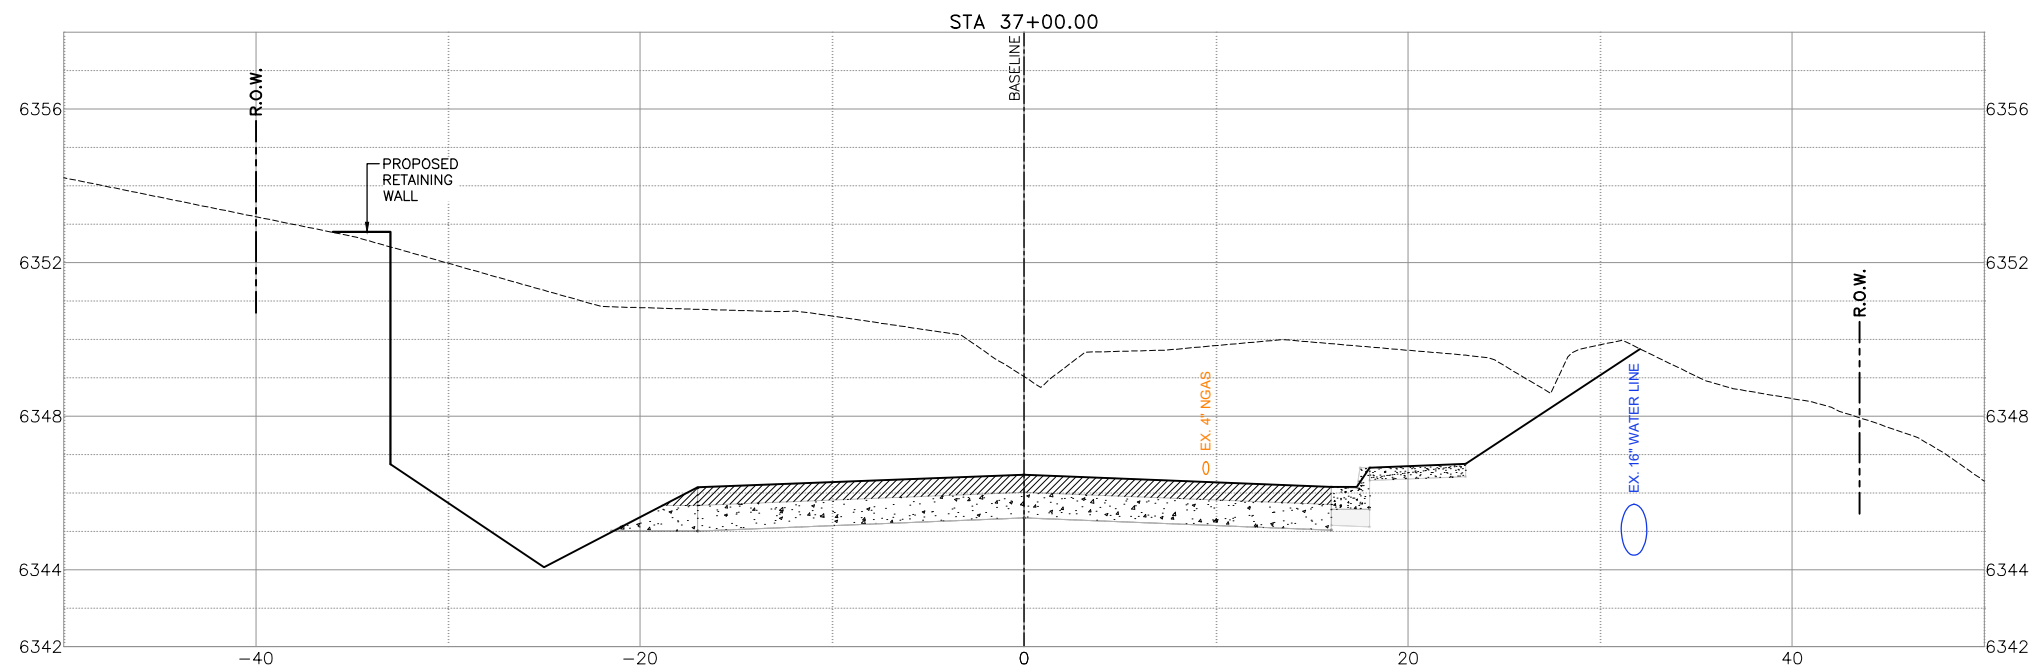
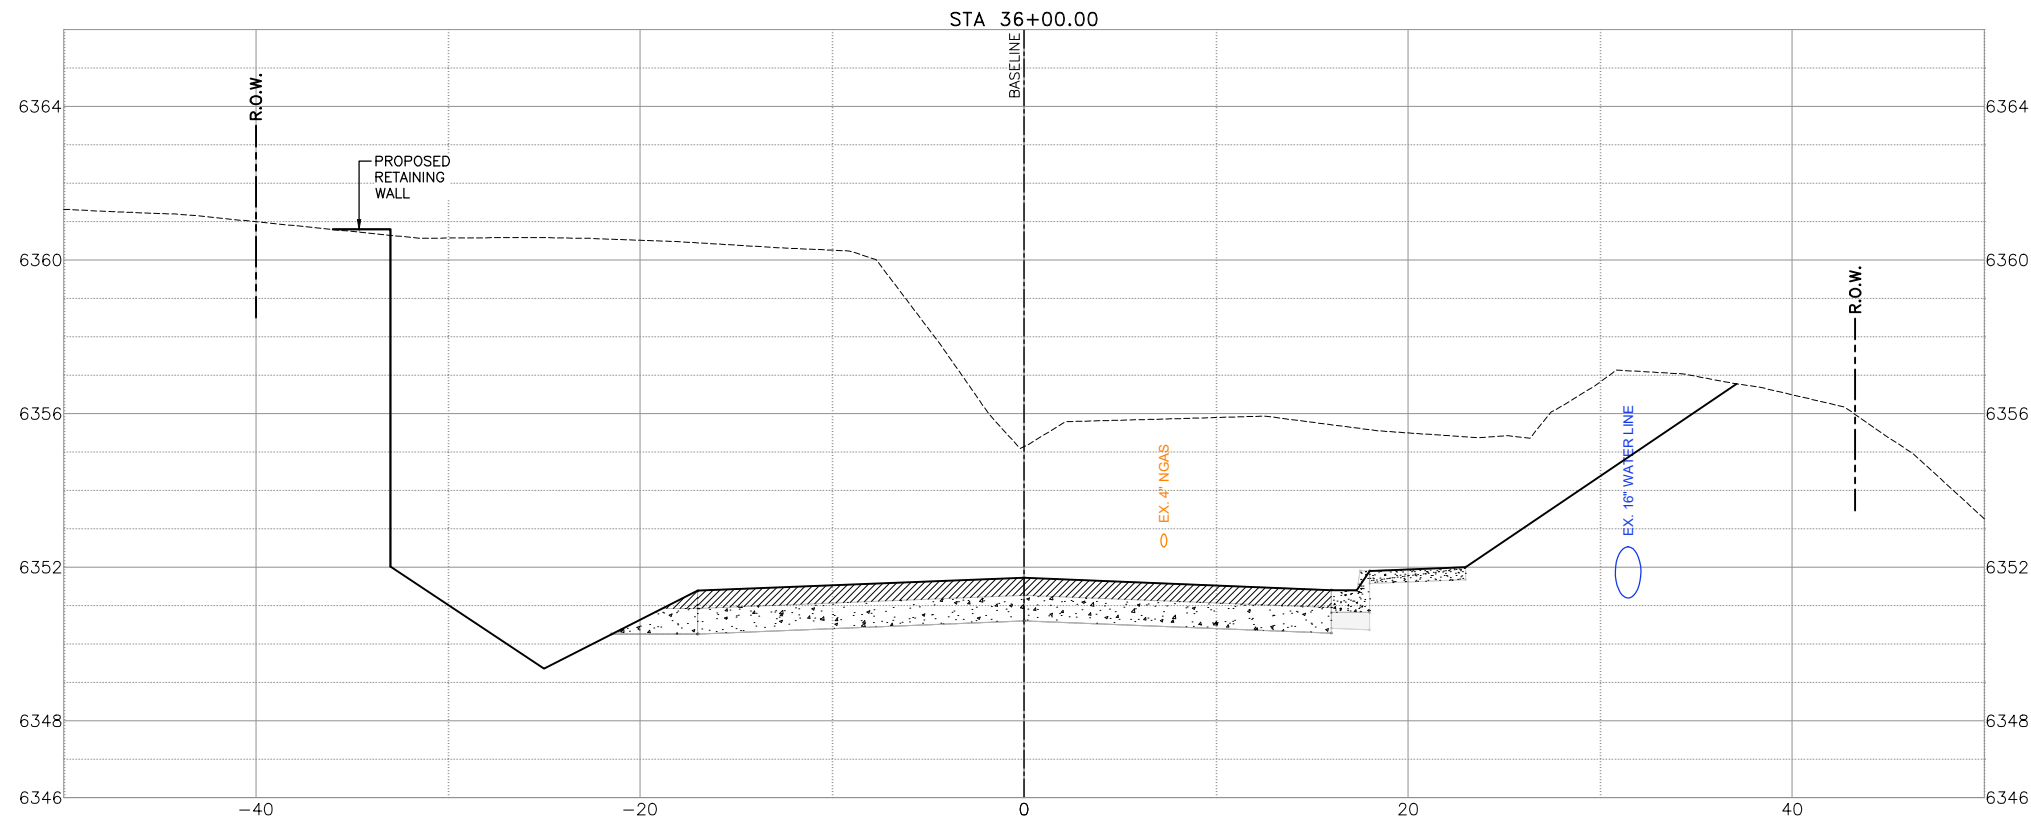
F:\JGBS\2024\124005 Avenida Del Sur West Extension\Civil 3D\Draw Engineer\124005-X-Section.dwg PLOTTED:11/27/2024 9:52 AM





"THIS DOCUMENT IS
RELEASED FOR THE
PURPOSE OF INTERIM
REVIEW UNDER THE
AUTHORITY OF MARK
ROETZEL, P.E. 29339 ON
10/02/24. IT IS NOT TO BE
USED FOR
CONSTRUCTION, BIDDING
OR PERMIT PURPOSES."

REV NO.	DATE	DESCRIPTION	BY
<div><div><div><div>ENGINEERS SURVEYORS</div><div>100 NE Loop 410, Ste. 300 San Antonio, Texas 78216 (210) 581-1111 TBPE No. F-1733 TBPLS No. 100495-00</div></div></div><div><div><div><div>SANTA FE COUNTY PUBLIC WORKS</div><div>AVENIDA DEL SUR (WEST EXTENSION) ROADWAY AND DRAINAGE IMPROVEMENTS</div></div></div></div></div>			
ROADWAY CROSS SECTIONS - AVENIDA DEL SUR			
60% SUBMITTAL	PROJECT NO.: 124005	DATE: 10 / 02 / 2024	
DRWN. BY: CDSm	DSGN. BY: JER	CHKD. BY: CDSm	SHEET NO. 187

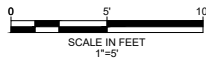
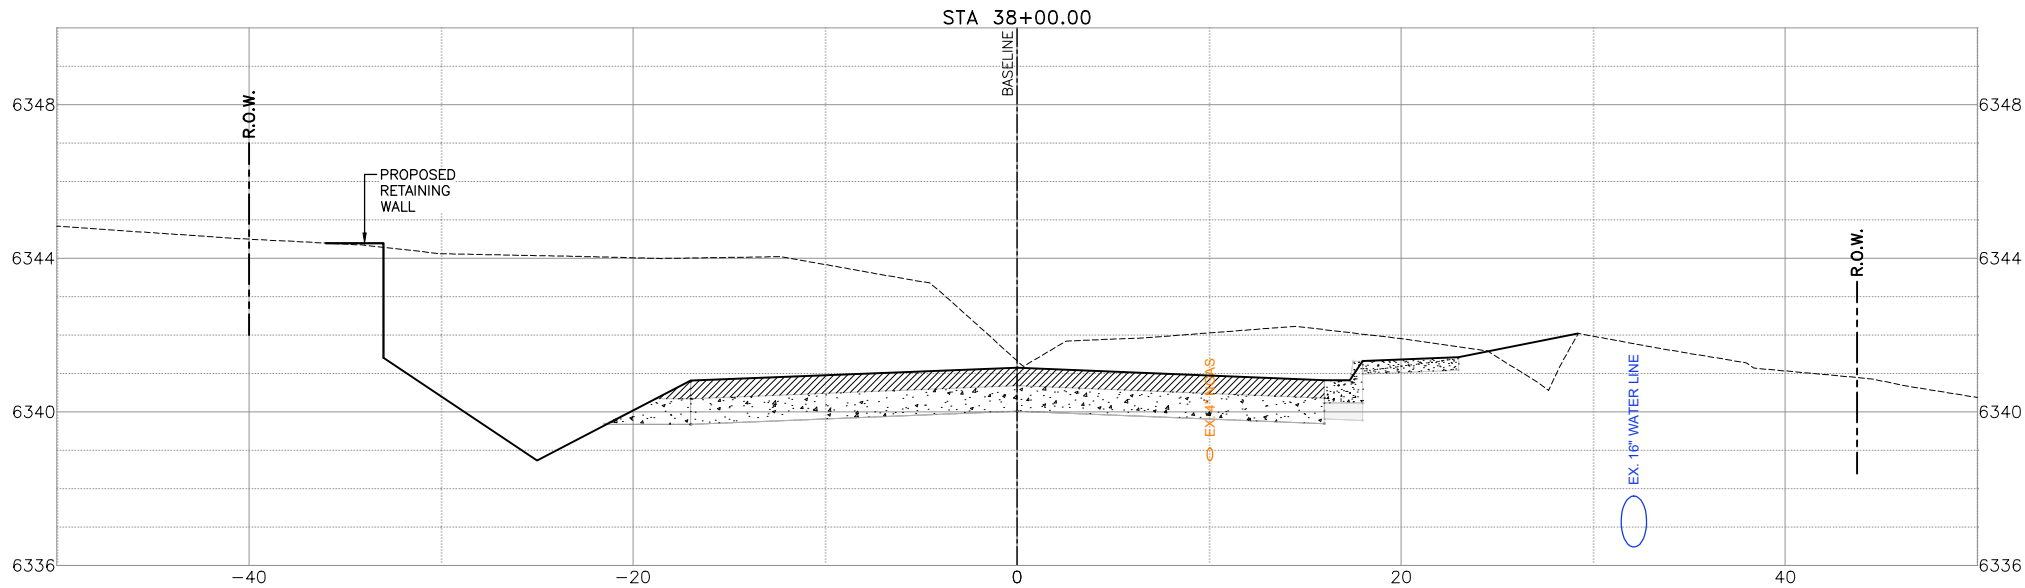
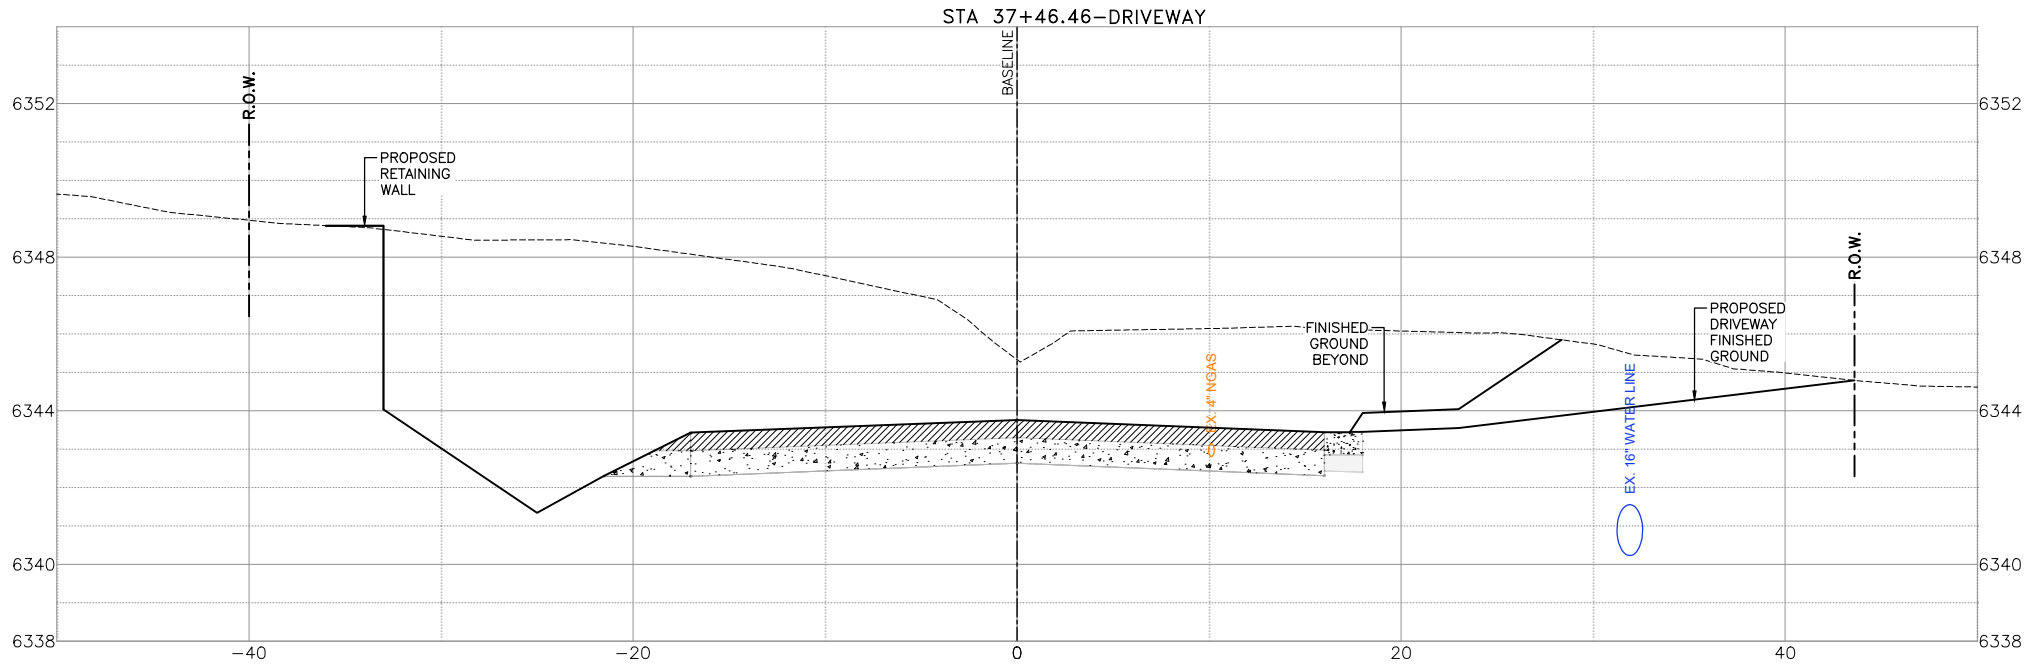
F:\QBS\2024\124005 Avenida Del Sur West Extension\Civil 3D\Draw Engineer\124005-X-Section.dwg PLOTTED:11/27/2024 9:52 AM





"THIS DOCUMENT IS
RELEASED FOR THE
PURPOSE OF INTERIM
REVIEW UNDER THE
AUTHORITY OF MARK
ROETZEL, P.E. 29339 ON
10/02/24. IT IS NOT TO BE
USED FOR
CONSTRUCTION, BIDDING
OR PERMIT PURPOSES."

REV. NO.	DATE	DESCRIPTION	BY
<div><div><div><div>ENGINEERS SURVEYORS</div><div>100 NE Loop 410, Ste. 300 San Antonio, Texas 78216 (210) 581-1111 TBPE No. F-1733 TBPLS No. 100495-00</div></div></div><div><div><div><div>SANTA FE COUNTY PUBLIC WORKS</div><div>AVENIDA DEL SUR (WEST EXTENSION)</div><div>ROADWAY AND DRAINAGE IMPROVEMENTS</div></div></div></div></div>			
ROADWAY CROSS SECTIONS - AVENIDA DEL SUR			
60% SUBMITTAL	PROJECT NO.: 124005	DATE: 10 / 02 / 2024	
DRWN. BY: CDSm	DSGN. BY: JER	CHKD. BY: CDSm	SHEET NO. 188

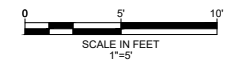
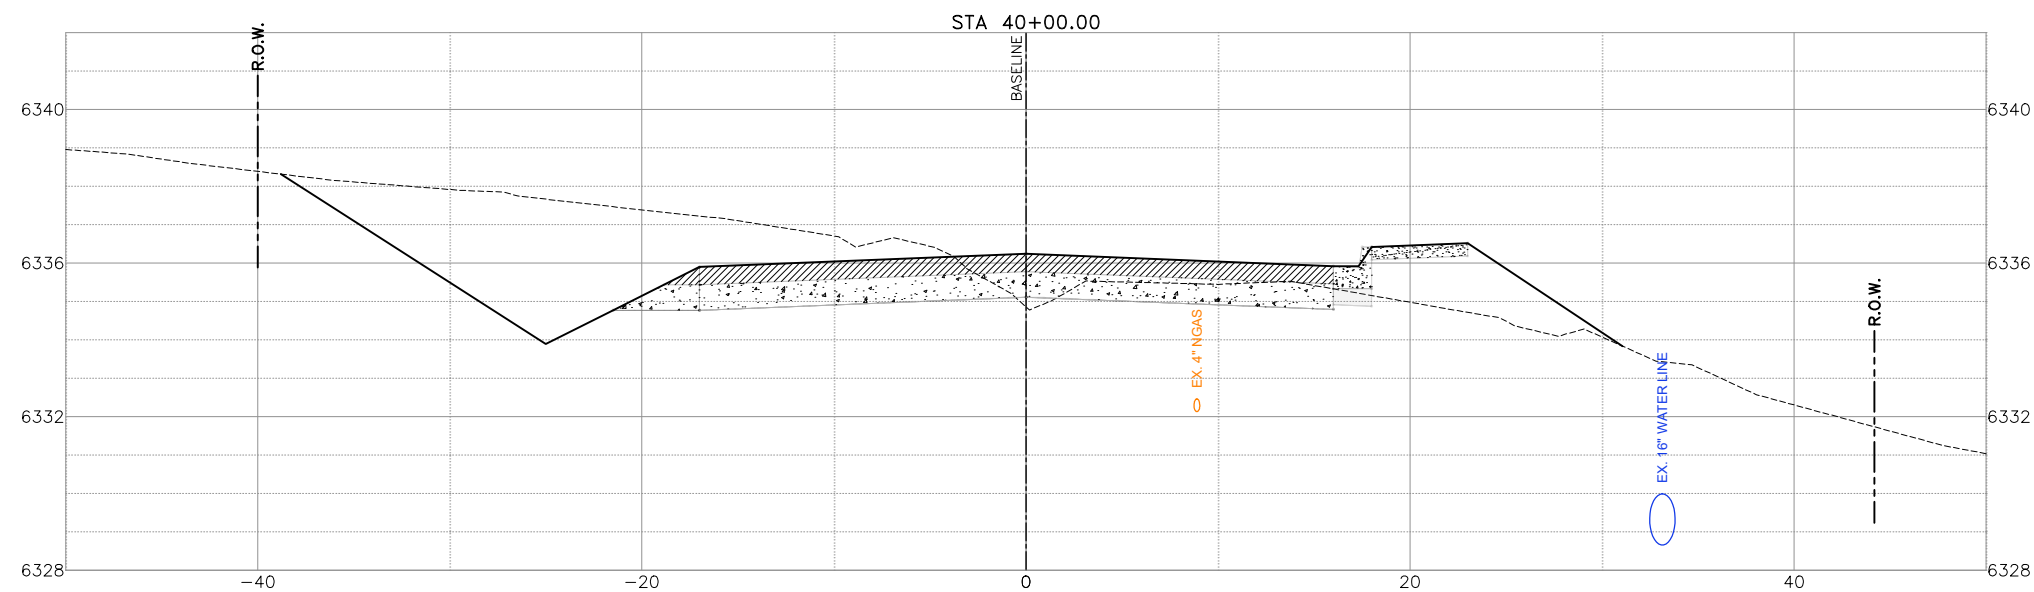
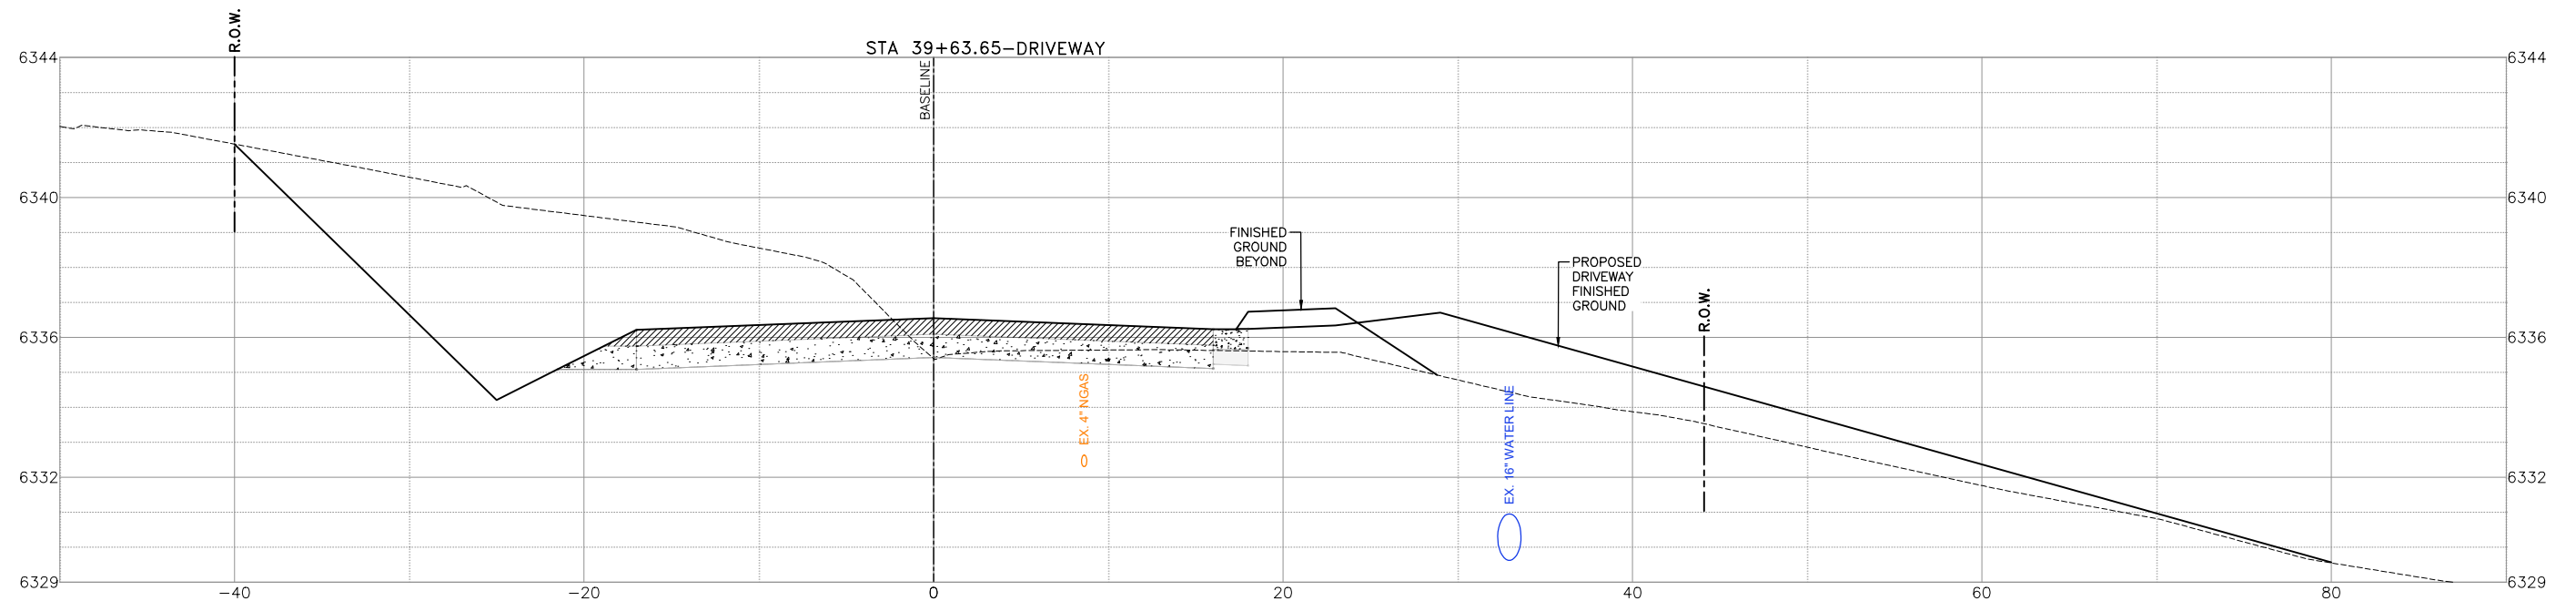
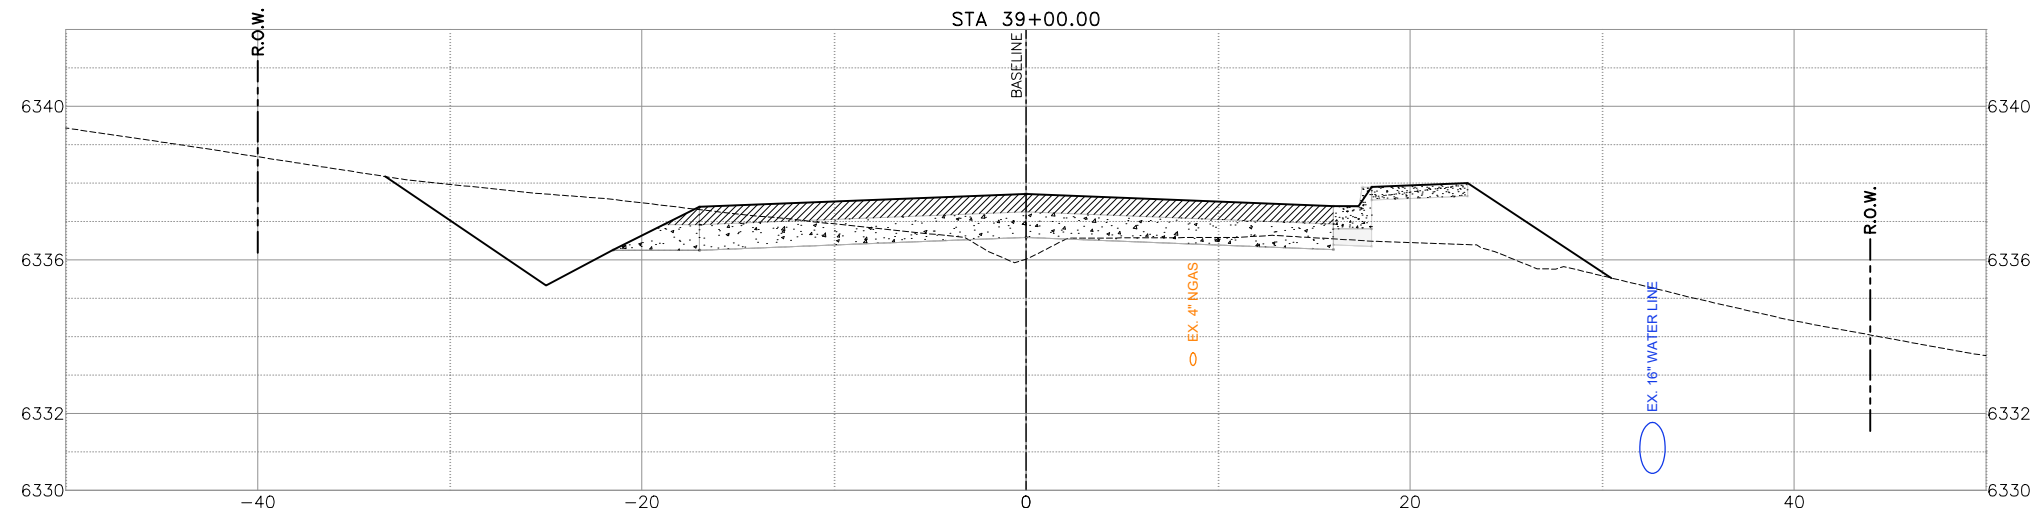
F:\UGBS\2024\124005 Avenida Del Sur West Extension\Civil 3D\Drawings\Engineer\124005-X-Section.dwg PLOTTED:11/27/2024 9:52 AM



"THIS DOCUMENT IS
RELEASED FOR THE
PURPOSE OF INTERIM
REVIEW UNDER THE
AUTHORITY OF MARK
ROETZEL, P.E. 29339 ON
10/02/24. IT IS NOT TO BE
USED FOR
CONSTRUCTION, BIDDING
OR PERMIT PURPOSES."

REV NO.	DATE	DESCRIPTION	BY
<div><div><div><div>ENGINEERS SURVEYORS</div><div>100 NE Loop 410, Ste. 300 San Antonio, Texas 78216 (210) 581-1111 TBPE No. F-17333 TBPLS No. 100495-00</div></div></div><div><div><div><div>SANTA FE COUNTY PUBLIC WORKS</div><div>AVENIDA DEL SUR (WEST EXTENSION) ROADWAY AND DRAINAGE IMPROVEMENTS</div></div></div></div></div>			
ROADWAY CROSS SECTIONS - AVENIDA DEL SUR			
60% SUBMITTAL	PROJECT NO.: 124005	DATE: 10 / 02 / 2024	
DRWN. BY: CDSm	DSGN. BY: JER	CHKD. BY: CDSm	SHEET NO. 189

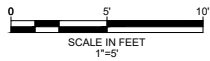
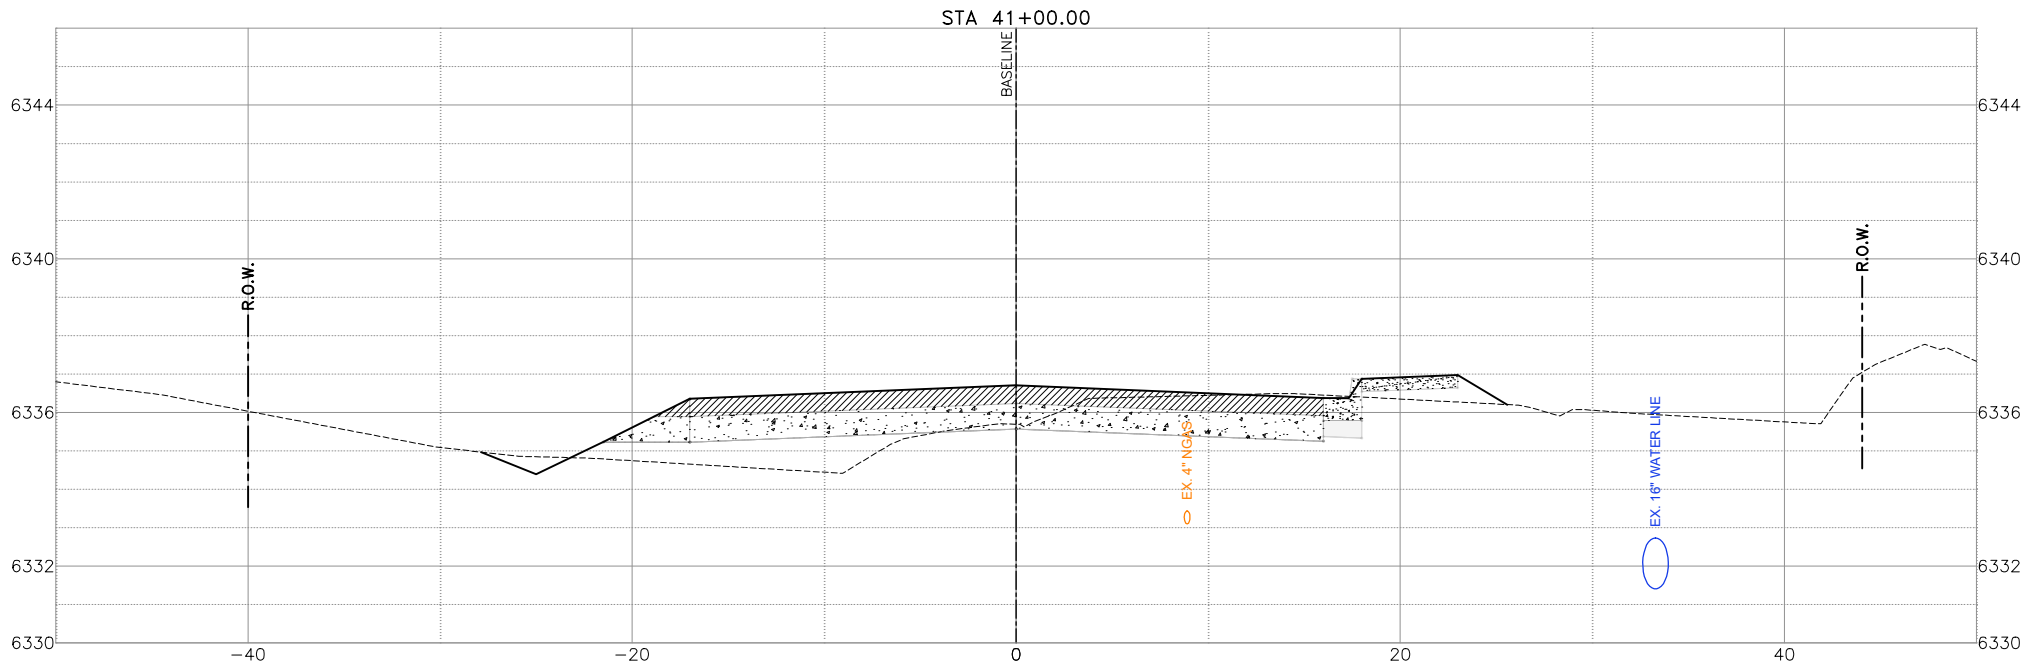
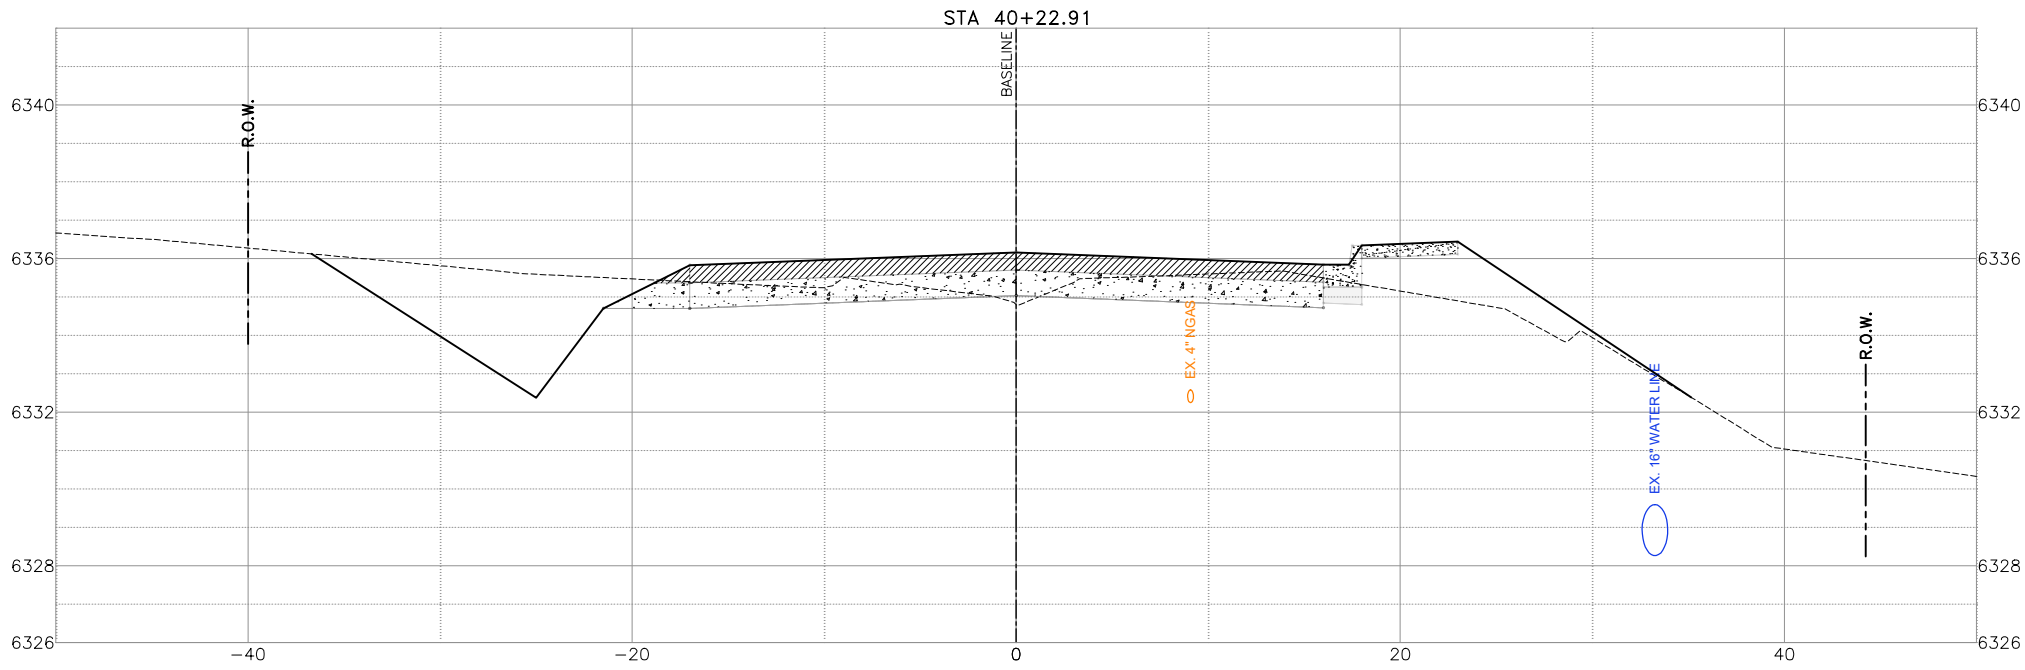
F:\JGBS\2024\124005 Avenida Del Sur West Extension\Civil 3D\Draw Engineer\124005-X-Section.dwg PLOTTED:11/27/2024 9:52 AM



"THIS DOCUMENT IS
RELEASED FOR THE
PURPOSE OF INTERIM
REVIEW UNDER THE
AUTHORITY OF MARK
ROETZEL, P.E. 29339 ON
10/02/24. IT IS NOT TO BE
USED FOR
CONSTRUCTION, BIDDING
OR PERMIT PURPOSES."

REV NO.	DATE	DESCRIPTION	BY
CDS muery ENGINEERS SURVEYORS 100 NE Loop 410, Ste. 300 San Antonio, Texas 78216 (210) 581-1111 TBPE No. F-17331 TBPLS No. 100495-00			
SANTA FE COUNTY PUBLIC WORKS AVENIDA DEL SUR (WEST EXTENSION) ROADWAY AND DRAINAGE IMPROVEMENTS			
ROADWAY CROSS SECTIONS - AVENIDA DEL SUR			
60% SUBMITTAL	PROJECT NO.: 124005	DATE: 10 / 02 / 2024	
DRWN. BY: CDSm	DSGN. BY: JER	CHKD. BY: CDSm	SHEET NO. 190

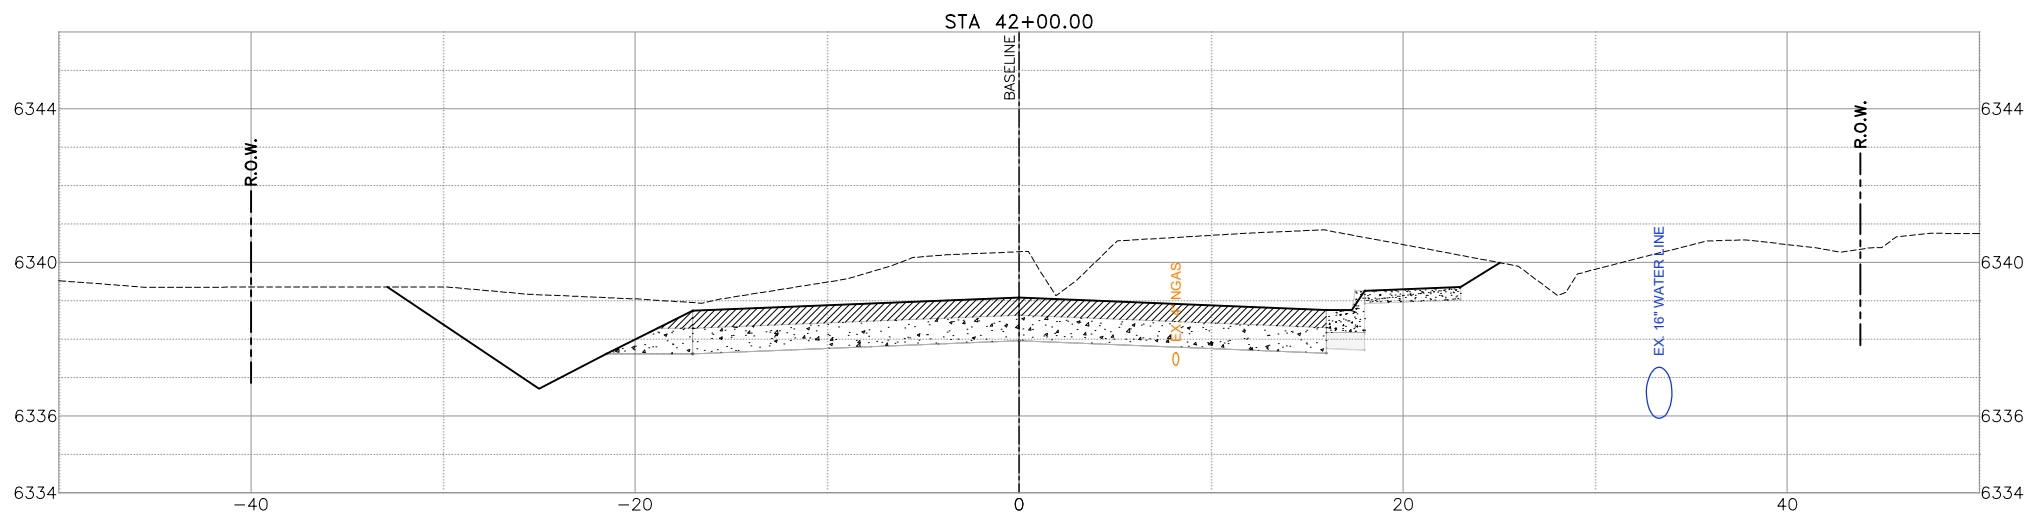
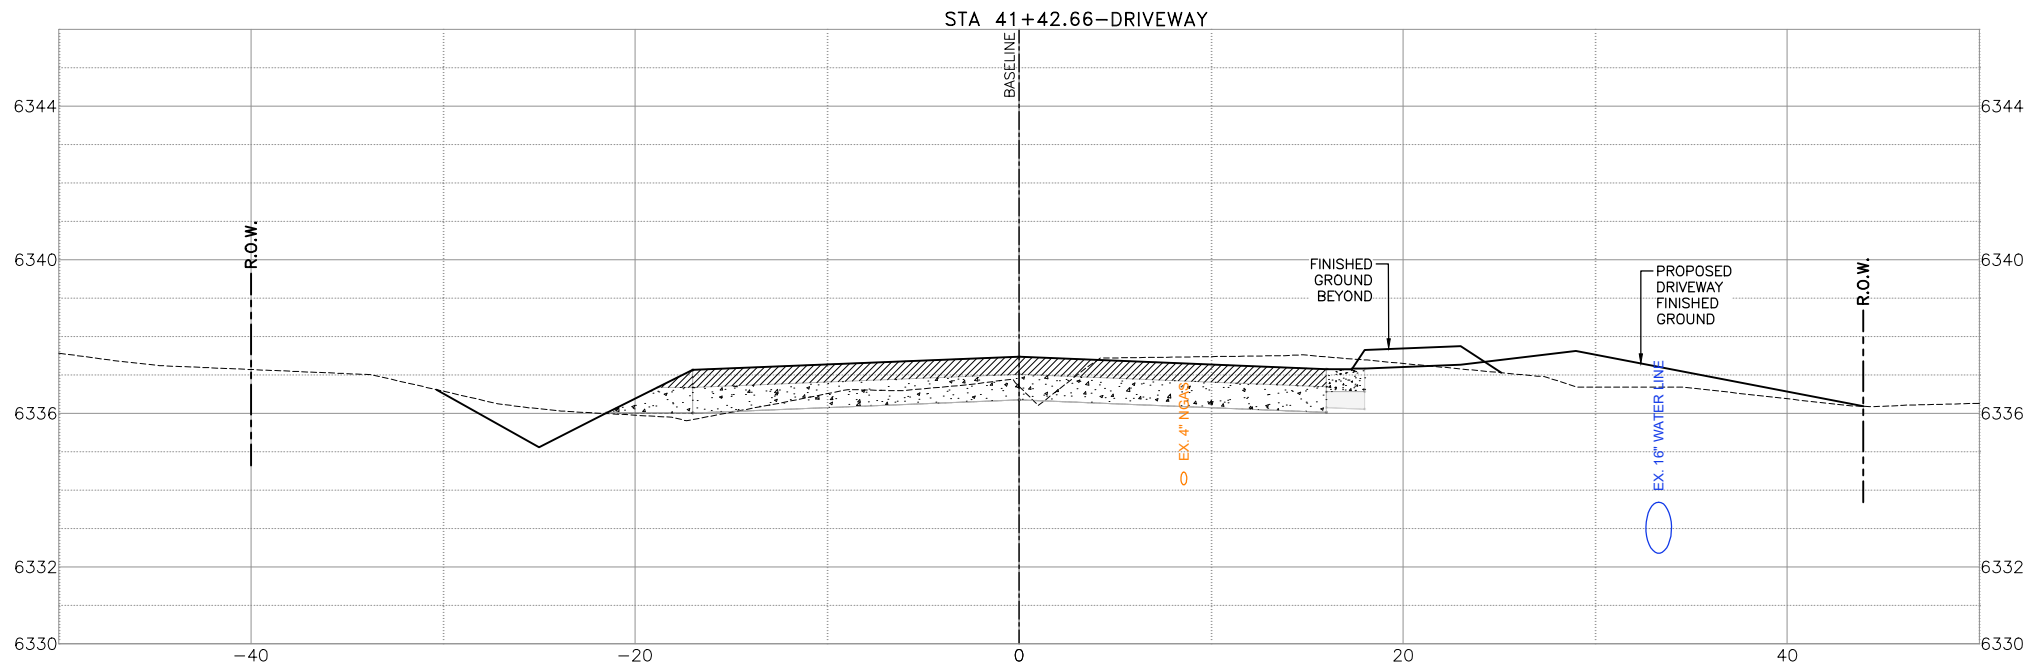
F:\JGBS\2024\124005 Avenida Del Sur West Extension\Civil 3D\Draw Engineer\124005-X-Section.dwg PLOTTED:11/27/2024 9:52 AM





"THIS DOCUMENT IS
RELEASED FOR THE
PURPOSE OF INTERIM
REVIEW UNDER THE
AUTHORITY OF MARK
ROETZEL, P.E. 29339 ON
10/02/24. IT IS NOT TO BE
USED FOR
CONSTRUCTION, BIDDING
OR PERMIT PURPOSES."

REV NO.	DATE	DESCRIPTION	BY
<div><div><div>CDS</div><div>muery</div></div><div>ENGINEERS SURVEYORS</div><div>100 NE Loop 410, Ste. 300 San Antonio, Texas 78216 (210) 581-1111 TBPE No. F-1733 TBPLS No. 100495-00</div></div>			
<div><div><div><div>SANTA FE COUNTY</div></div><div><div>SANTA FE COUNTY PUBLIC WORKS</div><div>AVENIDA DEL SUR (WEST EXTENSION)</div><div>ROADWAY AND DRAINAGE IMPROVEMENTS</div></div></div></div>			
ROADWAY CROSS SECTIONS - AVENIDA DEL SUR			
60% SUBMITTAL	PROJECT NO.: 124005	DATE: 10 / 02 / 2024	
DRWN. BY: CDSm	DSGN. BY: JER	CHKD. BY: CDSm	SHEET NO. 191

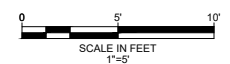
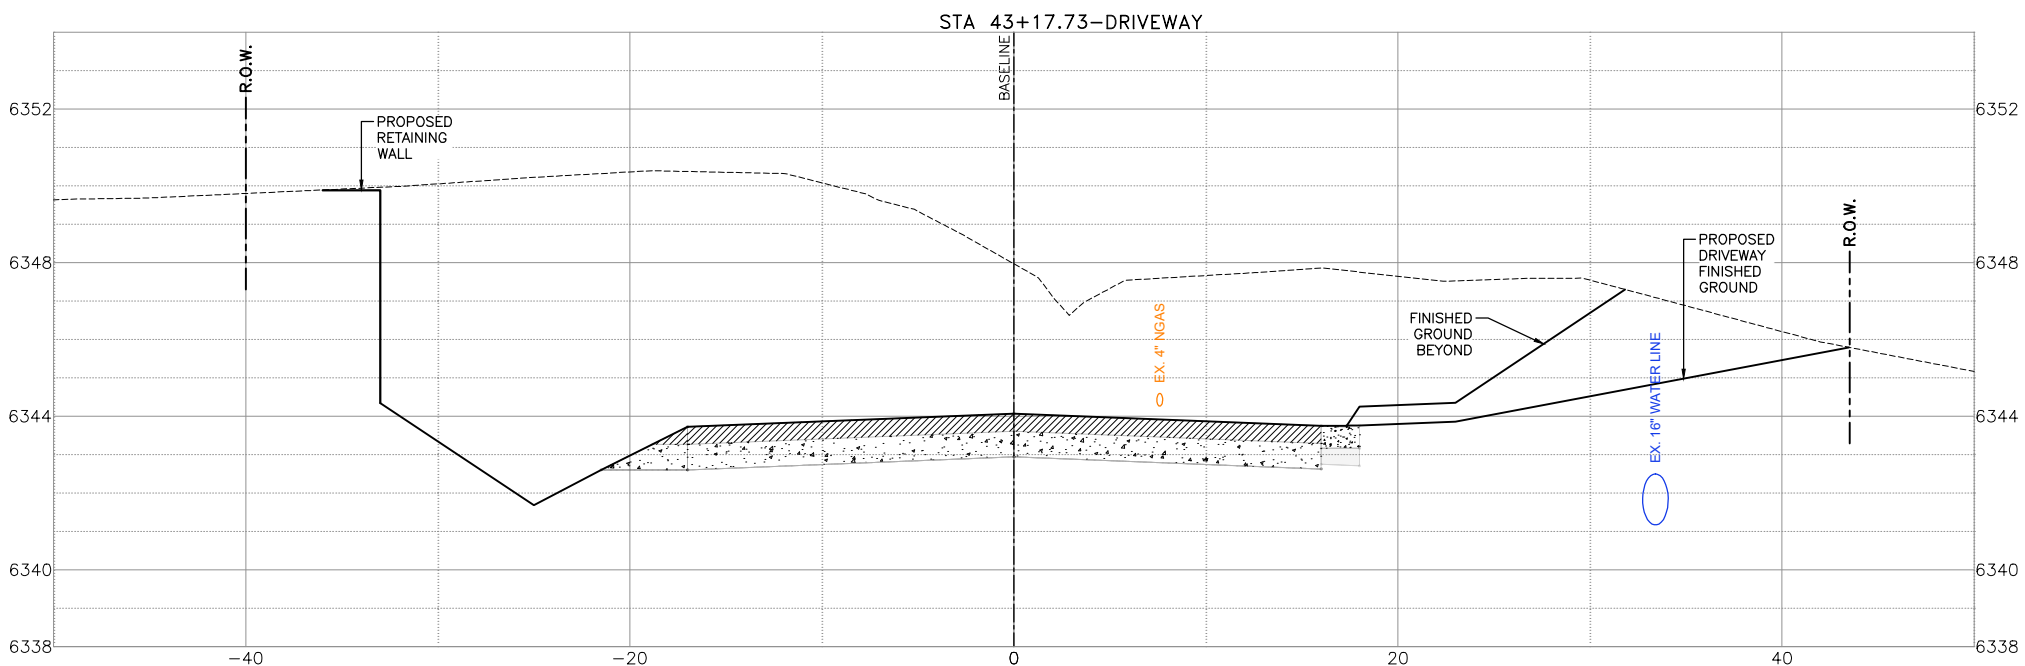
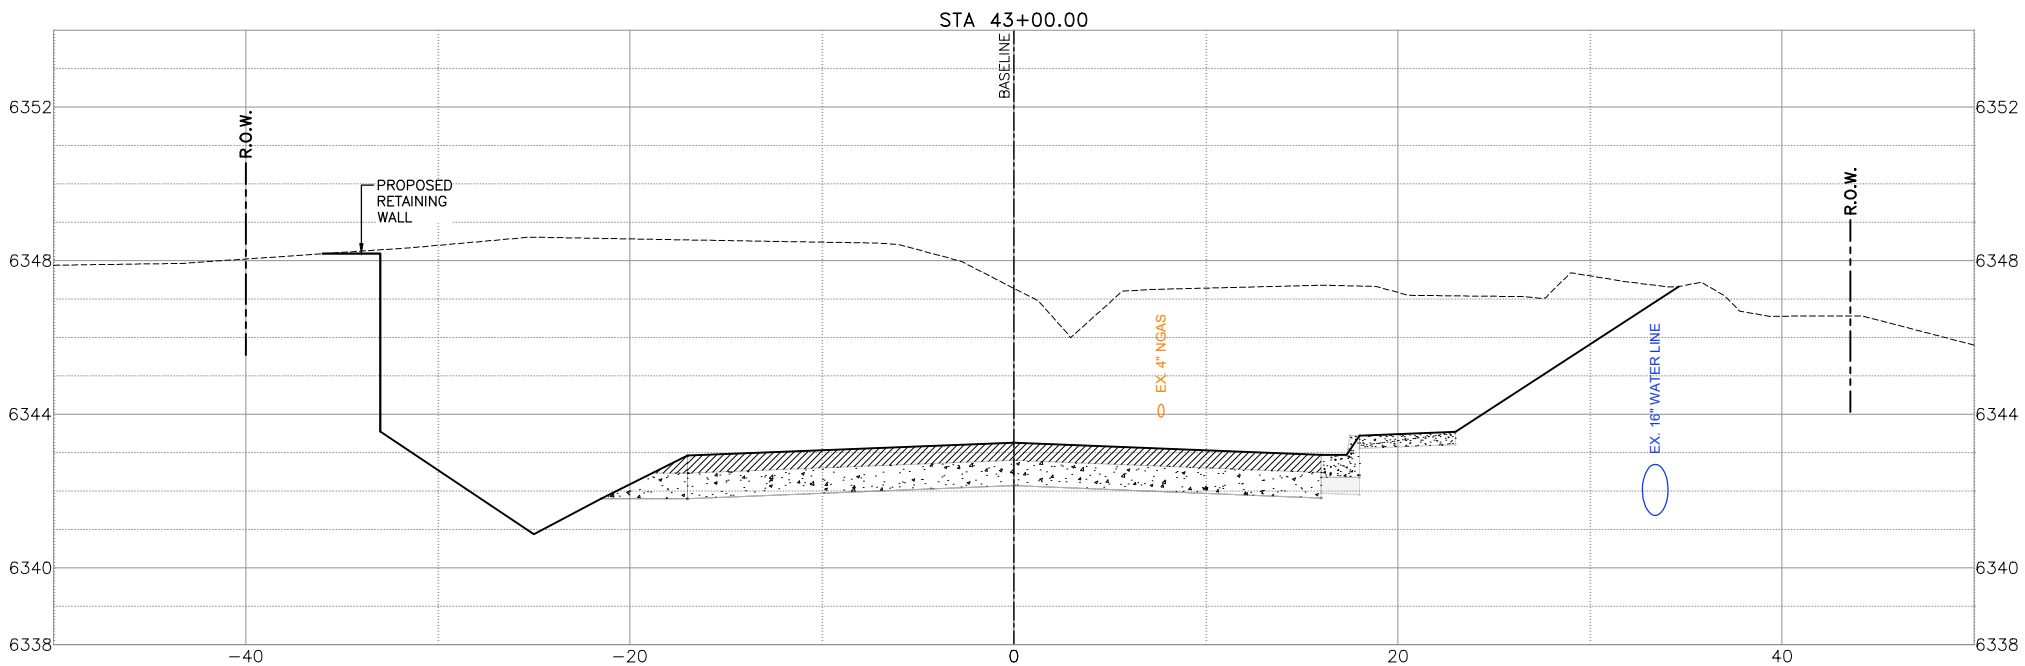
F:\JGBS\2024\124005 Avenida Del Sur West Extension\Civil 3D\Draw Engineer\124005-X-Section.dwg PLOTTED:11/27/2024 9:52 AM



"THIS DOCUMENT IS
RELEASED FOR THE
PURPOSE OF INTERIM
REVIEW UNDER THE
AUTHORITY OF MARK
ROETZEL, P.E. 29339 ON
10/02/24. IT IS NOT TO BE
USED FOR
CONSTRUCTION, BIDDING
OR PERMIT PURPOSES."

REV. NO.	DATE	DESCRIPTION	BY
<div><div><div>ENGINEERS SURVEYORS</div></div><div><div><div>SANTA FE COUNTY</div></div><div><div>SANTA FE COUNTY PUBLIC WORKS</div><div>AVENIDA DEL SUR (WEST EXTENSION)</div><div>ROADWAY AND DRAINAGE IMPROVEMENTS</div></div></div></div>			
ROADWAY CROSS SECTIONS - AVENIDA DEL SUR			
60% SUBMITTAL	PROJECT NO.: 124005	DATE: 10 / 02 / 2024	
DRWN. BY: CDSm	DSGN. BY: JER	CHKD. BY: CDSm	SHEET NO. 192

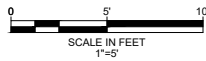
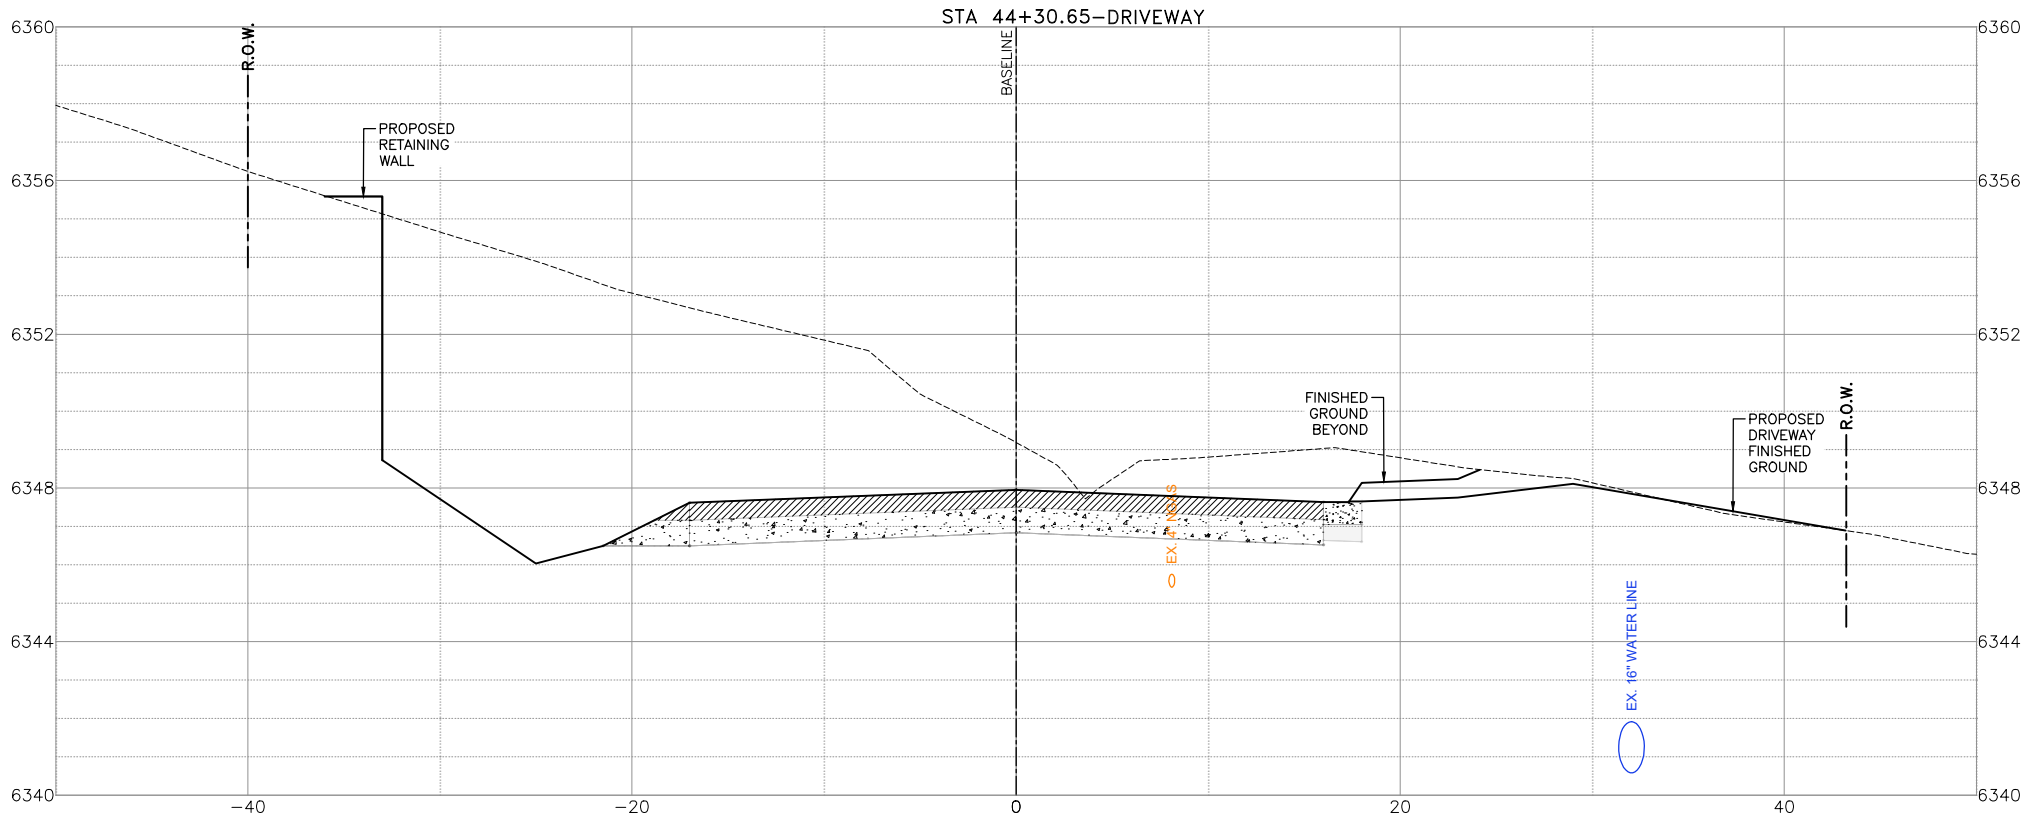
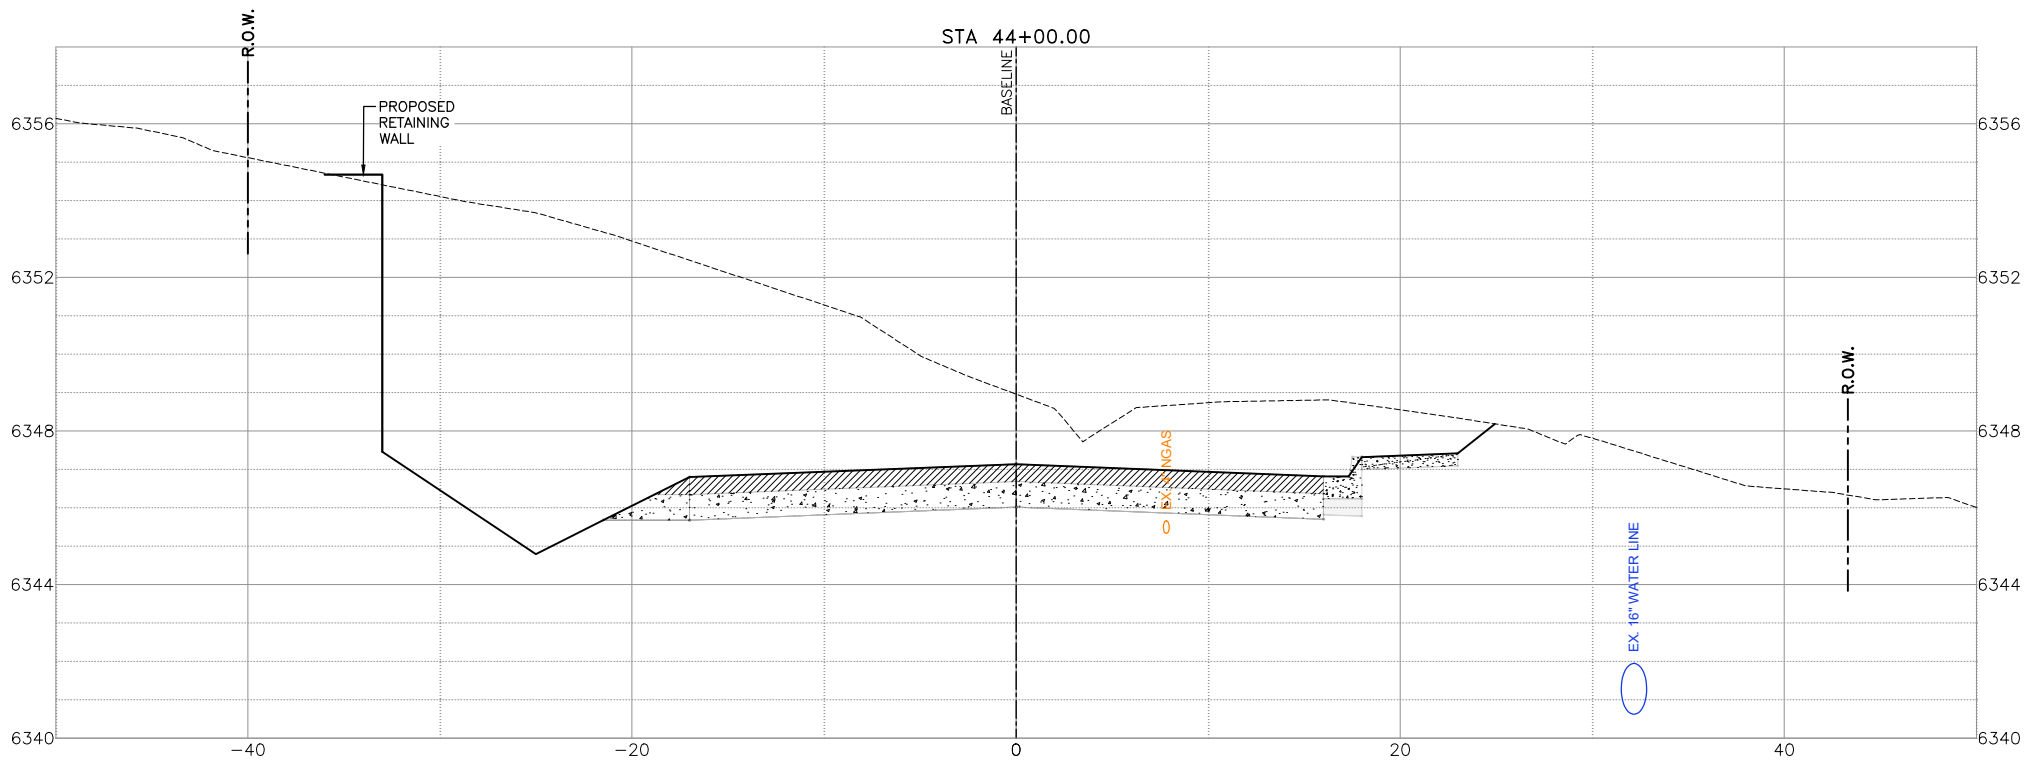
F:\JGBS\2024\124005 Avenida Del Sur West Extension\Civil 3D\Draw Engineer\124005-X-Section.dwg PLOTTED:11/27/2024 9:52 AM



"THIS DOCUMENT IS
RELEASED FOR THE
PURPOSE OF INTERIM
REVIEW UNDER THE
AUTHORITY OF MARK
ROETZEL, P.E. 29339 ON
10/02/24. IT IS NOT TO BE
USED FOR
CONSTRUCTION, BIDDING
OR PERMIT PURPOSES."

REV NO.	DATE	DESCRIPTION	BY
CDS muery ENGINEERS SURVEYORS 100 NE Loop 410, Ste. 300 San Antonio, Texas 78216 (210) 581-1111 TBPE No. F-1733 TBPLS No. 100495-00			
SANTA FE COUNTY PUBLIC WORKS AVENIDA DEL SUR (WEST EXTENSION) ROADWAY AND DRAINAGE IMPROVEMENTS			
ROADWAY CROSS SECTIONS - AVENIDA DEL SUR			
60% SUBMITTAL	PROJECT NO.: 124005	DATE: 10 / 02 / 2024	
DRWN. BY: CDSm	DSGN. BY: JER	CHKD. BY: CDSm	SHEET NO. 193

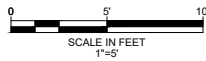
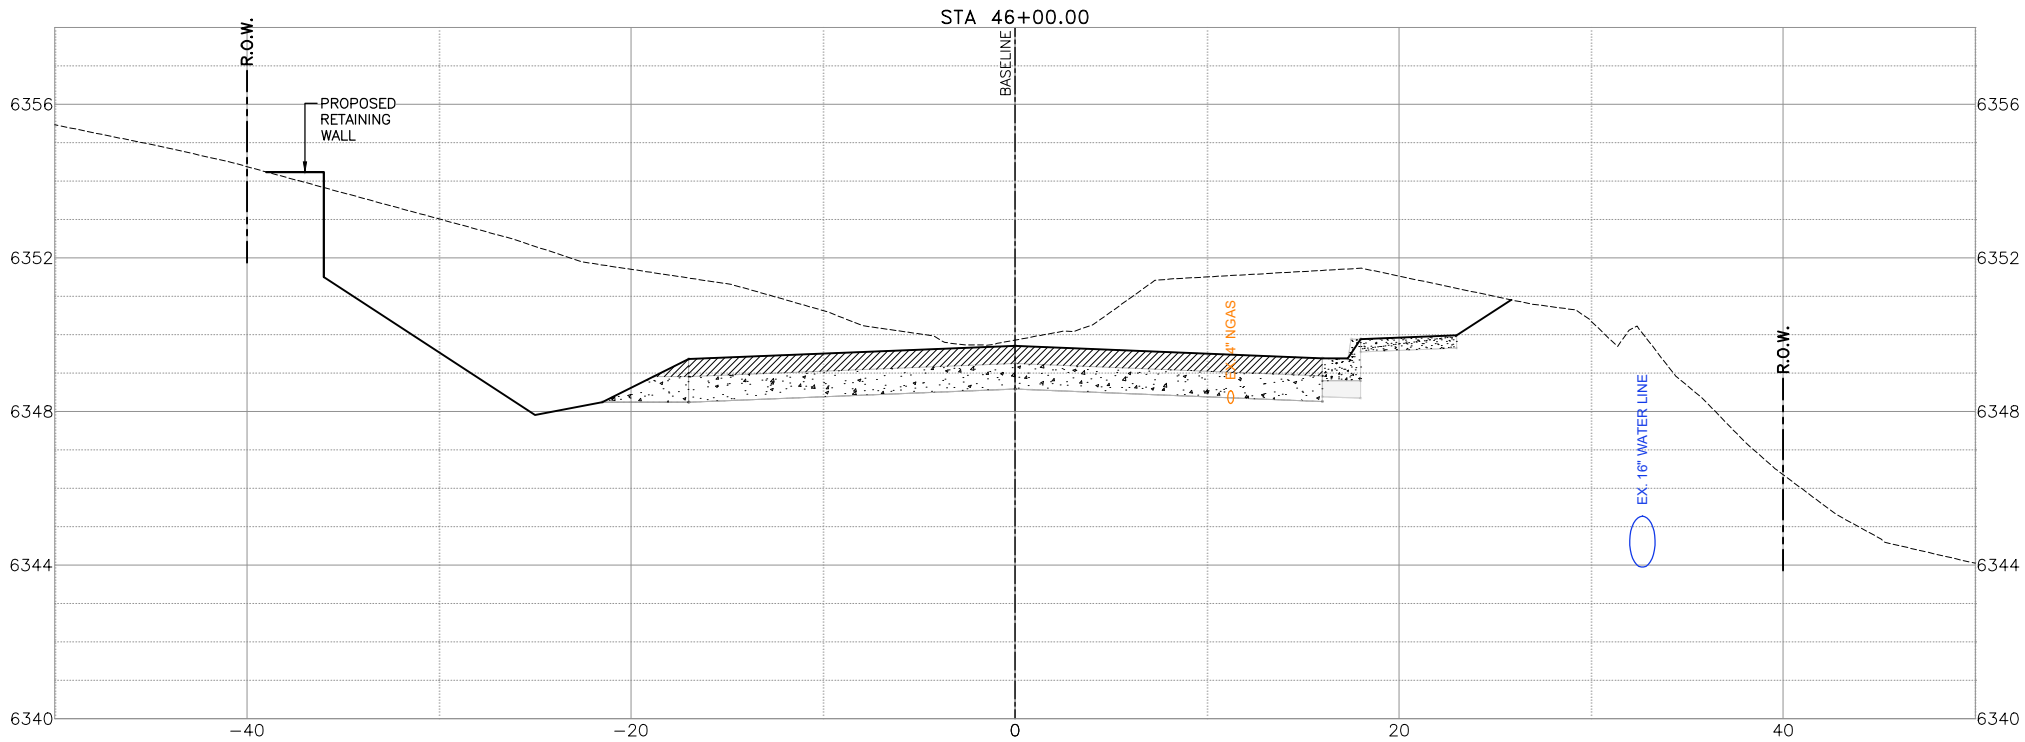
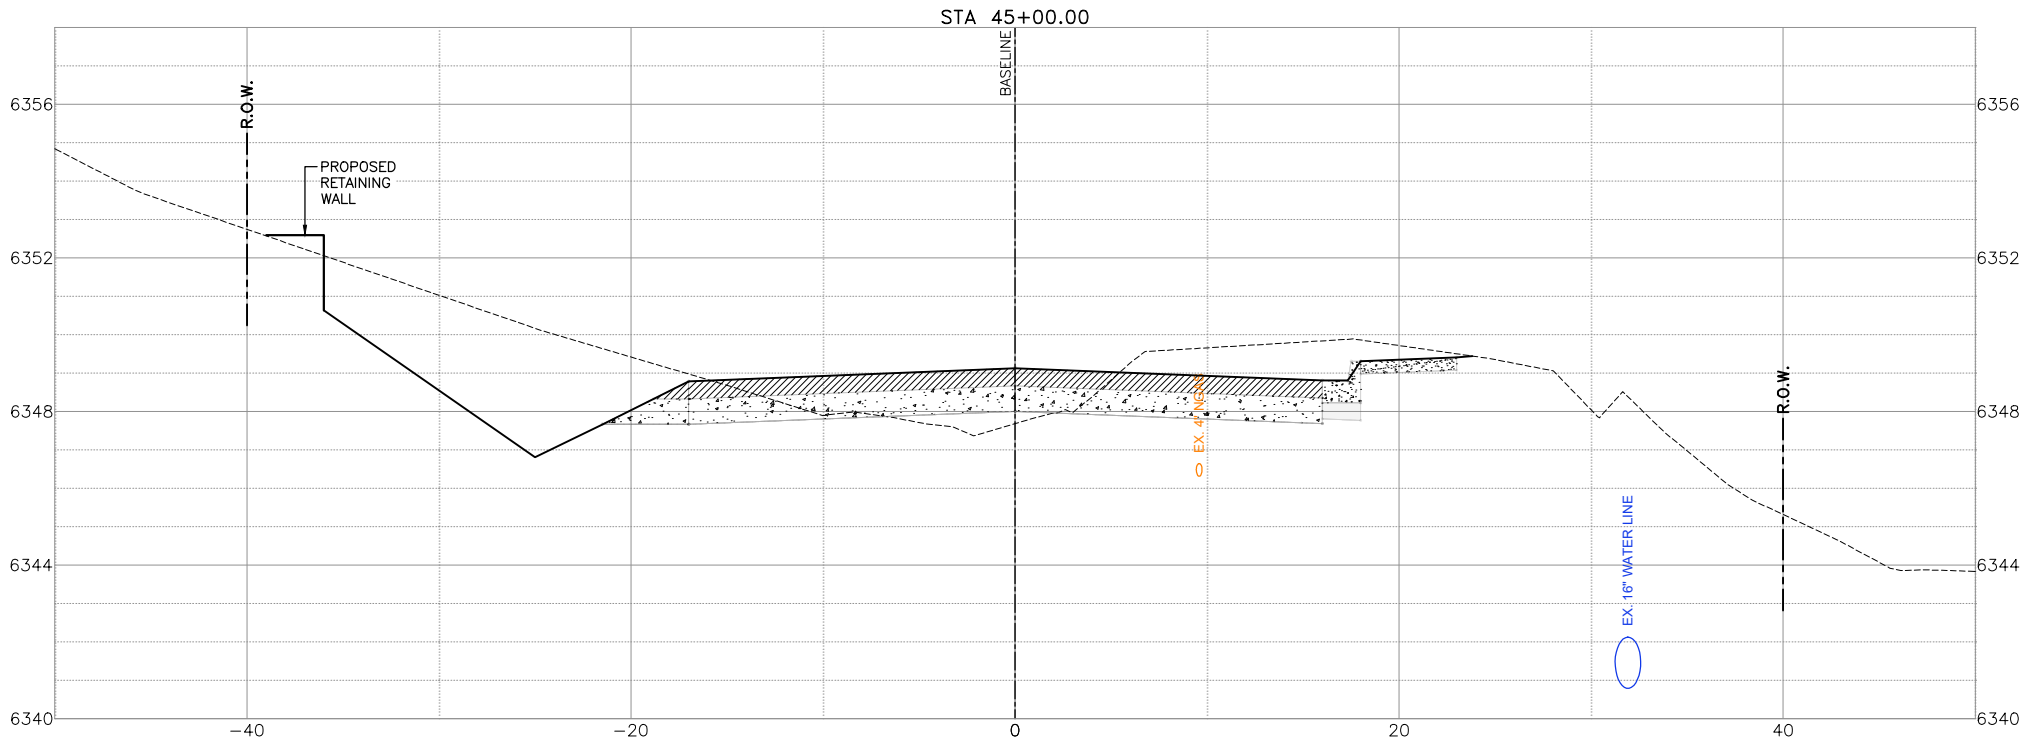
F:\JGBS\2024\124005 Avenida Del Sur West Extension\Civil 3D\Draw Engineer\124005-X-Section.dwg PLOTTED:11/27/2024 9:52 AM



"THIS DOCUMENT IS
RELEASED FOR THE
PURPOSE OF INTERIM
REVIEW UNDER THE
AUTHORITY OF MARK
ROETZEL, P.E. 29339 ON
10/02/24. IT IS NOT TO BE
USED FOR
CONSTRUCTION, BIDDING
OR PERMIT PURPOSES."

REV. NO.	DATE	DESCRIPTION	BY
<div><div><div><div><div></div><div></div></div><div><div></div><div></div></div></div><div><div>CDS</div><div>muery</div></div><div>ENGINEERS SURVEYORS</div></div><div><div><div><div></div><div></div><div></div></div><div>SANTA FE COUNTY</div></div><div><div>100 NE Loop 410, Ste. 300 San Antonio, Texas 78216</div><div>(210) 581-1111 TBPE No. F-17331 TBPLS No. 100495-00</div></div></div><div><div>SANTA FE COUNTY PUBLIC WORKS</div><div>AVENIDA DEL SUR (WEST EXTENSION)</div><div>ROADWAY AND DRAINAGE IMPROVEMENTS</div></div></div>			
ROADWAY CROSS SECTIONS - AVENIDA DEL SUR			
60% SUBMITTAL	PROJECT NO.: 124005	DATE: 10 / 02 / 2024	
DRWN. BY: CDSm	DSGN. BY: JER	CHKD. BY: CDSm	SHEET NO. 194

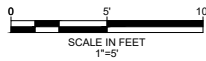
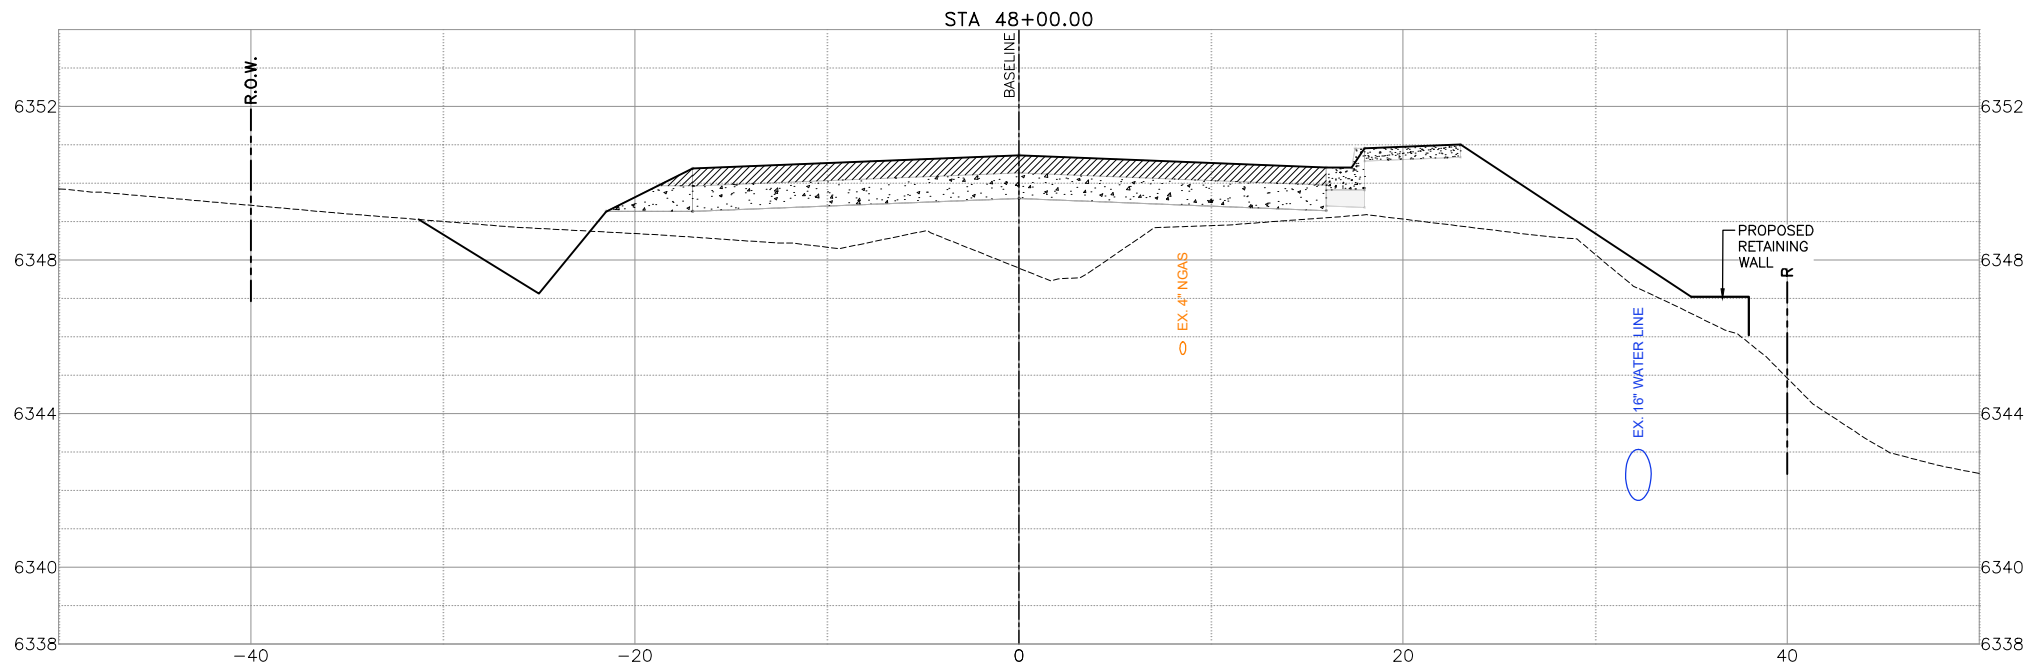
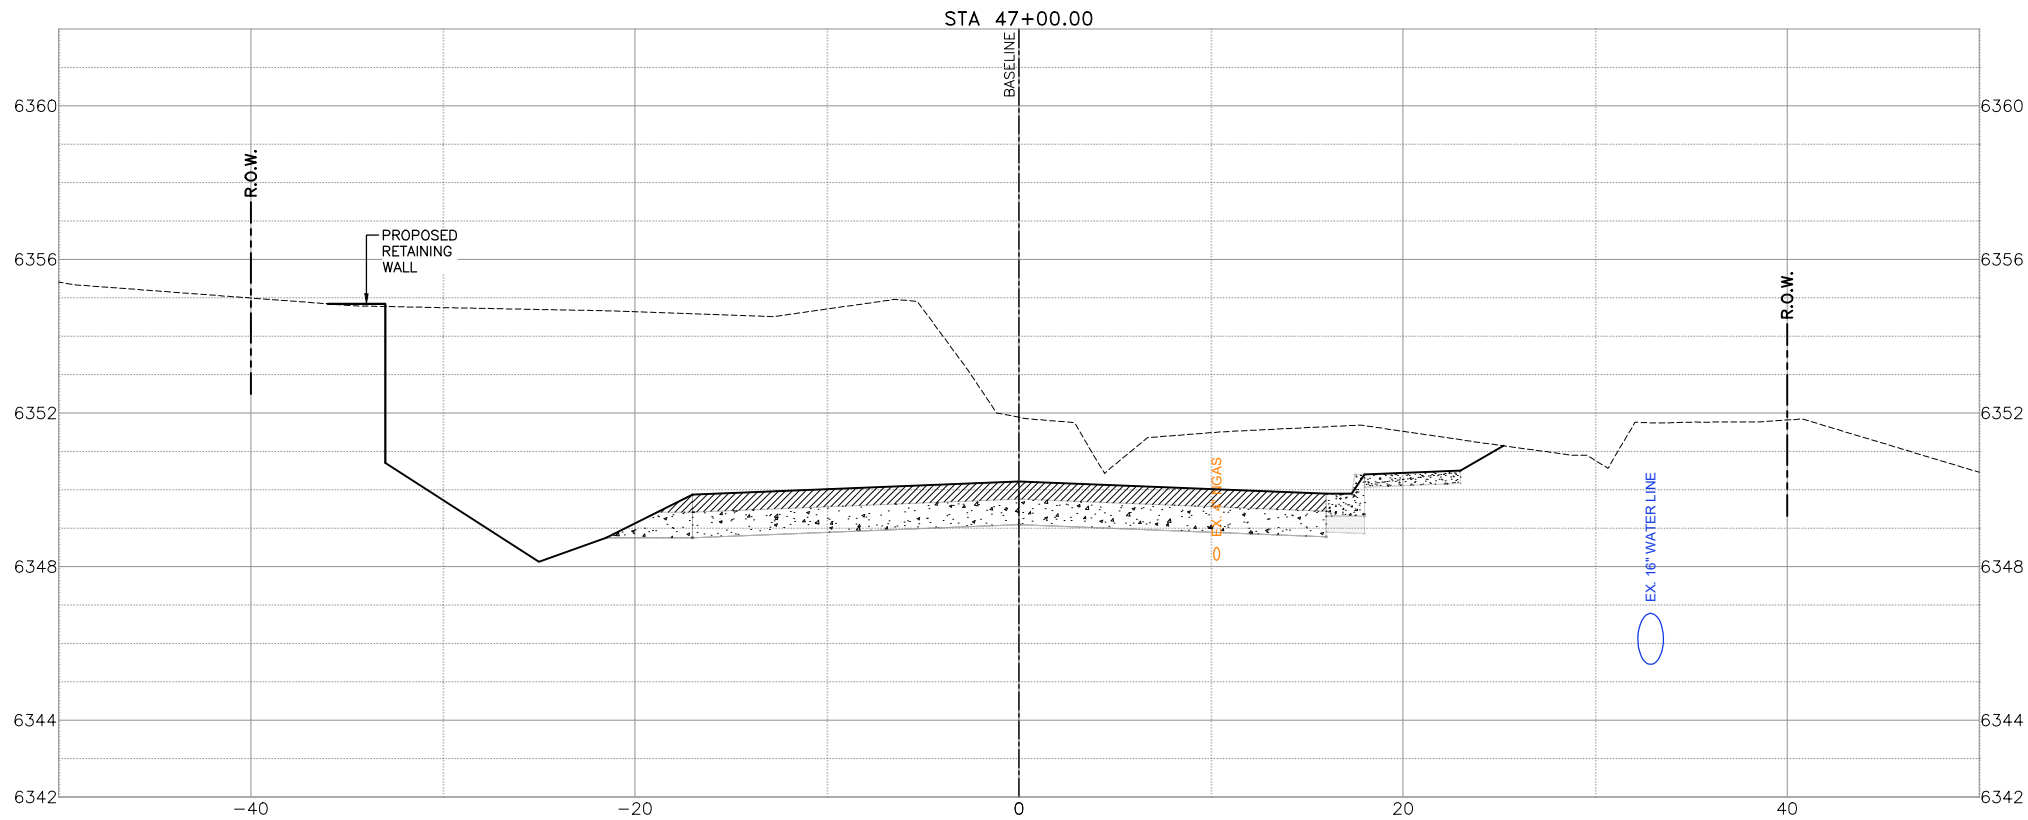
F:\JGBS\2024\124005 Avenida Del Sur West Extension\Civil 3D\Draw Engineer\124005-X-Section.dwg PLOTTED:11/27/2024 9:52 AM






"THIS DOCUMENT IS
RELEASED FOR THE
PURPOSE OF INTERIM
REVIEW UNDER THE
AUTHORITY OF MARK
ROETZEL, P.E. 29339 ON
10/02/24. IT IS NOT TO BE
USED FOR
CONSTRUCTION, BIDDING
OR PERMIT PURPOSES."

REV. NO.	DATE	DESCRIPTION	BY
<div><div><div><div><div></div><div></div></div><div><div></div><div></div></div></div><div><div><div>CDS</div><div>muery</div></div><div>ENGINEERS SURVEYORS</div></div><div><div><div><div></div><div></div><div></div></div><div>SANTA FE COUNTY</div></div><div>SANTA FE COUNTY PUBLIC WORKS AVENIDA DEL SUR (WEST EXTENSION) ROADWAY AND DRAINAGE IMPROVEMENTS</div></div></div><div>100 NE Loop 410, Ste. 300 San Antonio, Texas 78216 (210) 581-1111 TBPE No. F-1733 TBPLS No. 100495-00</div></div>			
ROADWAY CROSS SECTIONS - AVENIDA DEL SUR			
60% SUBMITTAL	PROJECT NO.: 124005	DATE: 10 / 02 / 2024	
DRWN. BY: CDSm	DSGN. BY: JER	CHKD. BY: CDSm	SHEET NO. 195

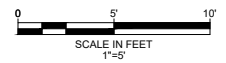
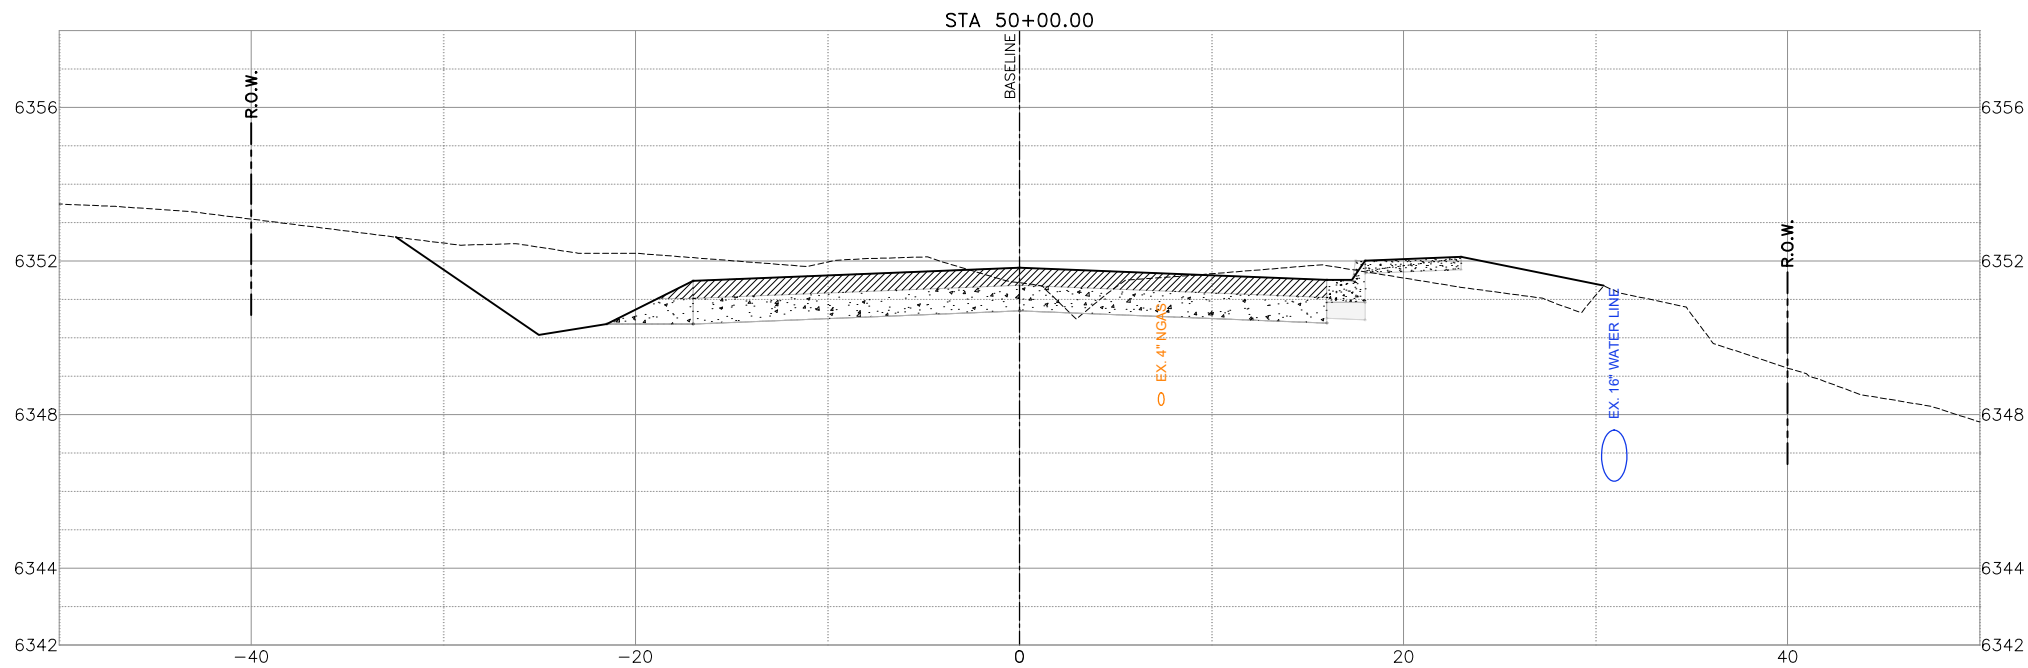
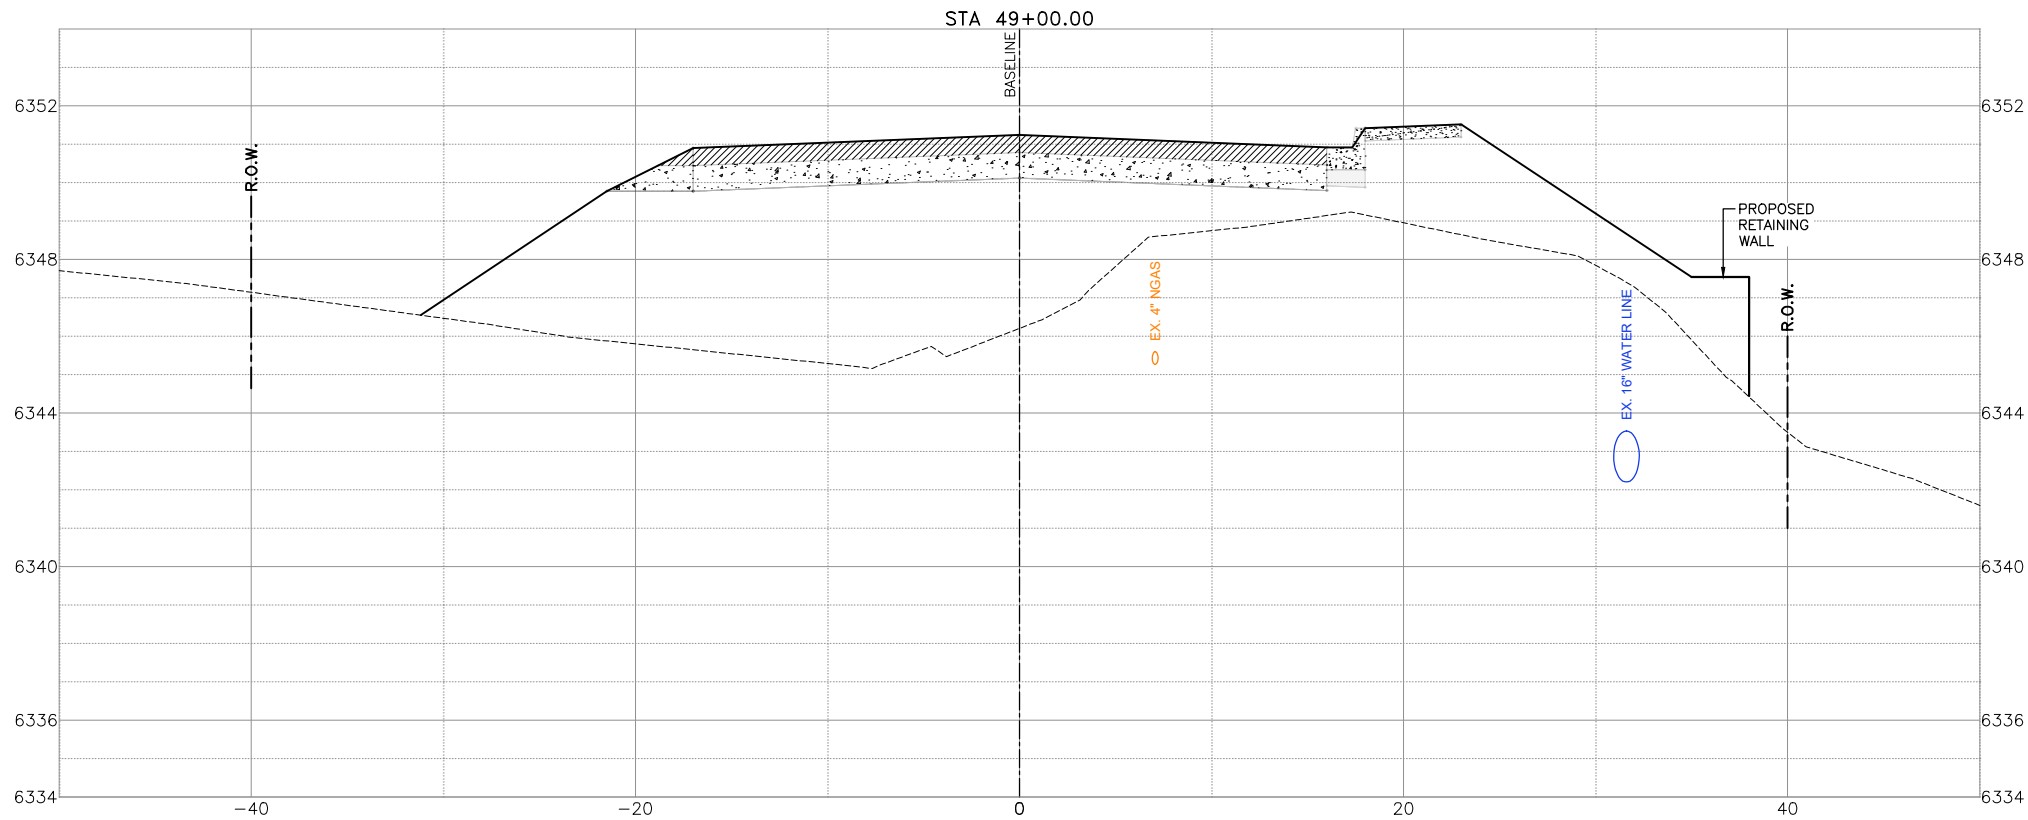
F:\JGBS\2024\124005 Avenida Del Sur West Extension\Civil 3D\Drawg\Engineer\124005-X-Section.dwg PLOTTED:11/27/2024 9:53 AM



"THIS DOCUMENT IS
RELEASED FOR THE
PURPOSE OF INTERIM
REVIEW UNDER THE
AUTHORITY OF MARK
ROETZEL, P.E. 29339 ON
10/02/24. IT IS NOT TO BE
USED FOR
CONSTRUCTION, BIDDING
OR PERMIT PURPOSES."

REV. NO.	DATE	DESCRIPTION	BY
<div><div><div>ENGINEERS SURVEYORS</div></div><div><div><div>SANTA FE COUNTY</div></div><div><div><div>SANTA FE COUNTY PUBLIC WORKS</div></div></div></div><div>100 NE Loop 410, Ste. 300 San Antonio, Texas 78216 (210) 581-1111 TBPE No. F-1733 TBPLS No. 100495-00</div></div>			
ROADWAY CROSS SECTIONS - AVENIDA DEL SUR			
60% SUBMITTAL	PROJECT NO.: 124005	DATE: 10 / 02 / 2024	
DRWN. BY: CDSm	DSGN. BY: JER	CHKD. BY: CDSm	SHEET NO. 196

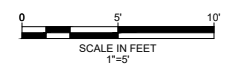
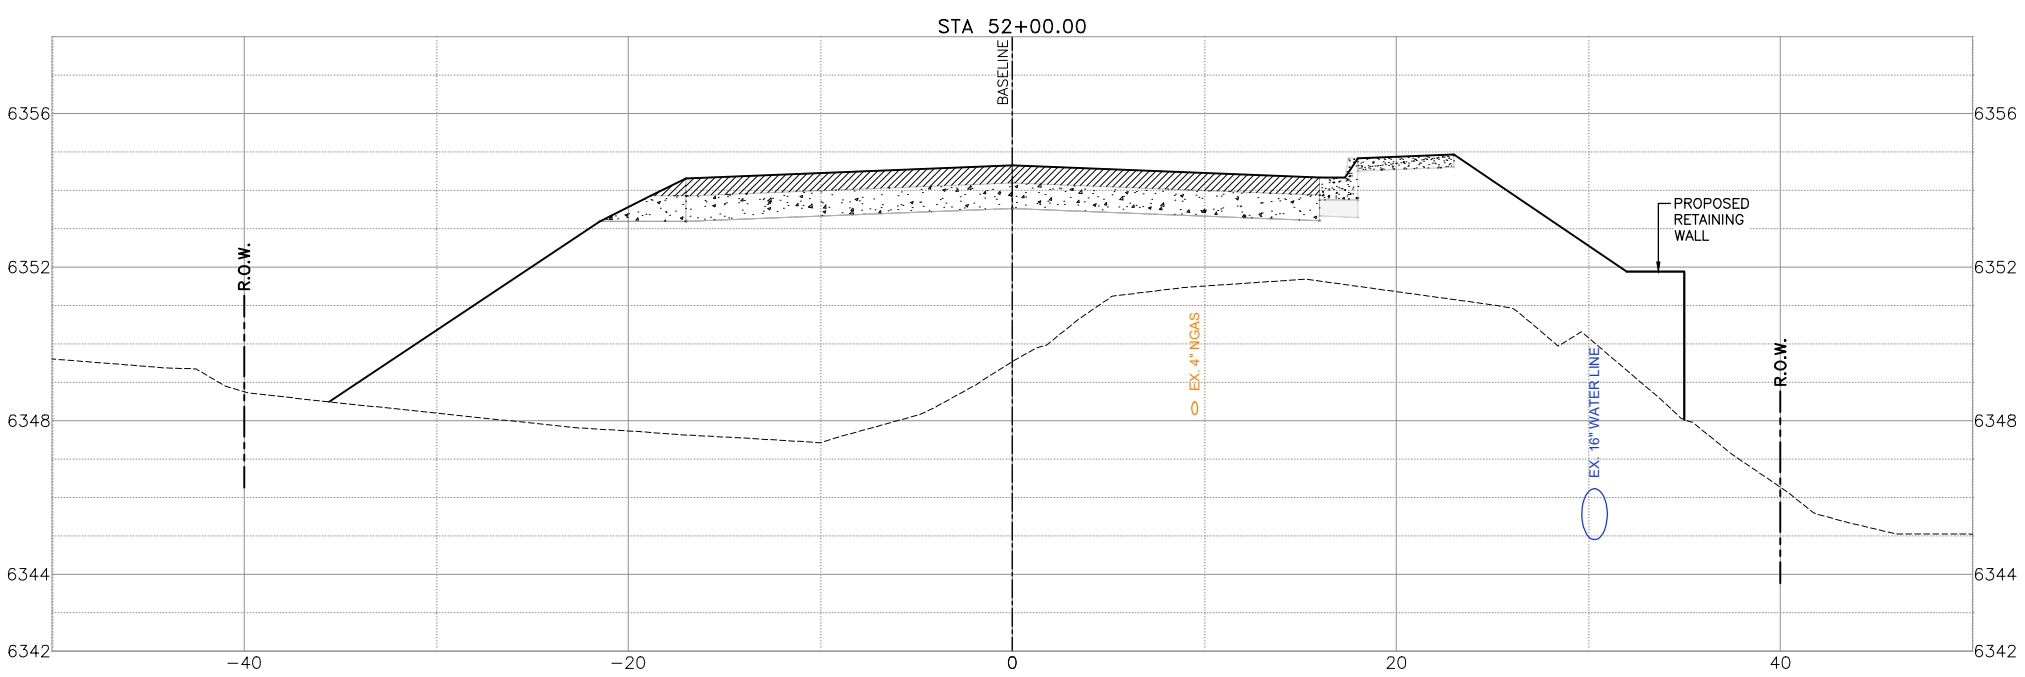
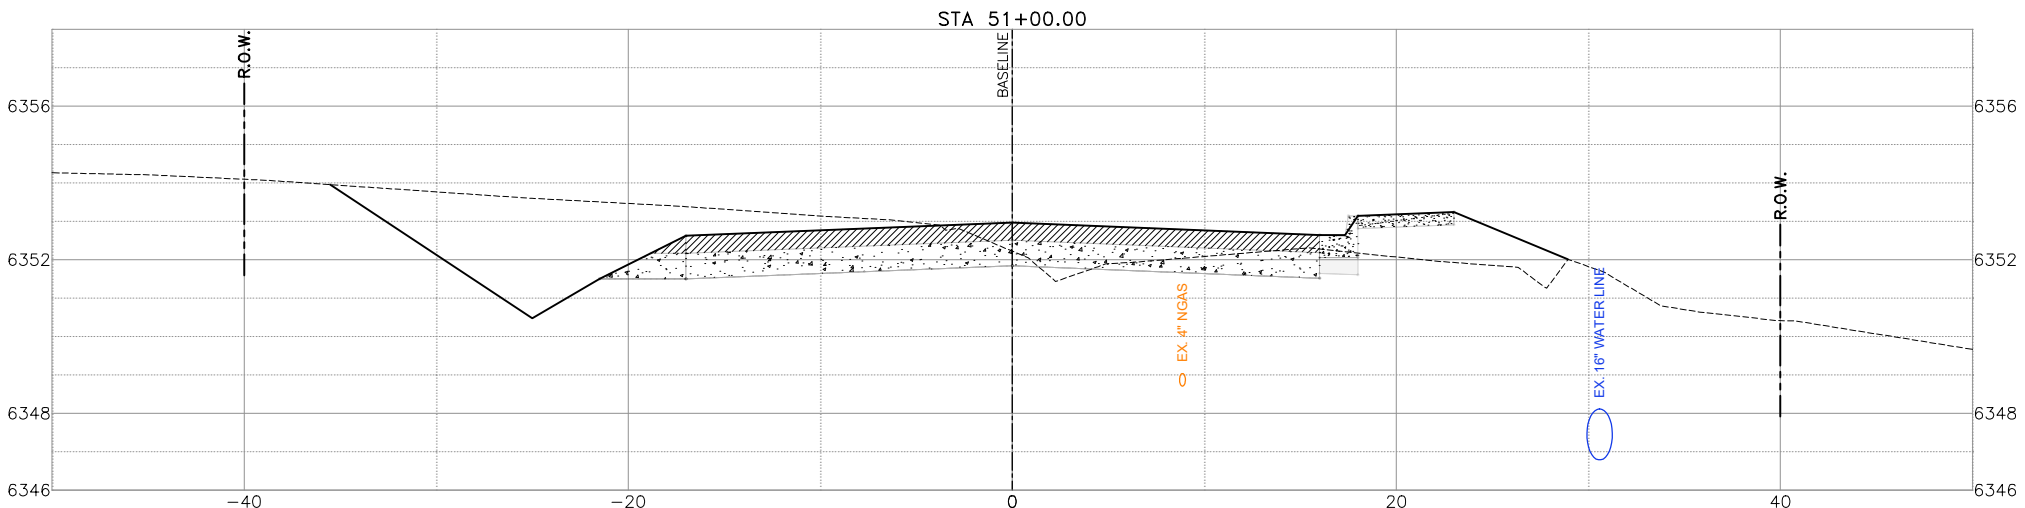
P:\J085\2024\124005 Avenida Del Sur West Extension\Civil 3D\Draw Engineer\124005-X-Section.dwg PLOTTED:11/27/2024 9:53 AM





"THIS DOCUMENT IS
RELEASED FOR THE
PURPOSE OF INTERIM
REVIEW UNDER THE
AUTHORITY OF MARK
ROETZEL, P.E. 29339 ON
10/02/24. IT IS NOT TO BE
USED FOR
CONSTRUCTION, BIDDING
OR PERMIT PURPOSES."

REV. NO.	DATE	DESCRIPTION	BY
<div><div><div><div>CDS</div><div>muery</div></div><div>ENGINEERS SURVEYORS</div></div><div><div><div><div>100 NE Loop 410, Ste. 300 San Antonio, Texas 78216</div><div>(210) 581-1111 TBPE No. F-1733 TBPLS No. 100495-00</div></div></div><div><div><div><div>SANTA FE</div><div>COUNTY</div></div></div><div>SANTA FE COUNTY PUBLIC WORKS</div><div>AVENIDA DEL SUR (WEST EXTENSION)</div><div>ROADWAY AND DRAINAGE IMPROVEMENTS</div></div></div></div>			
ROADWAY CROSS SECTIONS - AVENIDA DEL SUR			
60% SUBMITTAL	PROJECT NO.: 124005	DATE: 10 / 02 / 2024	
DRWN. BY: CDSm	DSGN. BY: JER	CHKD. BY: CDSm	SHEET NO. 197

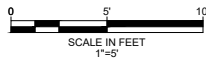
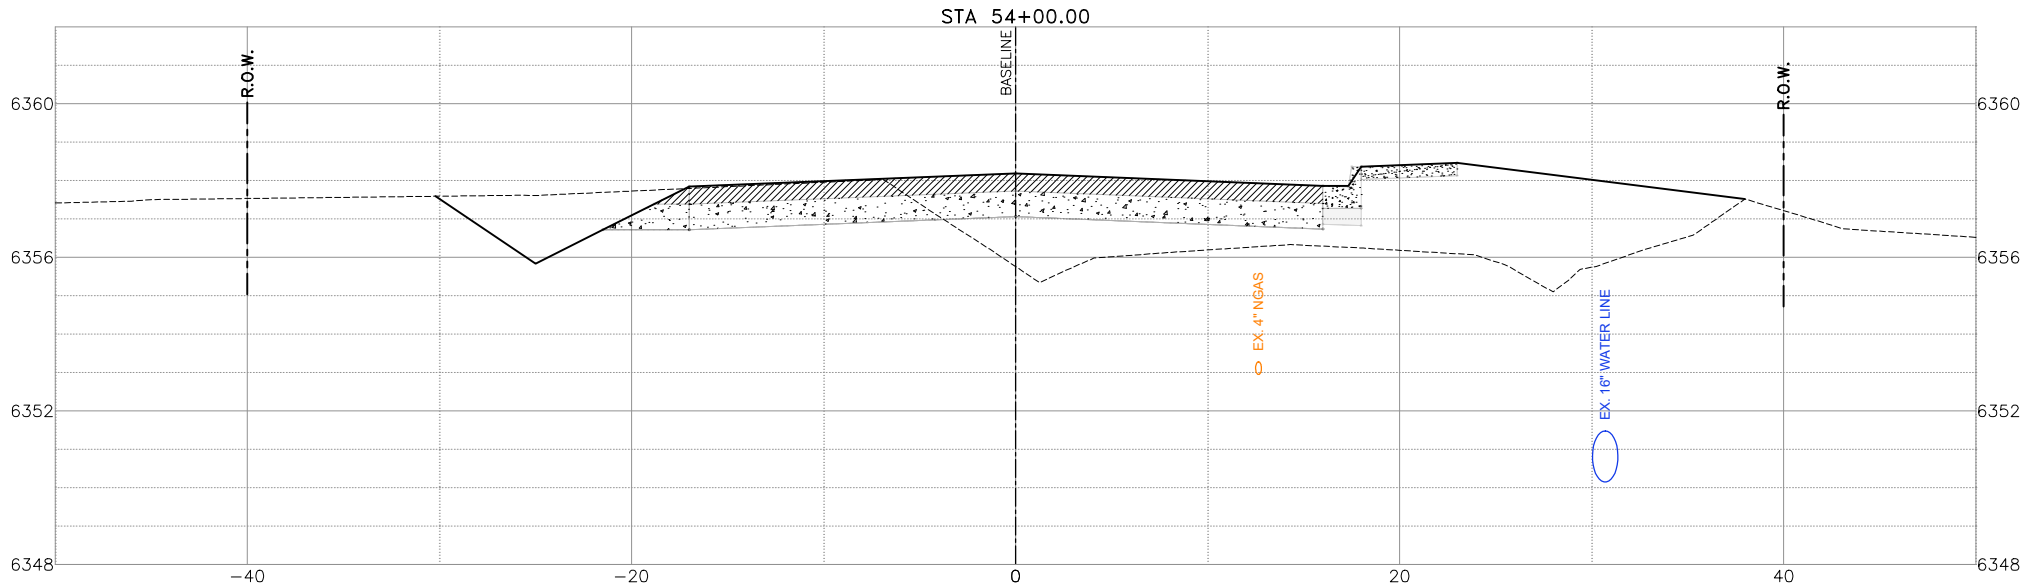
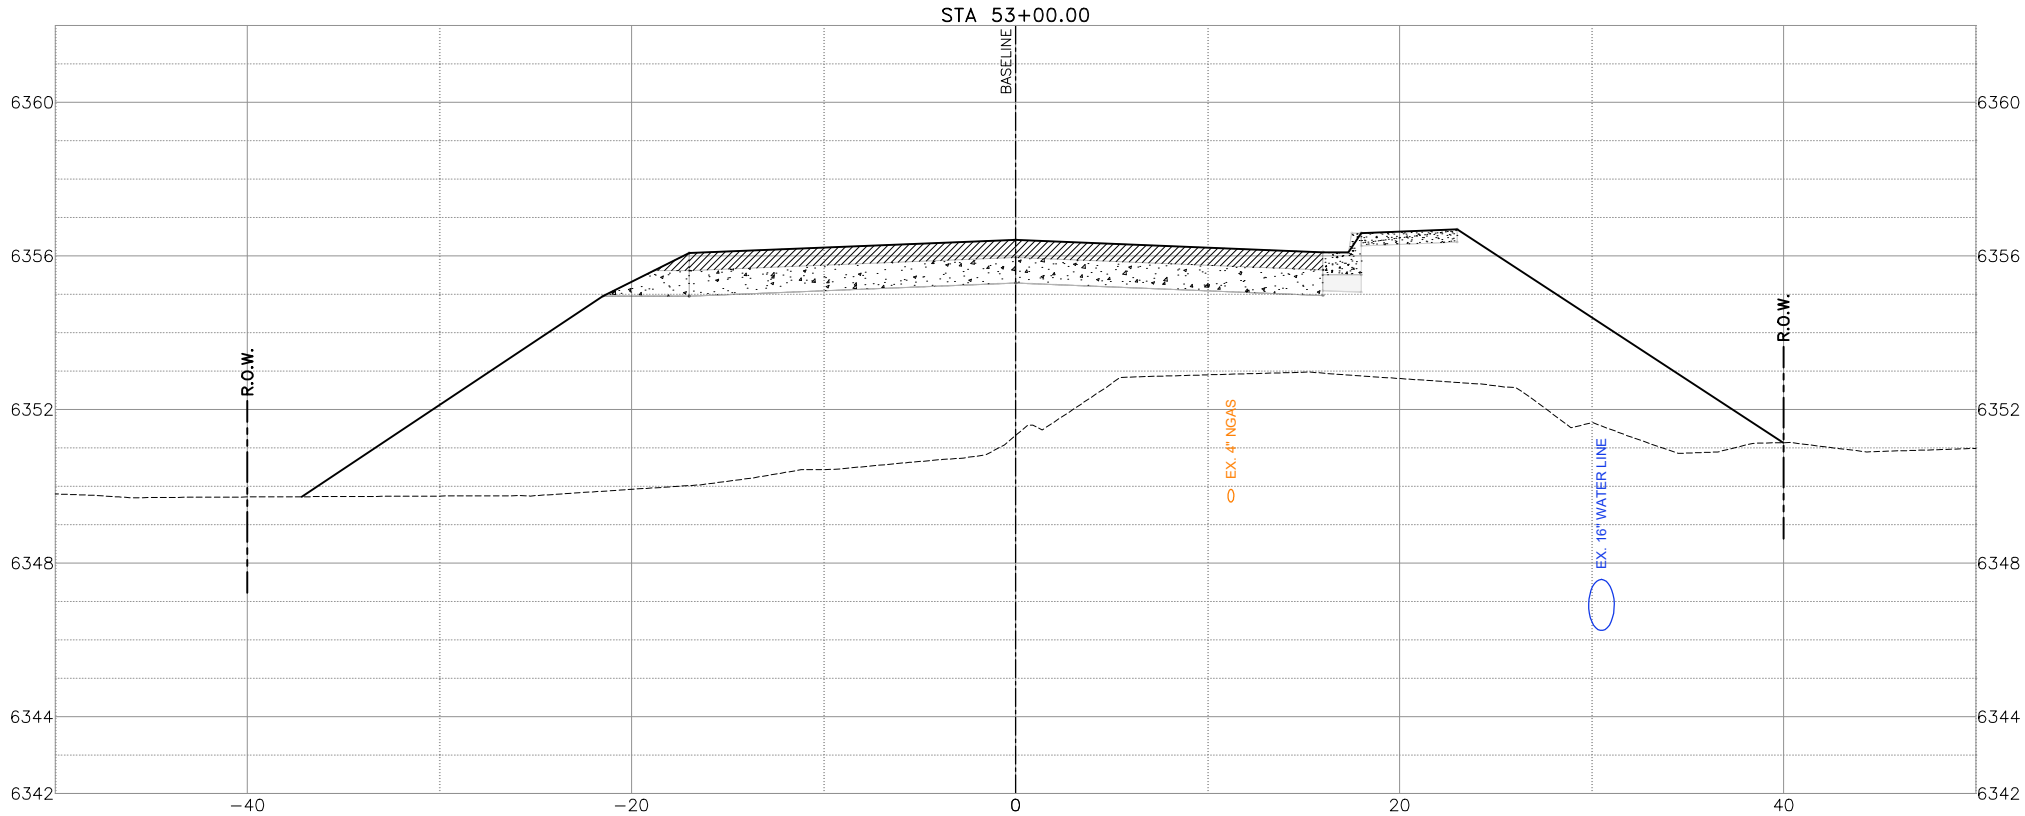
P:\J085\2024\124005 Avenida Del Sur West Extension\Civil 3D\Drawg\Engineer\124005-X-Section.dwg PLOTTED:11/27/2024 9:53 AM





"THIS DOCUMENT IS
RELEASED FOR THE
PURPOSE OF INTERIM
REVIEW UNDER THE
AUTHORITY OF MARK
ROETZEL, P.E. 29339 ON
10/02/24. IT IS NOT TO BE
USED FOR
CONSTRUCTION, BIDDING
OR PERMIT PURPOSES."

REV. NO.	DATE	DESCRIPTION	BY
<div><div><div><div>ENGINEERS SURVEYORS</div><div>100 NE Loop 410, Ste. 300 San Antonio, Texas 78216 (210) 581-1111 TBPE No. F-1733 TBPLS No. 100495-00</div></div></div><div><div><div><div>SANTA FE COUNTY PUBLIC WORKS</div><div>AVENIDA DEL SUR (WEST EXTENSION) ROADWAY AND DRAINAGE IMPROVEMENTS</div></div></div></div></div>			
ROADWAY CROSS SECTIONS - AVENIDA DEL SUR			
60% SUBMITTAL	PROJECT NO.: 124005	DATE: 10 / 02 / 2024	
DRWN. BY: CDSm	DSGN. BY: JER	CHKD. BY: CDSm	SHEET NO. 198

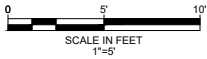
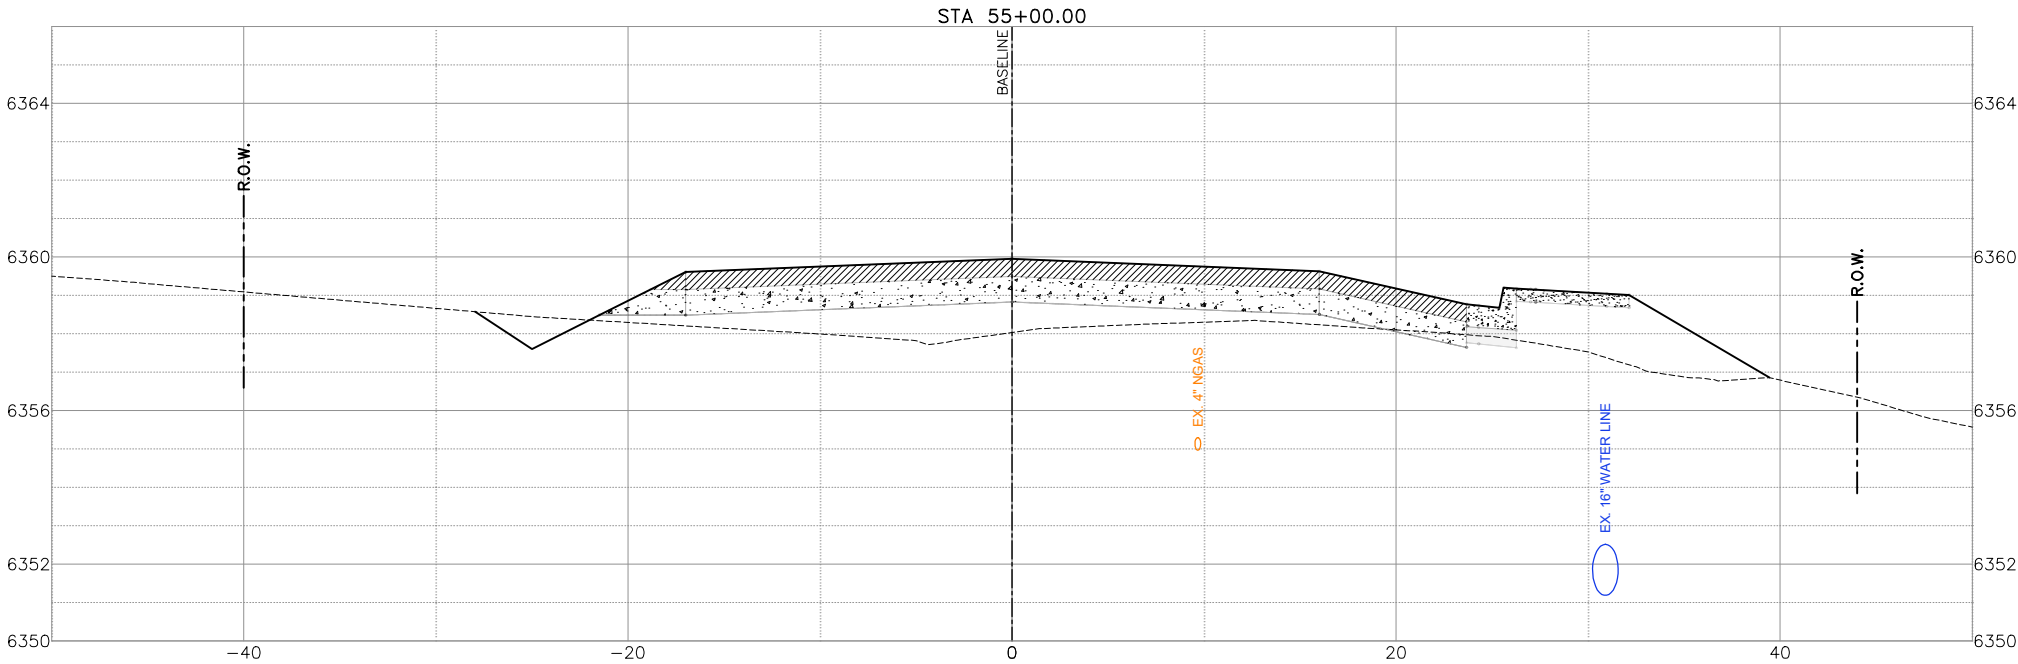
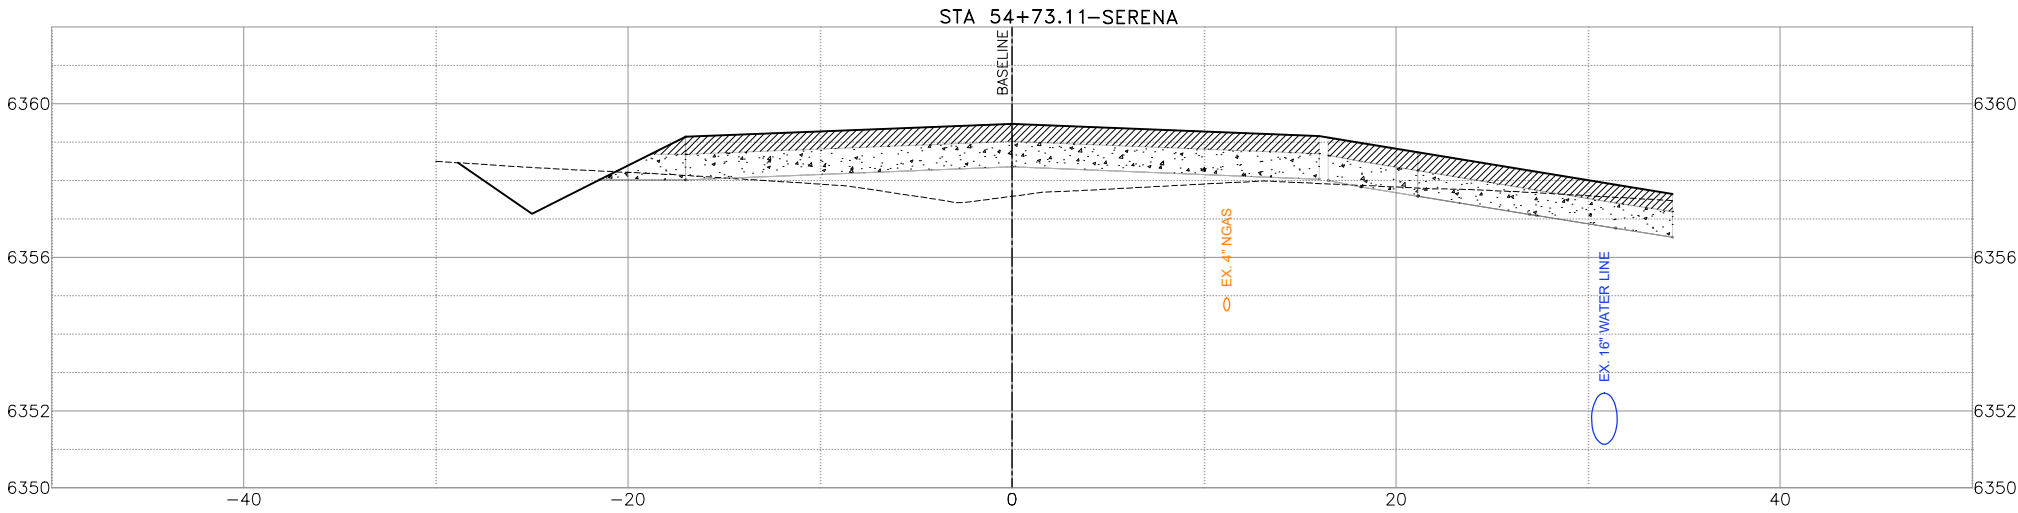
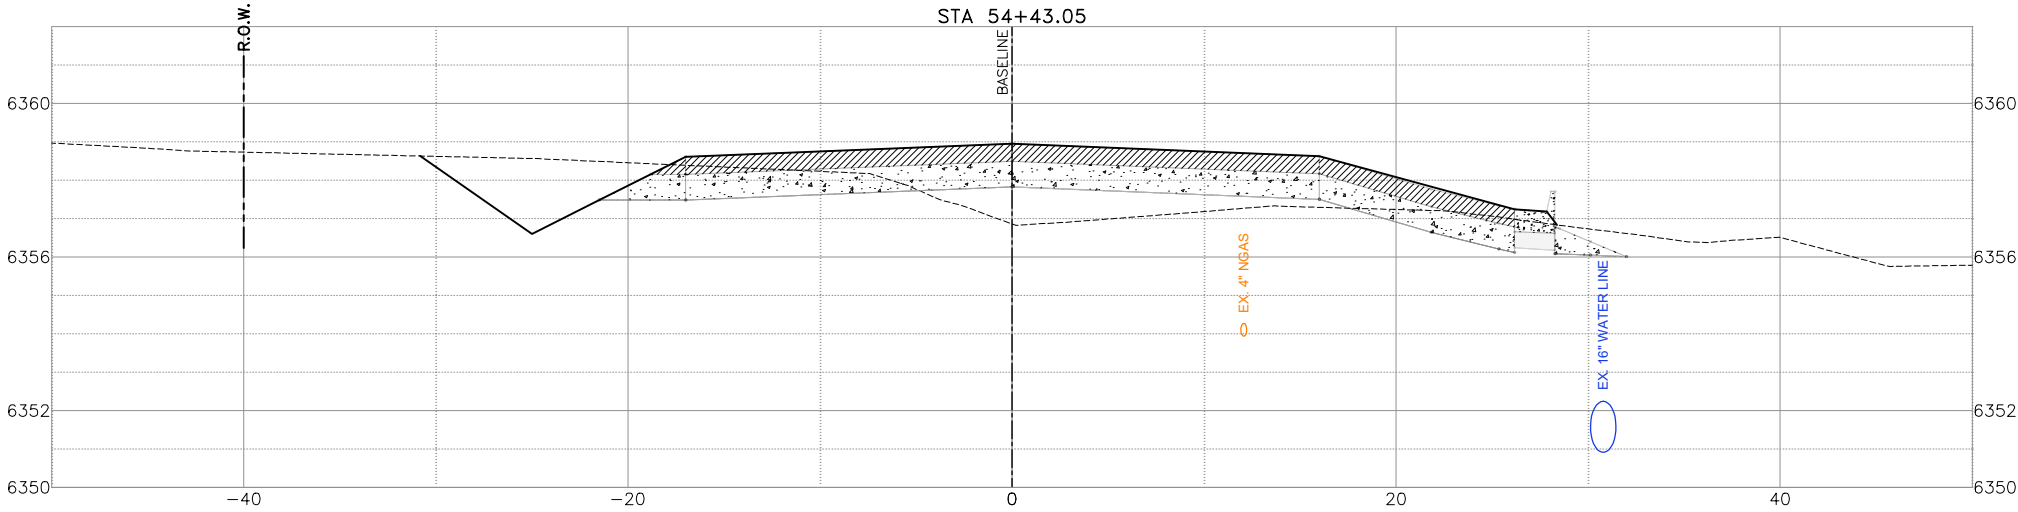
P:\J085\2024\124005 Avenida Del Sur West Extension\Civil 3D\Draw Engineer\124005-X-Section.dwg PLOTTED:11/27/2024 9:53 AM



"THIS DOCUMENT IS
RELEASED FOR THE
PURPOSE OF INTERIM
REVIEW UNDER THE
AUTHORITY OF MARK
ROETZEL, P.E. 29339 ON
10/02/24. IT IS NOT TO BE
USED FOR
CONSTRUCTION, BIDDING
OR PERMIT PURPOSES."

REV. NO.	DATE	DESCRIPTION	BY
 ENGINEERS SURVEYORS 100 NE Loop 410, Ste. 300 San Antonio, Texas 78216 (210) 581-1111 TBPE No. F-1733 TBPLS No. 100495-00			
 SANTA FE COUNTY PUBLIC WORKS AVENIDA DEL SUR (WEST EXTENSION) ROADWAY AND DRAINAGE IMPROVEMENTS			
ROADWAY CROSS SECTIONS - AVENIDA DEL SUR			
60% SUBMITTAL	PROJECT NO.: 124005	DATE: 10 / 02 / 2024	
DRWN. BY: CDSm	DSGN. BY: JER	CHKD. BY: CDSm	SHEET NO. 199

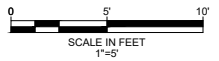
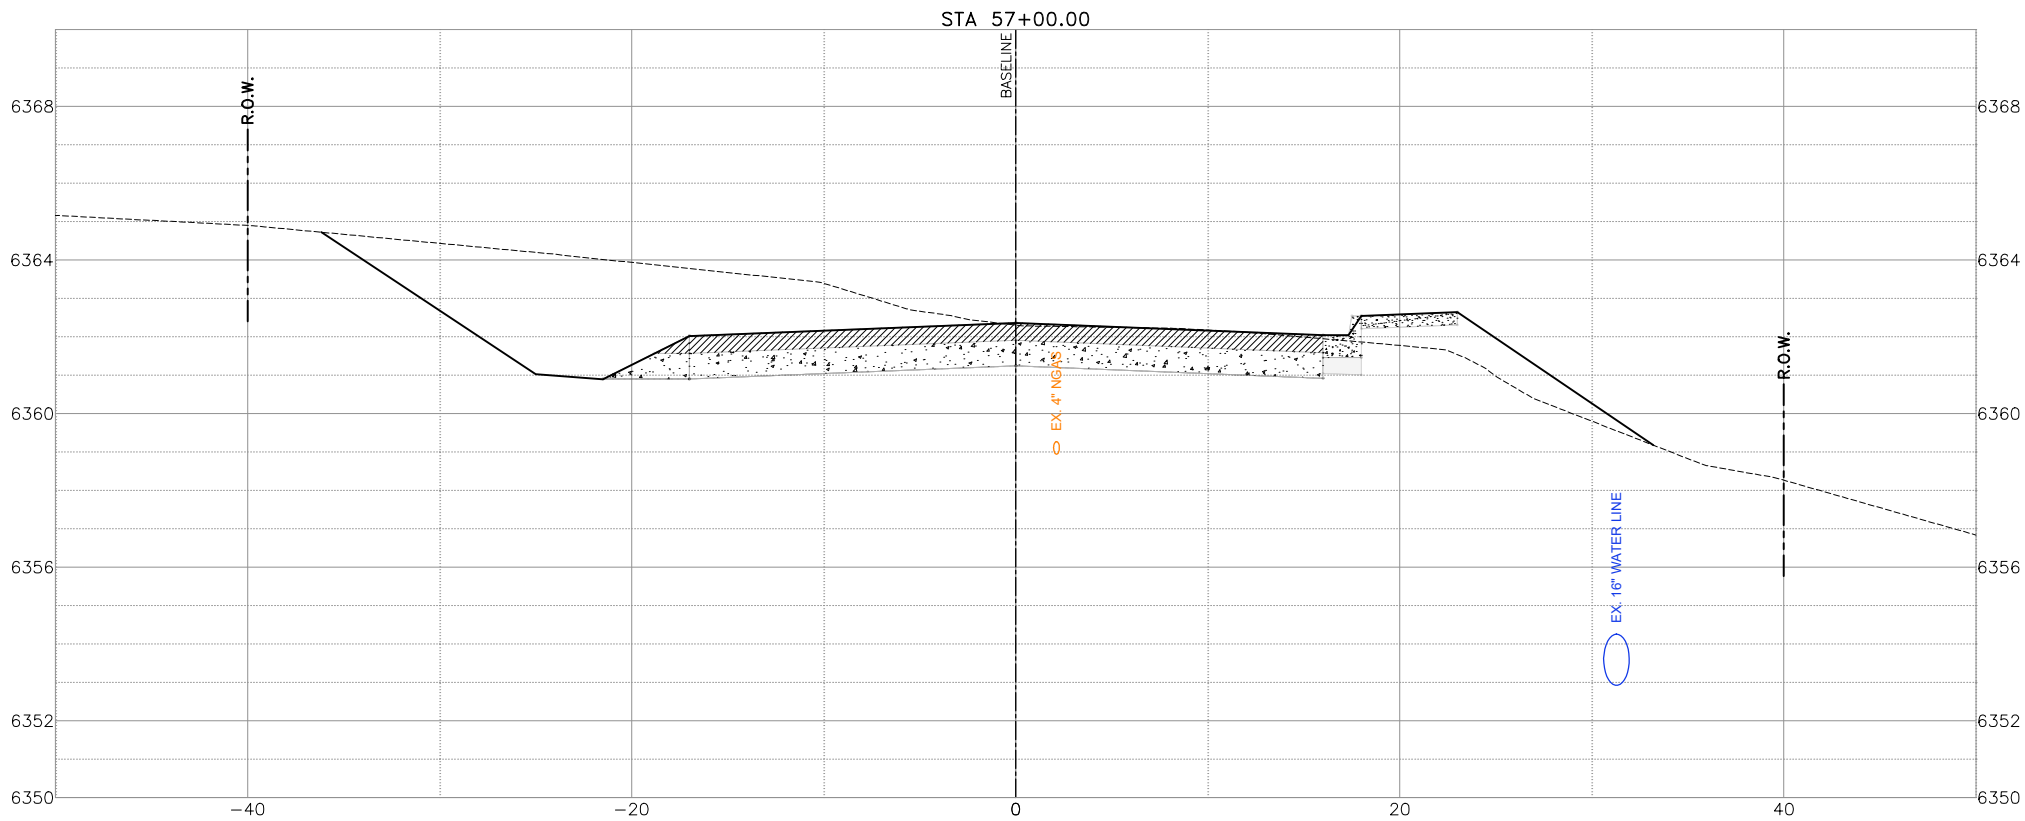
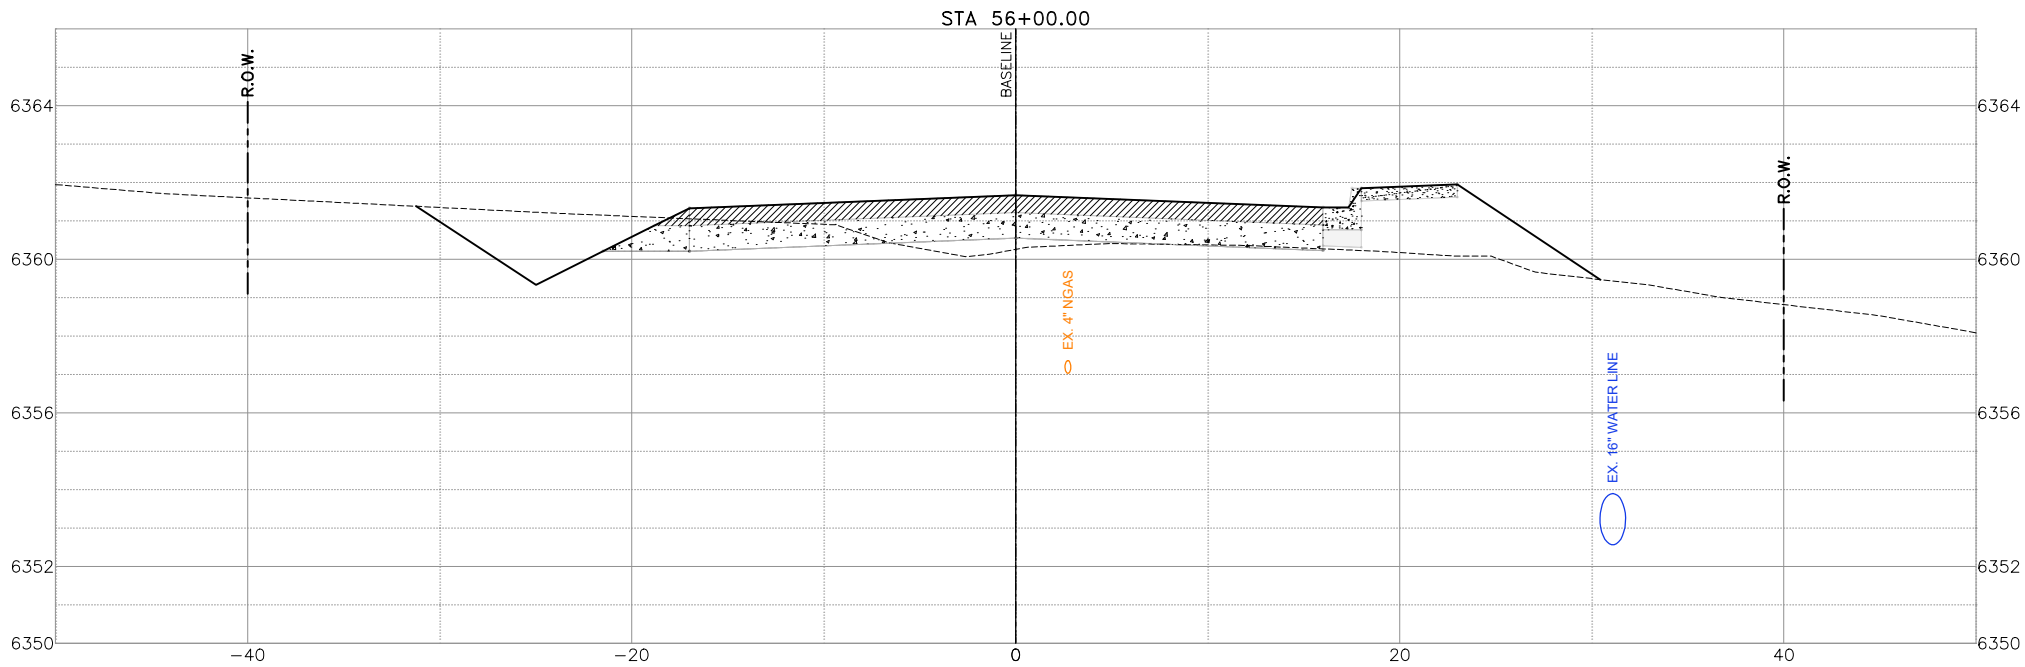
P:\J085\2024\124005 Avenida Del Sur West Extension\Civil 3D\Draw Engineer\124005-X-Section.dwg PLOTTED:11/27/2024 9:53 AM






"THIS DOCUMENT IS
RELEASED FOR THE
PURPOSE OF INTERIM
REVIEW UNDER THE
AUTHORITY OF MARK
ROETZEL, P.E. 29339 ON
10/02/24. IT IS NOT TO BE
USED FOR
CONSTRUCTION, BIDDING
OR PERMIT PURPOSES."

REV. NO.	DATE	DESCRIPTION	BY
<div><div><div><div><div></div><div></div></div><div><div>CDS</div><div>muery</div></div></div><div>ENGINEERS SURVEYORS</div><div><small>100 NE Loop 410, Ste. 300 San Antonio, Texas 78216 (210) 581-1111 TBPE No. F-17331 TBPLS No. 100495-00</small></div></div></div>			
<div><div><div><div></div><div></div><div></div></div><div>SANTA FE COUNTY</div></div><div>SANTA FE COUNTY PUBLIC WORKS AVENIDA DEL SUR (WEST EXTENSION) ROADWAY AND DRAINAGE IMPROVEMENTS</div></div>			
ROADWAY CROSS SECTIONS - AVENIDA DEL SUR			
60% SUBMITTAL	PROJECT NO.: 124005	DATE: 10 / 02 / 2024	
DRWN. BY: CDSm	DSGN. BY: JER	CHKD. BY: CDSm	SHEET NO. 200

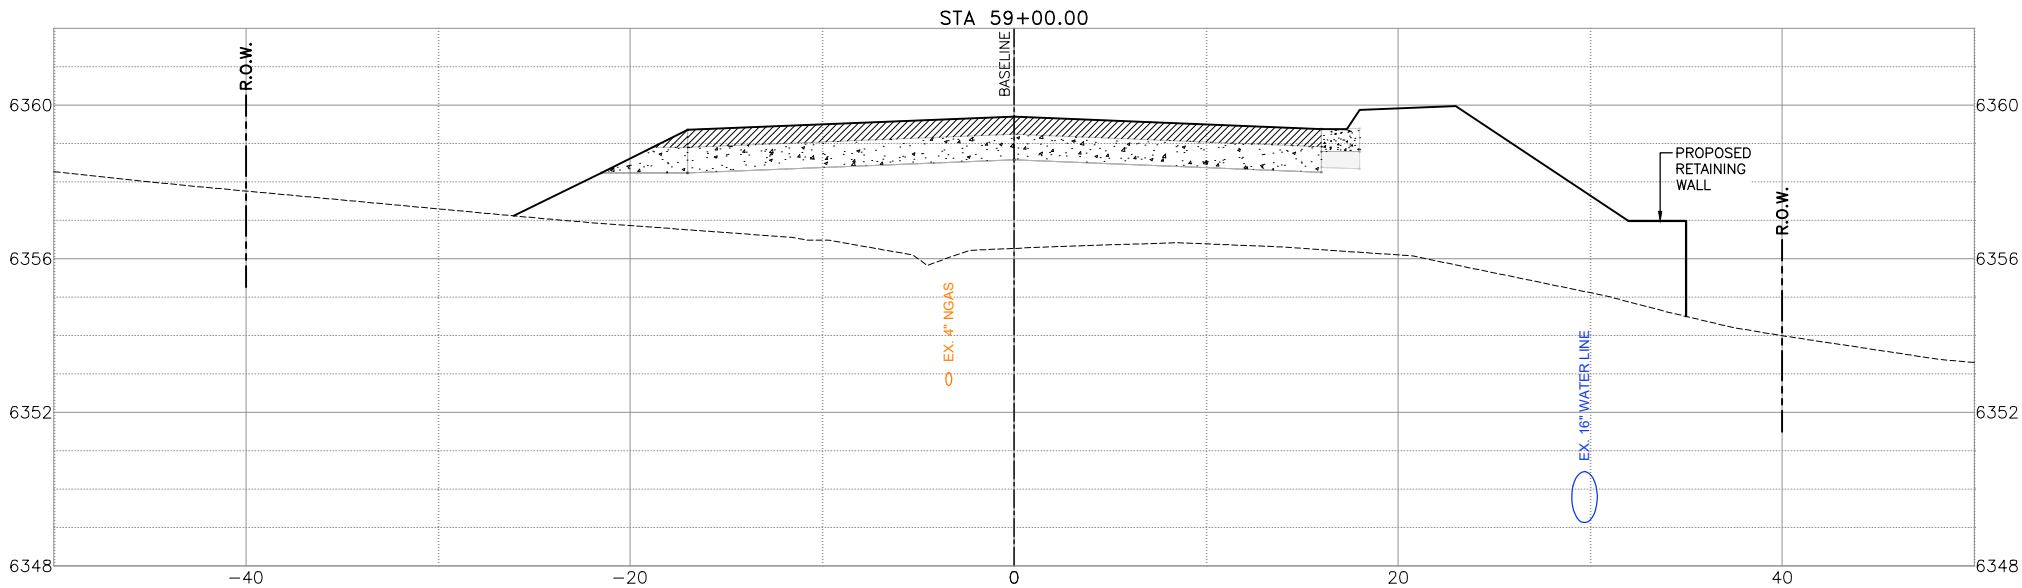
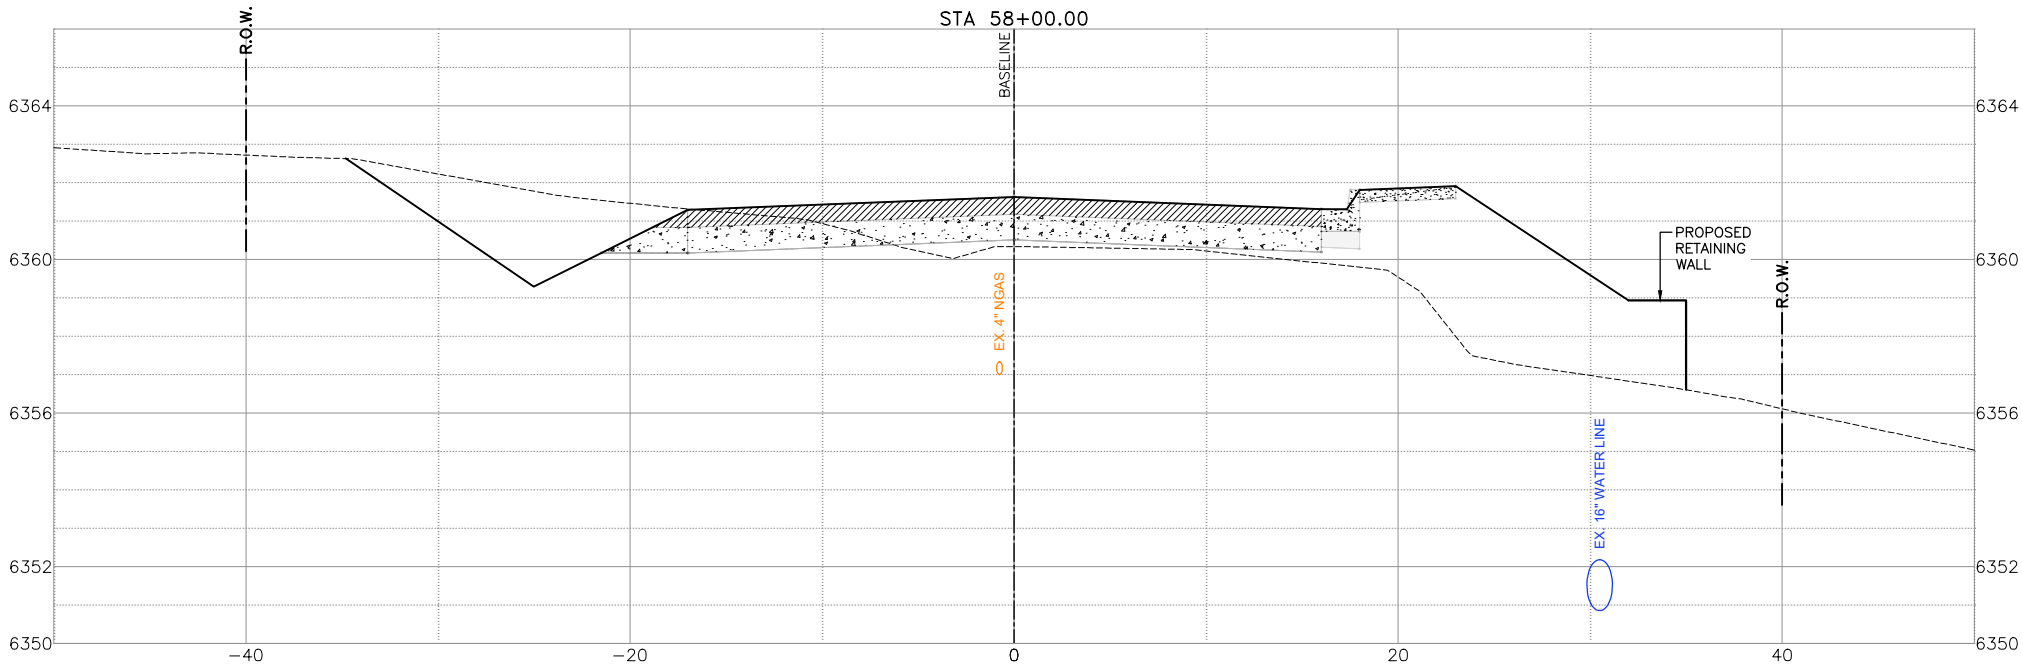
F:\JGBS\2024\124005 Avenida Del Sur West Extension\Civil 3D\Draw Engineer\124005-X-Section.dwg PLOTTED:11/27/2024 9:53 AM



"THIS DOCUMENT IS
RELEASED FOR THE
PURPOSE OF INTERIM
REVIEW UNDER THE
AUTHORITY OF MARK
ROETZEL, P.E. 29339 ON
10/02/24. IT IS NOT TO BE
USED FOR
CONSTRUCTION, BIDDING
OR PERMIT PURPOSES."

REV NO.	DATE	DESCRIPTION	BY
<div><div><div>ENGINEERS SURVEYORS</div></div><div><div><div>SANTA FE COUNTY</div></div><div><div><div>SANTA FE COUNTY PUBLIC WORKS</div></div></div></div><div>100 NE Loop 410, Ste. 300 San Antonio, Texas 78216 (210) 581-1111 TBPE No. F-1733 TBPLS No. 100495-00</div><div>ROADWAY CROSS SECTIONS - AVENIDA DEL SUR</div></div>			
60% SUBMITTAL	PROJECT NO.: 124005	DATE: 10 / 02 / 2024	
DRWN. BY: CDSm	DSGN. BY: JER	CHKD. BY: CDSm	SHEET NO. 201

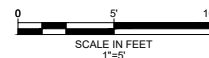
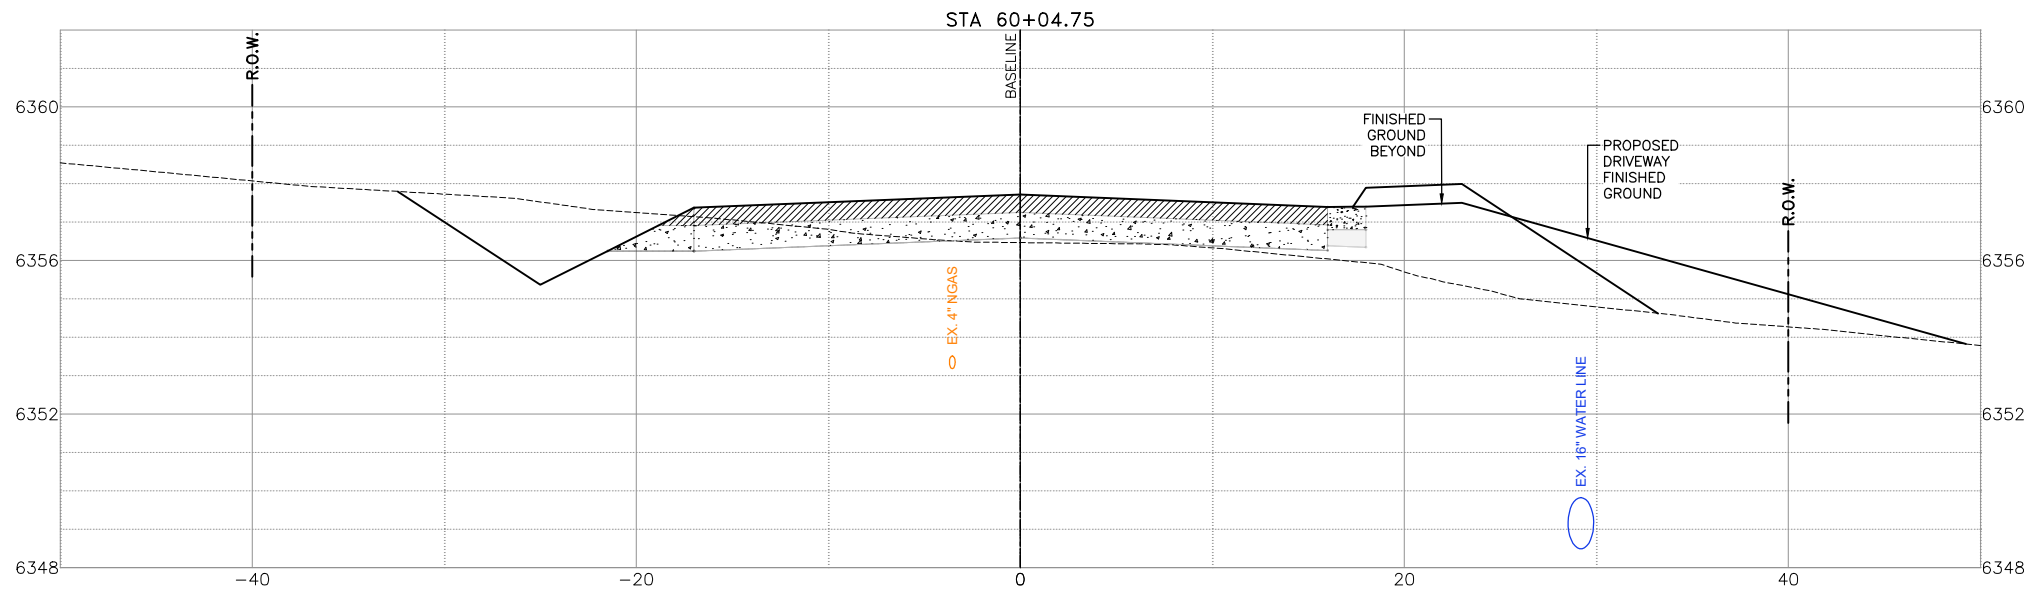
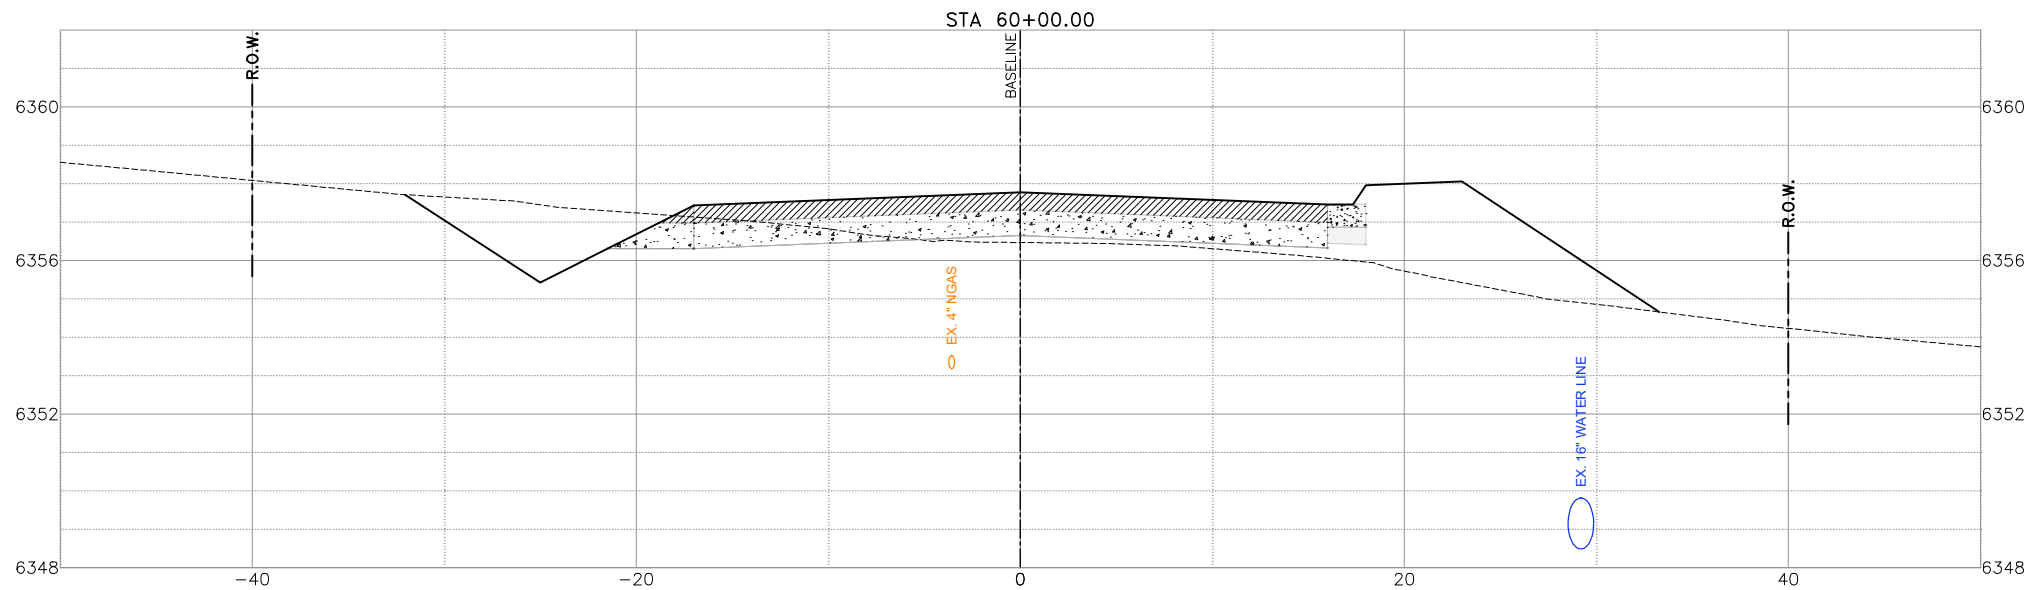
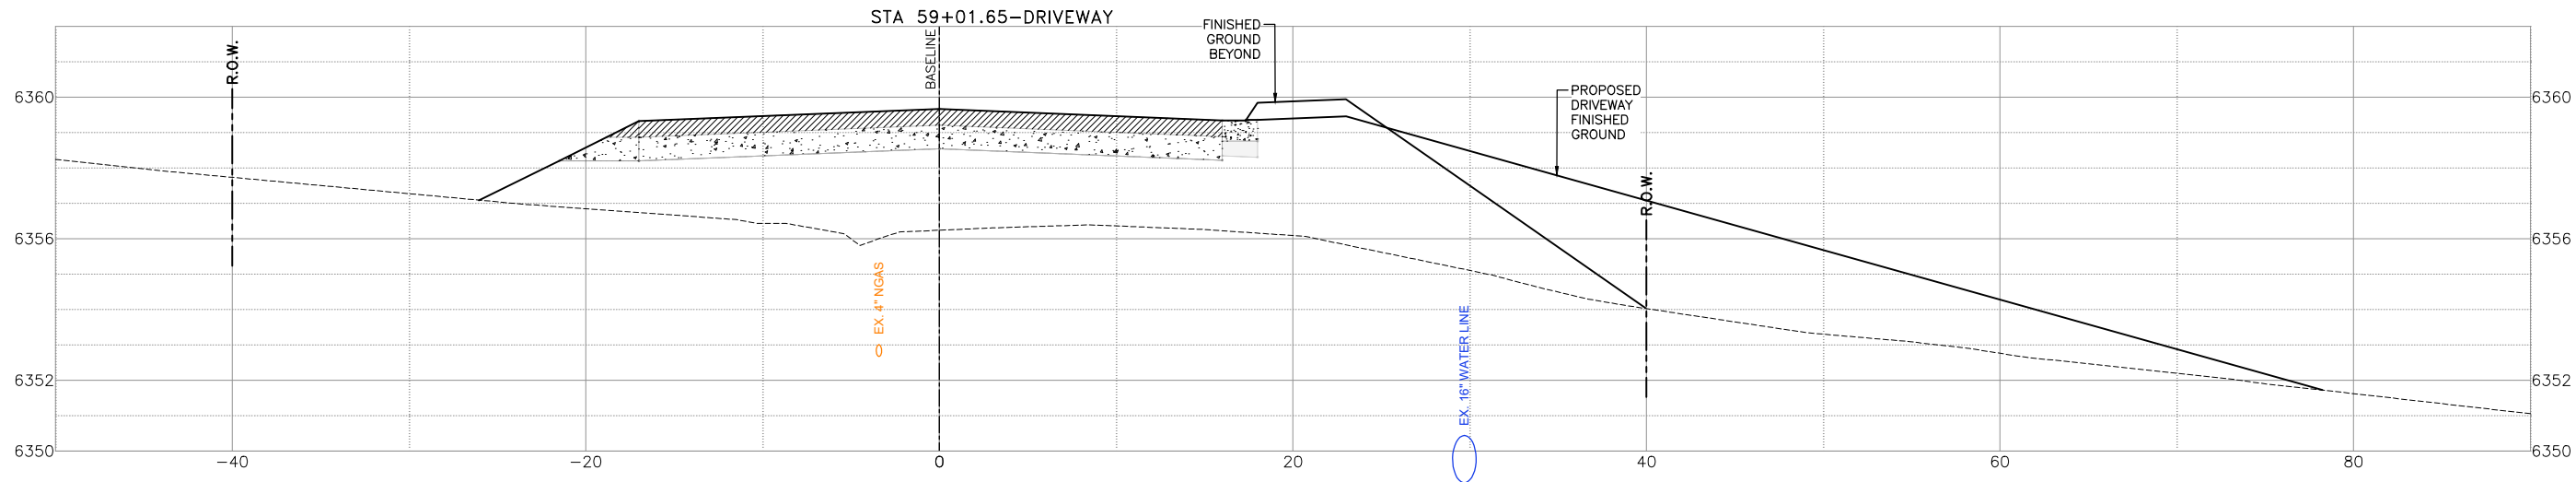
F:\JGBS\2024\124005 Avenida Del Sur West Extension\Civil 3D\Draw Engineer\124005-X-Section.dwg PLOTTED:11/27/2024 9:53 AM





"THIS DOCUMENT IS
RELEASED FOR THE
PURPOSE OF INTERIM
REVIEW UNDER THE
AUTHORITY OF MARK
ROETZEL, P.E. 29339 ON
10/02/24. IT IS NOT TO BE
USED FOR
CONSTRUCTION, BIDDING
OR PERMIT PURPOSES."

REV. NO.	DATE	DESCRIPTION	BY
<div><div><div><div><div></div><div></div></div><div><div></div><div></div></div></div><div><div><div>CDS</div><div>muery</div></div><div>ENGINEERS SURVEYORS</div></div><div><div><div><div></div><div></div><div></div></div><div>SANTA FE</div><div>COUNTY</div></div></div><div>100 NE Loop 410, Ste. 300 San Antonio, Texas 78216 (210) 581-1111 TBPE No. F-1733 TBPLS No. 100495-00</div></div></div>			
SANTA FE COUNTY PUBLIC WORKS AVENIDA DEL SUR (WEST EXTENSION) ROADWAY AND DRAINAGE IMPROVEMENTS			
ROADWAY CROSS SECTIONS - AVENIDA DEL SUR			
60% SUBMITTAL	PROJECT NO.: 124005	DATE: 10 / 02 / 2024	
DRWN. BY: CDSm	DSGN. BY: JER	CHKD. BY: CDSm	SHEET NO. 202

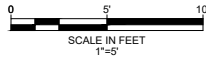
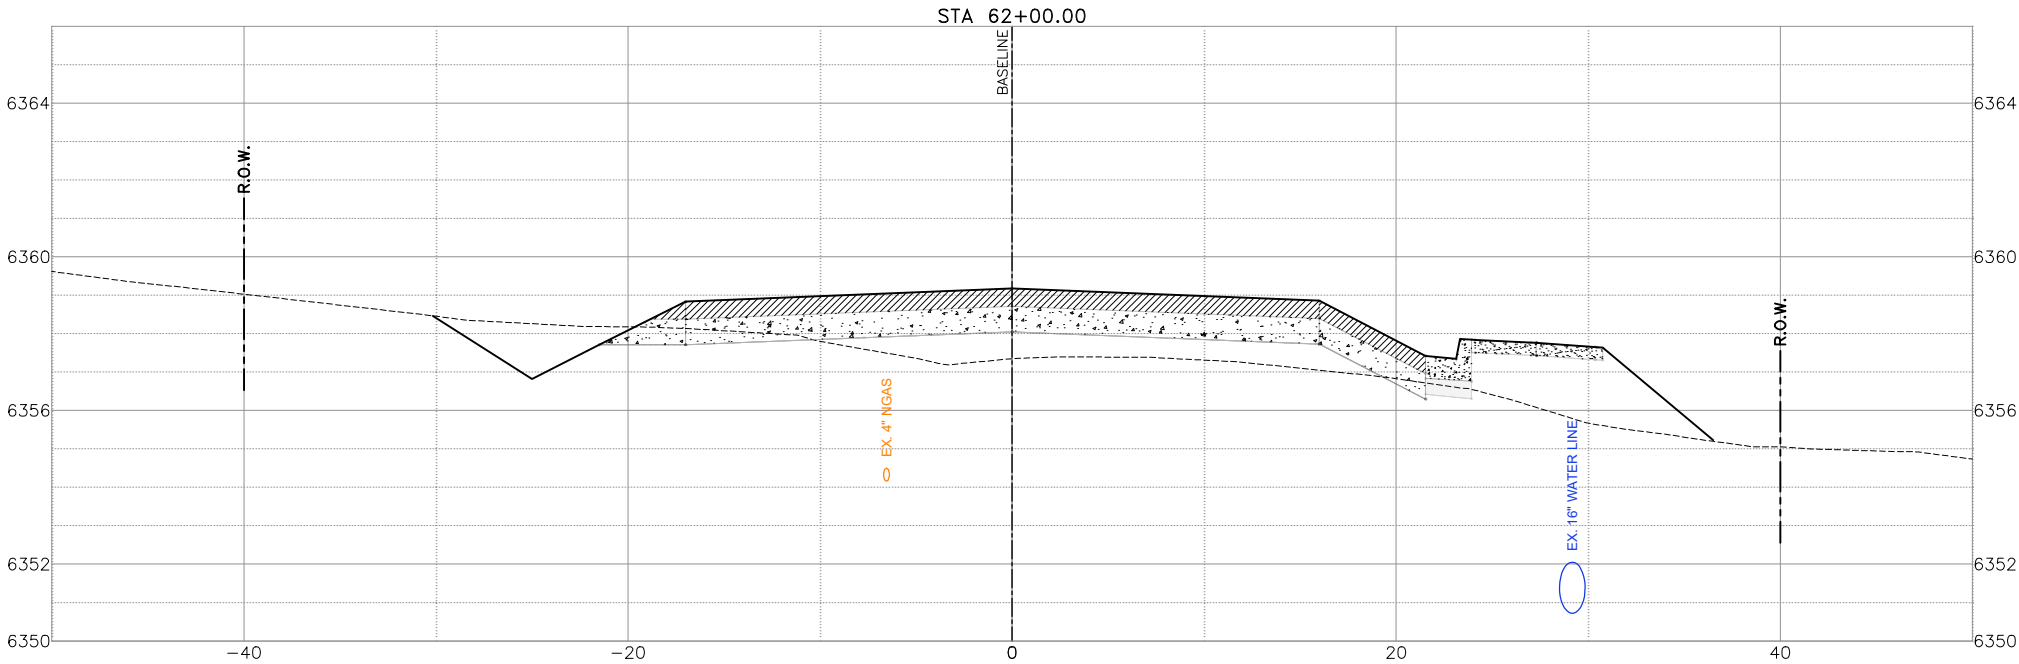
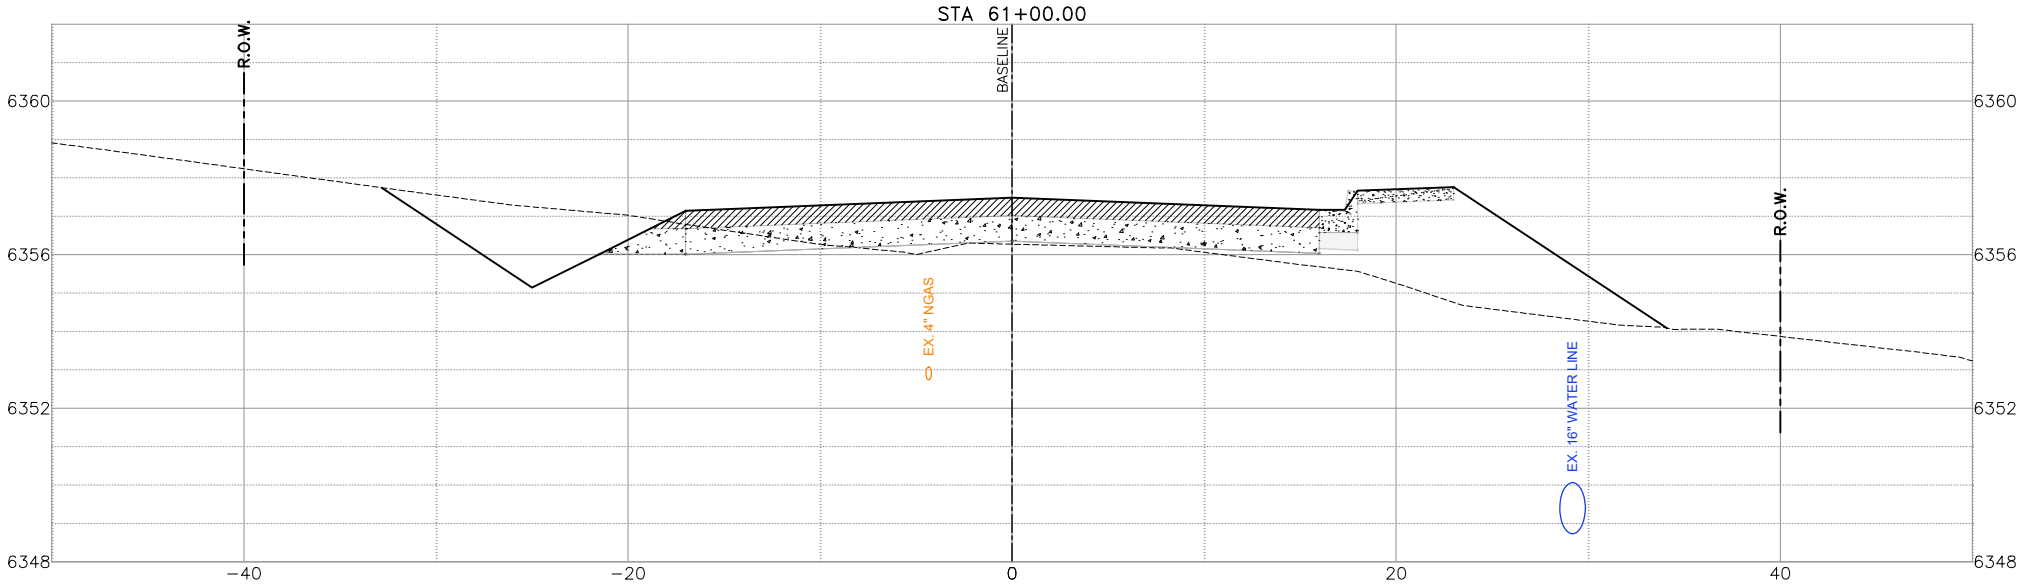
P:\J085\2024\124005 Avenida Del Sur West Extension\Civil 3D\Drawings\Engineer\124005-X-Section.dwg PLOTTED:11/27/2024 9:53 AM





"THIS DOCUMENT IS
RELEASED FOR THE
PURPOSE OF INTERIM
REVIEW UNDER THE
AUTHORITY OF MARK
ROETZEL, P.E. 29339 ON
10/02/24. IT IS NOT TO BE
USED FOR
CONSTRUCTION, BIDDING
OR PERMIT PURPOSES."

REV NO.	DATE	DESCRIPTION	BY
<div><div><div>ENGINEERS SURVEYORS</div></div><div><small>100 NE Loop 410, Ste. 300 San Antonio, Texas 78216 (210) 581-1111 TBPE No. F-17331 TBPLS No. 100495-00</small></div></div>			
<div><div><div>SANTA FE COUNTY PUBLIC WORKS</div></div><div>AVENIDA DEL SUR (WEST EXTENSION) ROADWAY AND DRAINAGE IMPROVEMENTS</div></div>			
ROADWAY CROSS SECTIONS - AVENIDA DEL SUR			
60% SUBMITTAL	PROJECT NO.: 124005	DATE: 10 / 02 / 2024	
DRWN. BY: CDSm	DSGN. BY: JER	CHKD. BY: CDSm	SHEET NO. 203

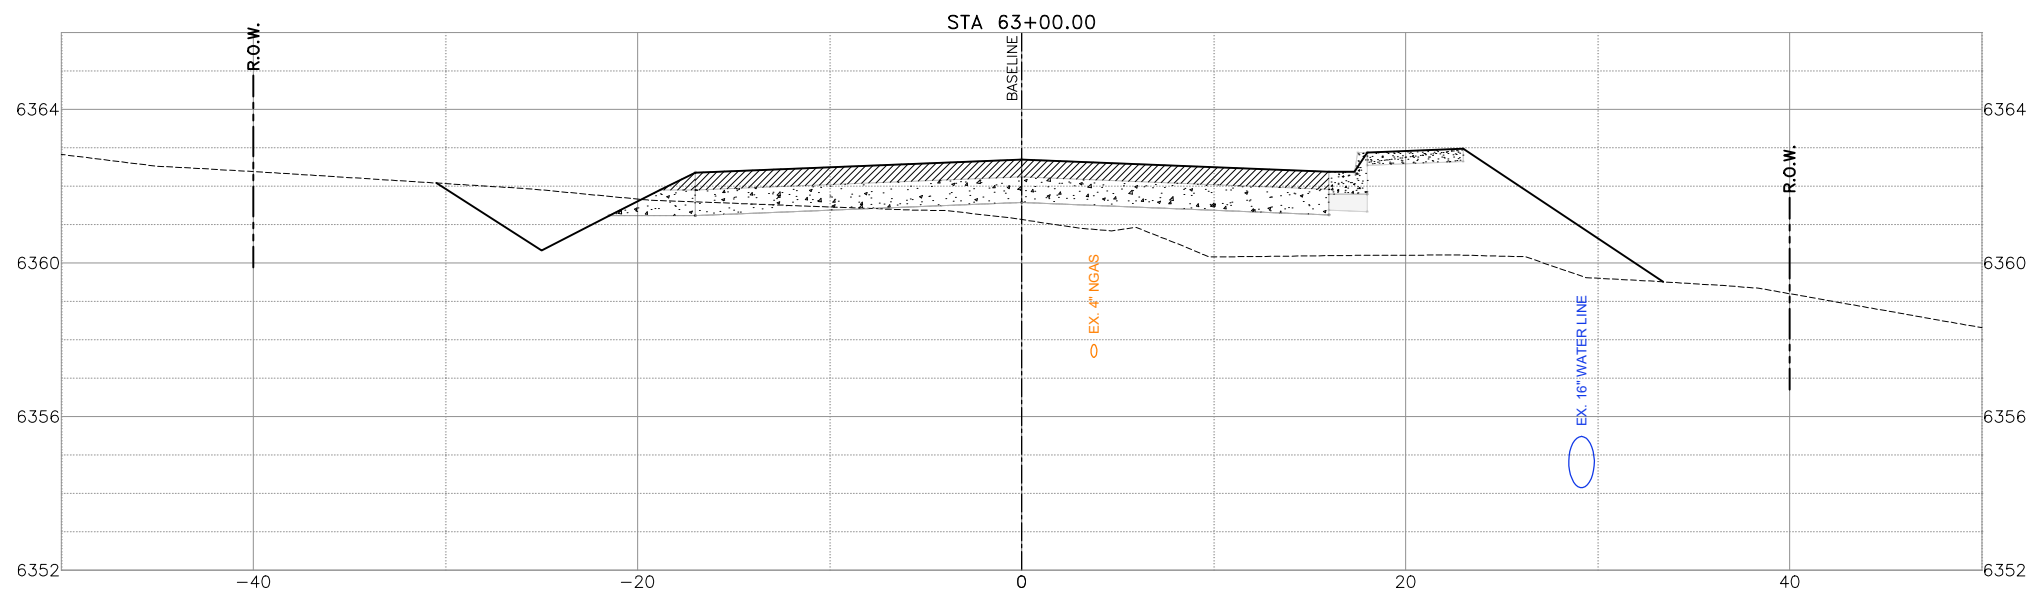
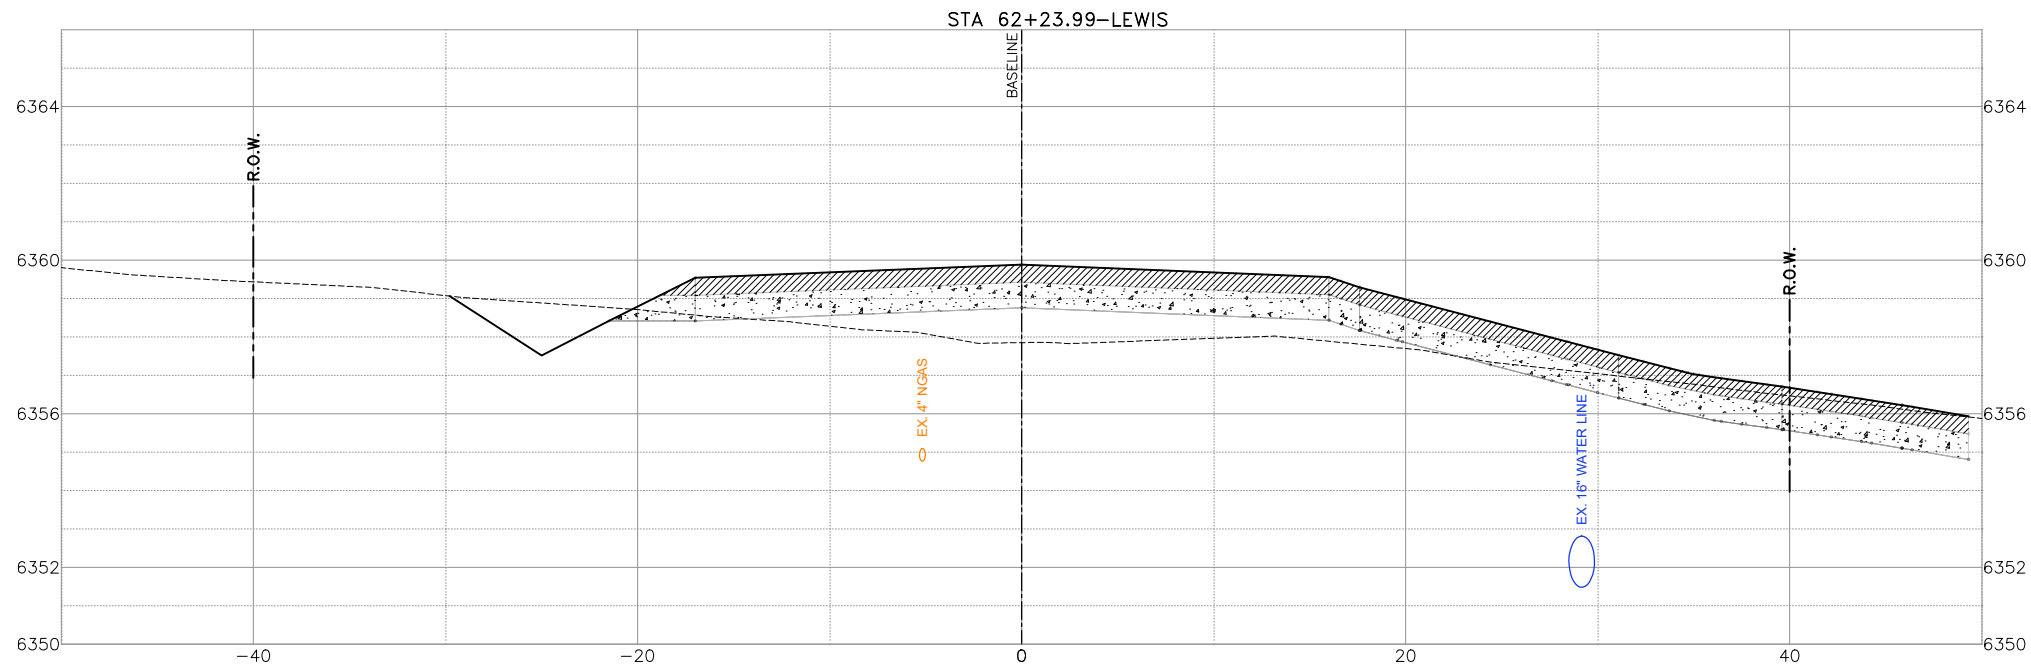
F:\JGBS\2024\124005 Avenida Del Sur West Extension\Civil 3D\Drawings\Engineer\124005-X-Section.dwg PLOTTED:11/27/2024 9:53 AM





"THIS DOCUMENT IS
RELEASED FOR THE
PURPOSE OF INTERIM
REVIEW UNDER THE
AUTHORITY OF MARK
ROETZEL, P.E. 29339 ON
10/02/24. IT IS NOT TO BE
USED FOR
CONSTRUCTION, BIDDING
OR PERMIT PURPOSES."

REV. NO.	DATE	DESCRIPTION	BY
<div><div><div>ENGINEERS SURVEYORS</div></div><div><div><div>SANTA FE COUNTY PUBLIC WORKS</div></div><div>AVENIDA DEL SUR (WEST EXTENSION) ROADWAY AND DRAINAGE IMPROVEMENTS</div></div></div>			
ROADWAY CROSS SECTIONS - AVENIDA DEL SUR			
60% SUBMITTAL	PROJECT NO.: 124005	DATE: 10 / 02 / 2024	
DRWN. BY: CDSm	DSGN. BY: JER	CHKD. BY: CDSm	SHEET NO. 204

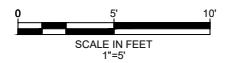
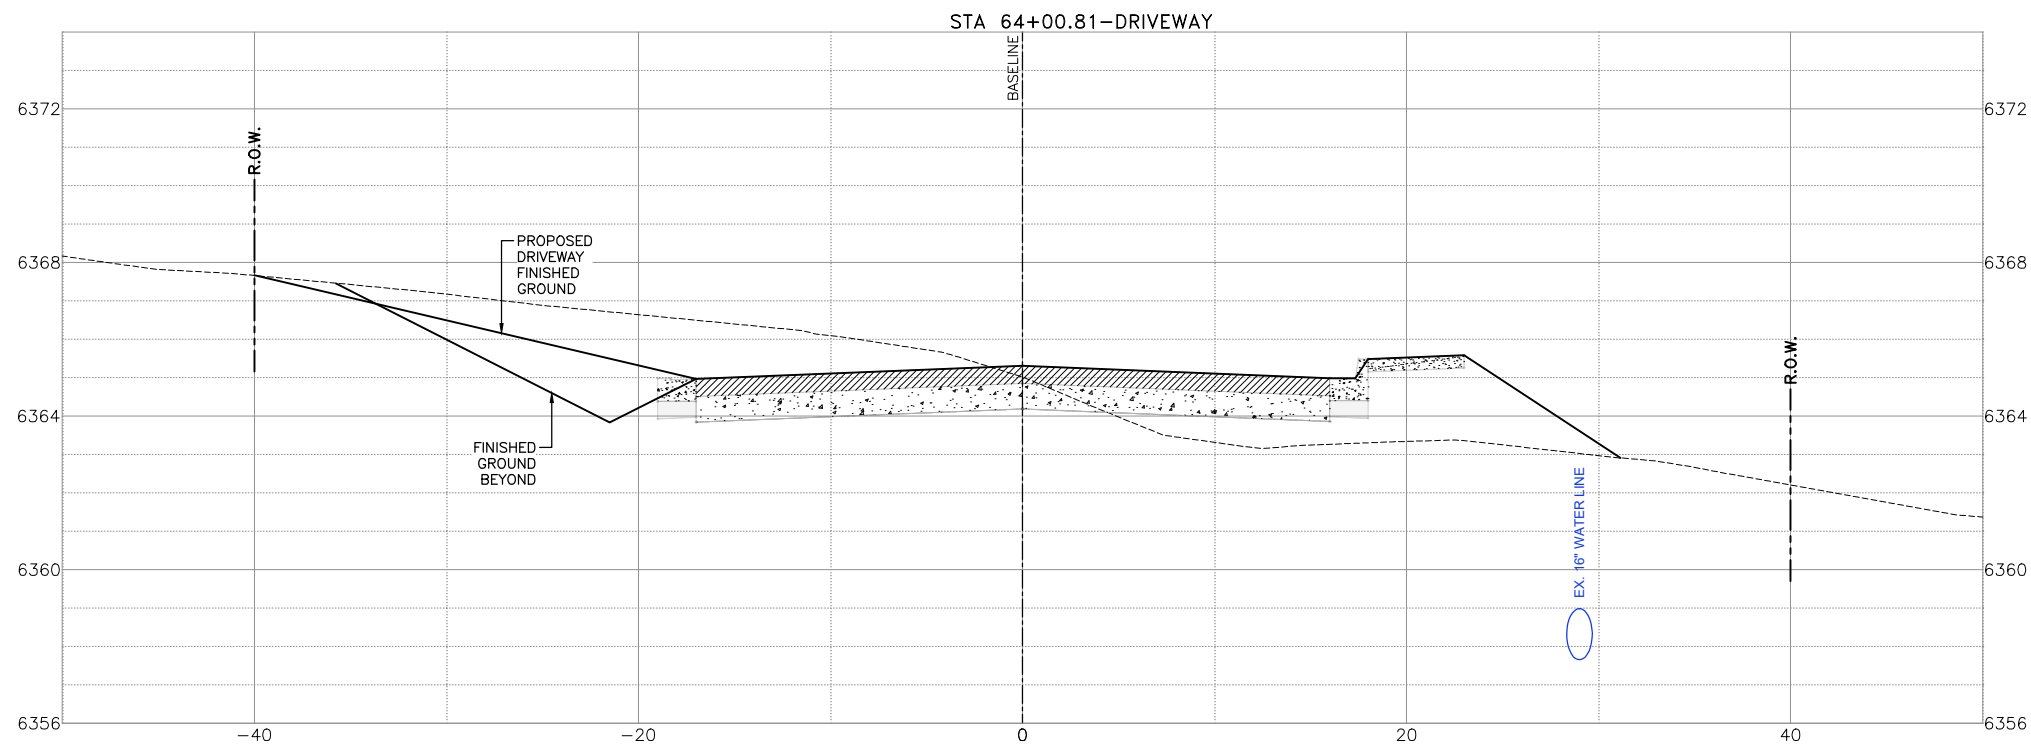
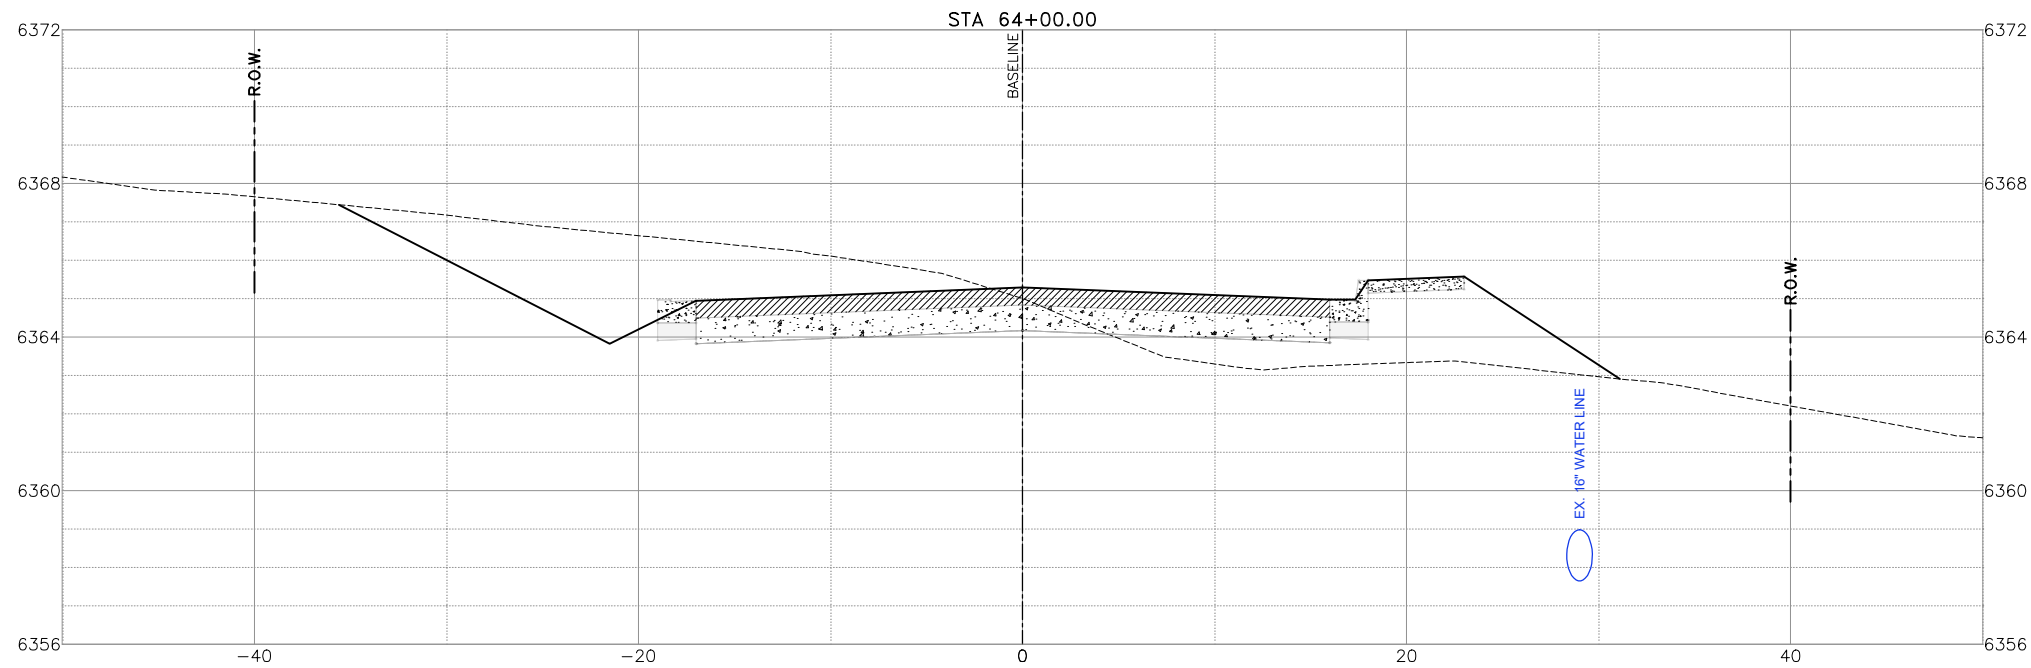
F:\JGBS\2024\124005 Avenida Del Sur West Extension\Civil 3D\Draw Engineer\124005-X-Section.dwg PLOTTED:11/27/2024 9:53 AM



"THIS DOCUMENT IS
RELEASED FOR THE
PURPOSE OF INTERIM
REVIEW UNDER THE
AUTHORITY OF MARK
ROETZEL, P.E. 29339 ON
10/02/24. IT IS NOT TO BE
USED FOR
CONSTRUCTION, BIDDING
OR PERMIT PURPOSES."

REV. NO.	DATE	DESCRIPTION	BY
<div><div><div>ENGINEERS SURVEYORS</div></div><div><div><div>SANTA FE COUNTY PUBLIC WORKS</div></div><div>AVENIDA DEL SUR (WEST EXTENSION) ROADWAY AND DRAINAGE IMPROVEMENTS</div></div></div>			
ROADWAY CROSS SECTIONS - AVENIDA DEL SUR			
60% SUBMITTAL	PROJECT NO.: 124005	DATE: 10 / 02 / 2024	
DRWN. BY: CDSm	DSGN. BY: JER	CHKD. BY: CDSm	SHEET NO. 205

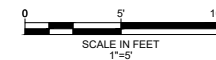
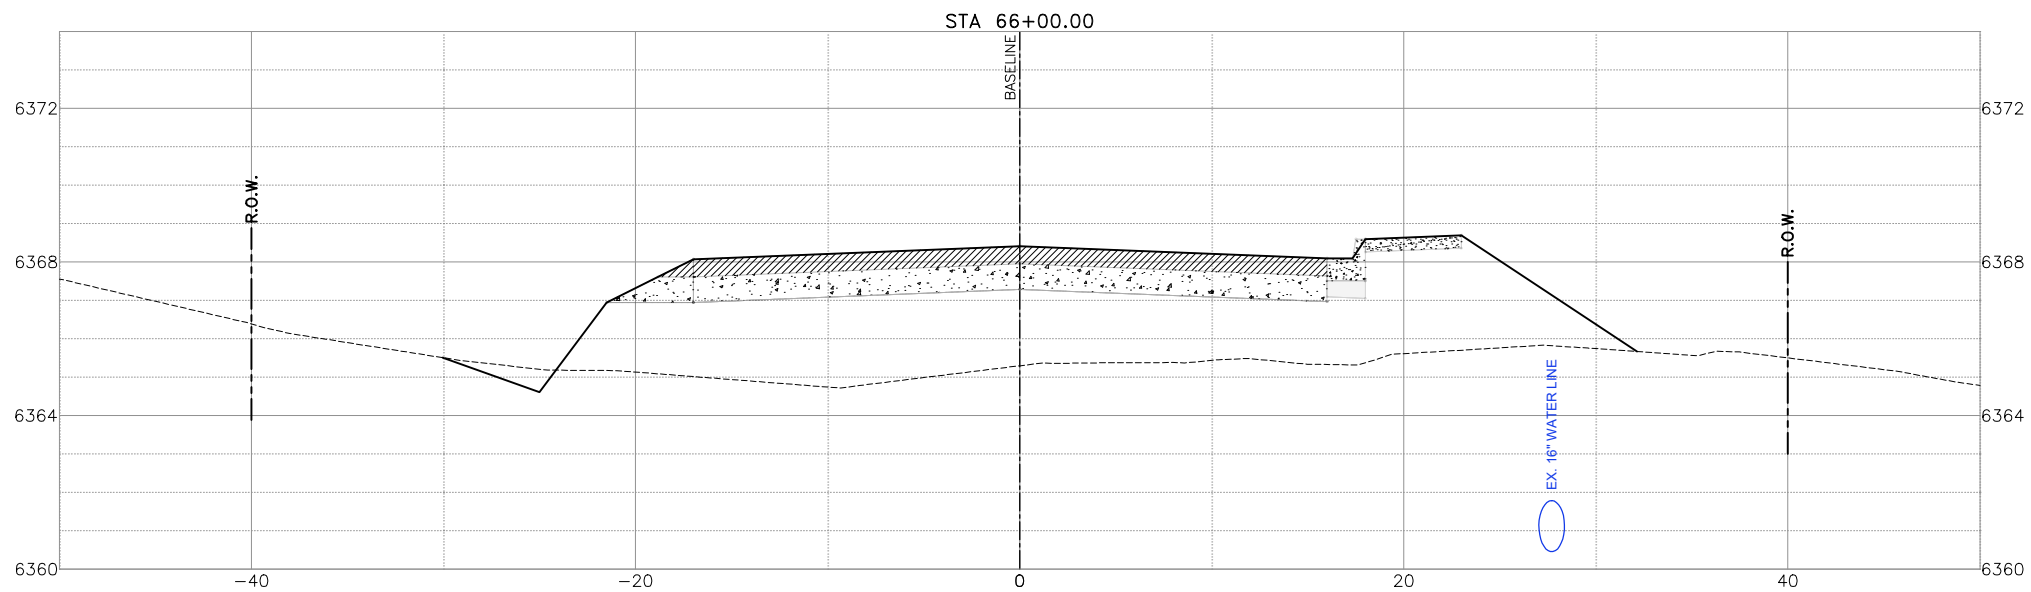
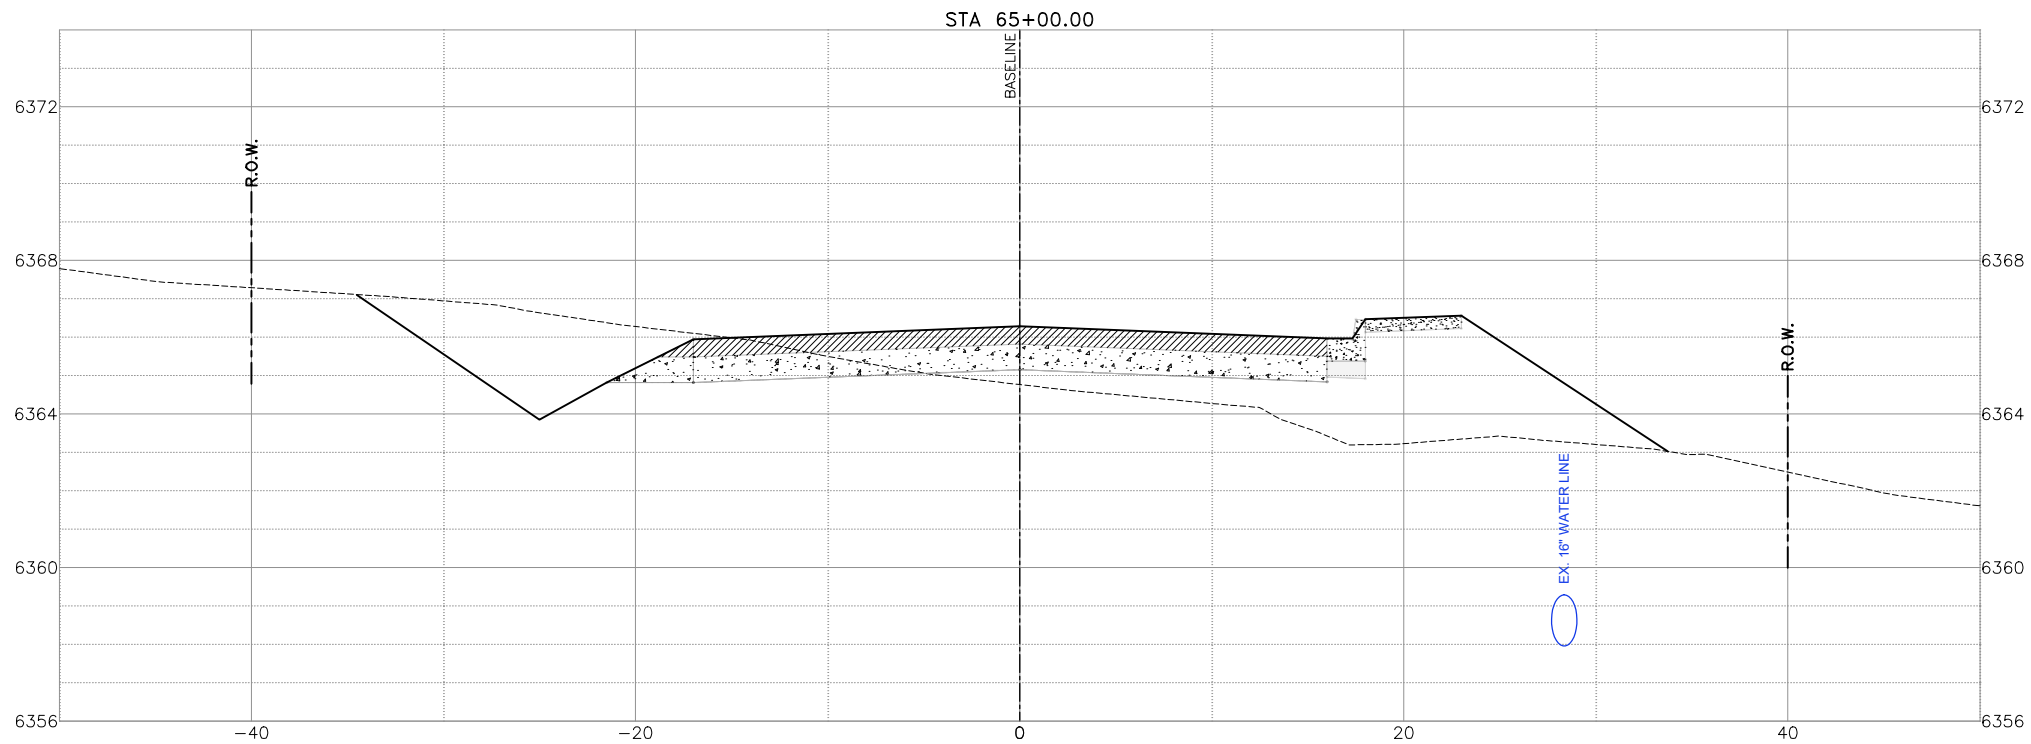
F:\JDBS\2024\124005 Avenida Del Sur West Extension\Civil 3D\Draw Engineer\124005-X-Section.dwg PLOTTED:11/27/2024 9:53 AM





"THIS DOCUMENT IS
RELEASED FOR THE
PURPOSE OF INTERIM
REVIEW UNDER THE
AUTHORITY OF MARK
ROETZEL, P.E. 29339 ON
10/02/24. IT IS NOT TO BE
USED FOR
CONSTRUCTION, BIDDING
OR PERMIT PURPOSES."

REV. NO.	DATE	DESCRIPTION	BY
<div><div><div><div><div></div><div></div></div><div><div></div><div></div></div></div><div><div><div><div></div><div></div></div><div><div></div><div></div></div></div><div><div><div><div></div><div></div></div><div><div></div><div></div></div></div><div><div><div><div></div><div></div></div><div><div></div><div></div></div></div></div><div>CDSmuery</div><div>ENGINEERS SURVEYORS</div><div>100 NE Loop 410, Ste. 300 San Antonio, Texas 78216 (210) 581-1111 TBPE No. F-1733 TBPLS No. 100495-00</div></div></div></div></div>			
<div><div><div><div></div><div></div></div><div><div></div><div></div></div></div><div>SANTA FE COUNTY</div><div>SANTA FE COUNTY PUBLIC WORKS AVENIDA DEL SUR (WEST EXTENSION) ROADWAY AND DRAINAGE IMPROVEMENTS</div></div>			
ROADWAY CROSS SECTIONS - AVENIDA DEL SUR			
60% SUBMITTAL	PROJECT NO.: 124005	DATE: 10 / 02 / 2024	
DRWN. BY: CDSm	DSGN. BY: JER	CHKD. BY: CDSm	SHEET NO. 206

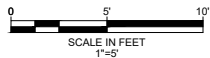
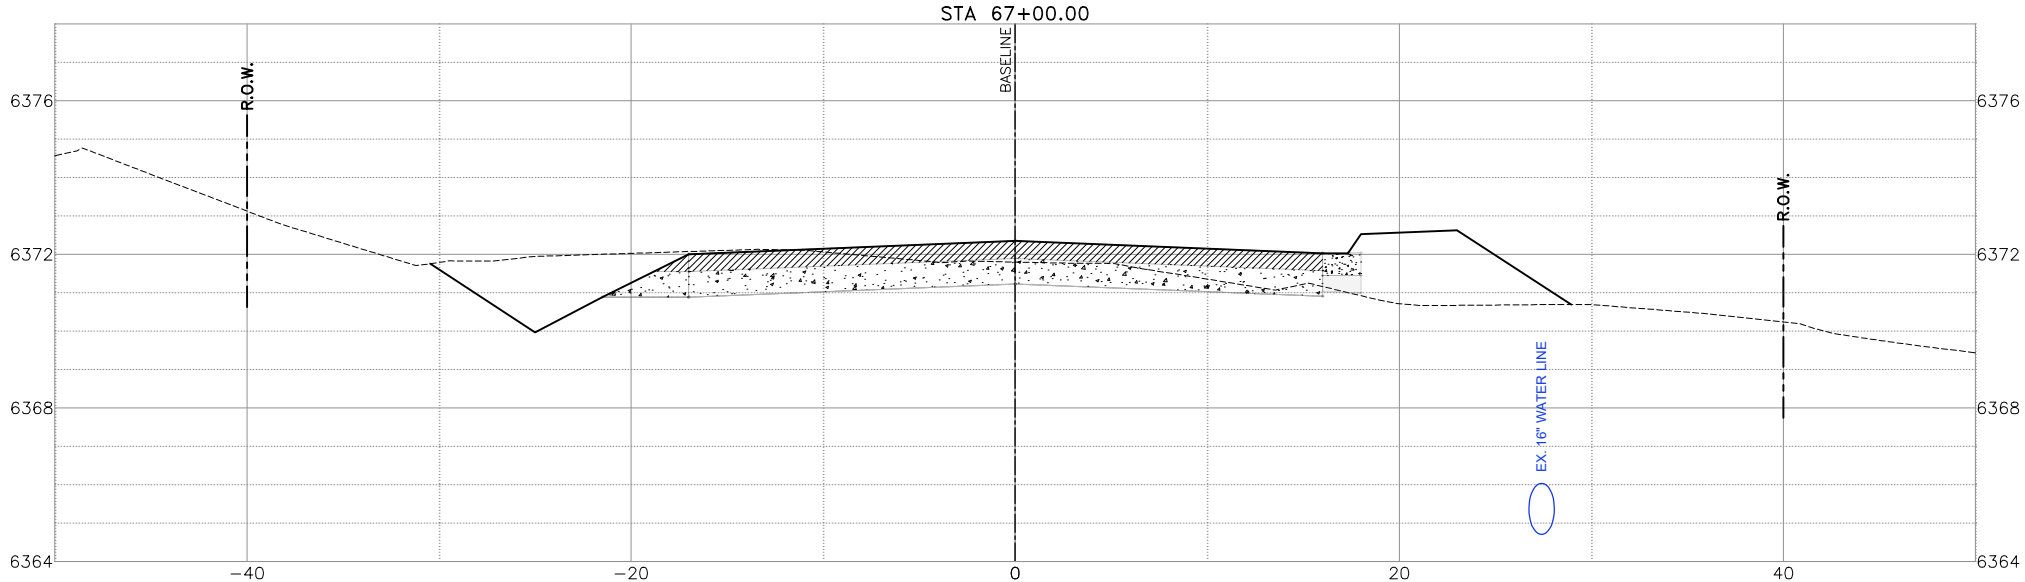
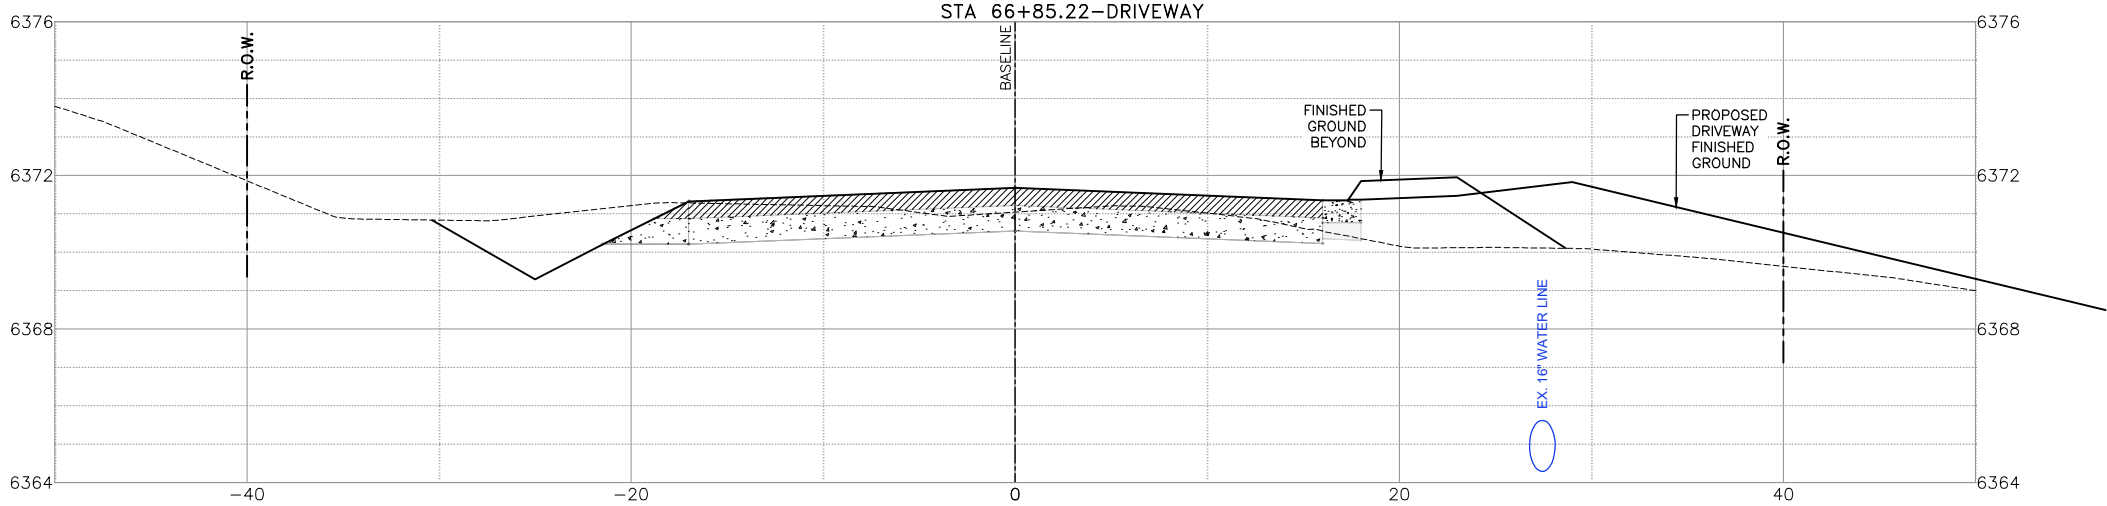
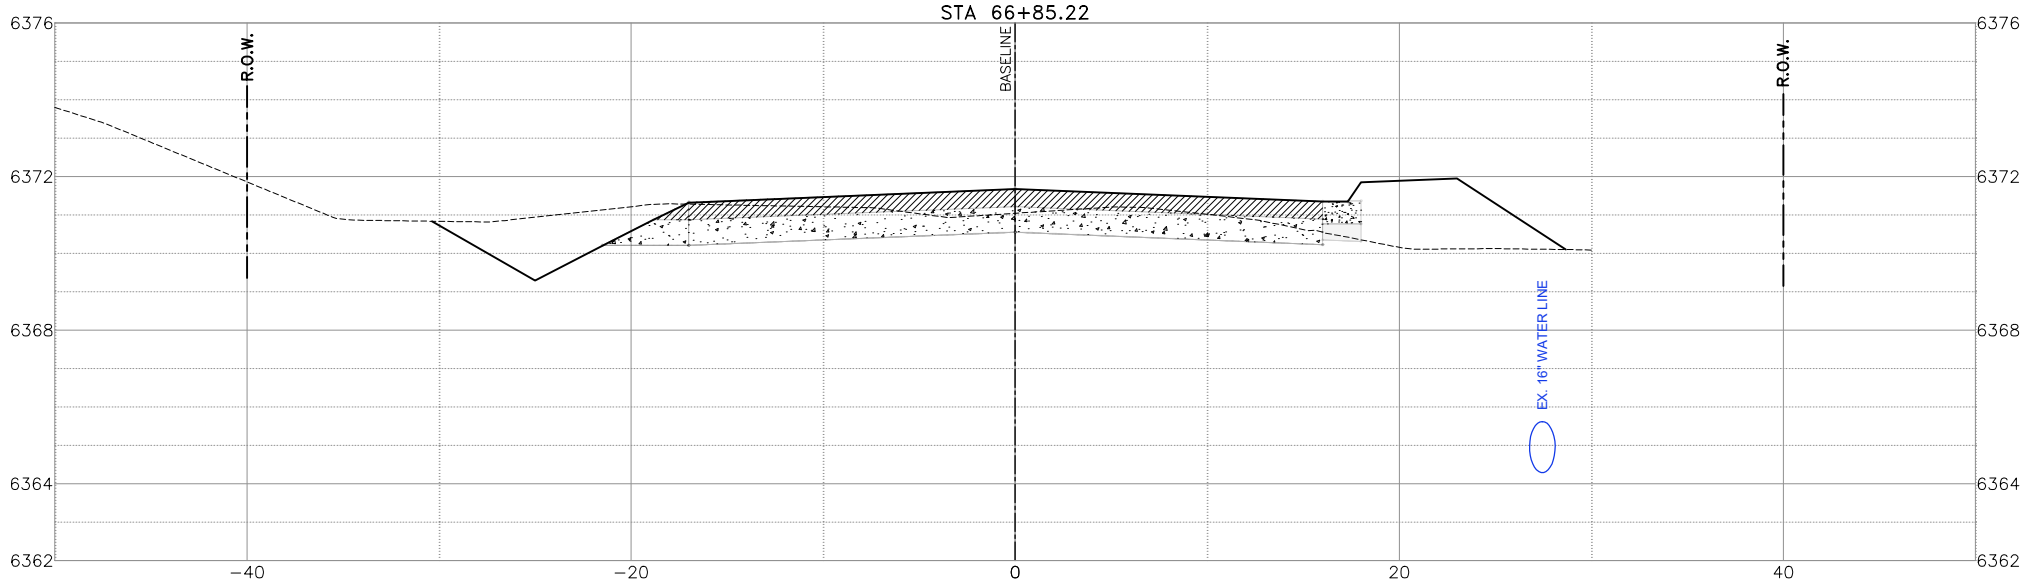
P:\J085\2024\124005 Avenida Del Sur West Extension\Civil 3D\Drawings\Engineer\124005-X-Section.dwg PLOTTED:11/27/2024 9:53 AM



"THIS DOCUMENT IS
RELEASED FOR THE
PURPOSE OF INTERIM
REVIEW UNDER THE
AUTHORITY OF MARK
ROETZEL, P.E. 29339 ON
10/02/24. IT IS NOT TO BE
USED FOR
CONSTRUCTION, BIDDING
OR PERMIT PURPOSES."

REV. NO.	DATE	DESCRIPTION	BY
<div><div><div>ENGINEERS SURVEYORS</div></div><div><div><div>SANTA FE COUNTY</div></div><div><div>SANTA FE COUNTY PUBLIC WORKS</div><div>AVENIDA DEL SUR (WEST EXTENSION)</div><div>ROADWAY AND DRAINAGE IMPROVEMENTS</div></div></div></div>			
ROADWAY CROSS SECTIONS - AVENIDA DEL SUR			
60% SUBMITTAL	PROJECT NO.: 124005	DATE: 10 / 02 / 2024	
DRWN. BY: CDSm	DSGN. BY: JER	CHKD. BY: CDSm	SHEET NO. 207

F:\J085\2024\124005 Avenida Del Sur West Extension\Civil 3D\Draw Engineer\124005-X-Section.dwg PLOTTED:11/27/2024 9:53 AM



"THIS DOCUMENT IS
RELEASED FOR THE
PURPOSE OF INTERIM
REVIEW UNDER THE
AUTHORITY OF MARK
ROETZEL, P.E. 29339 ON
10/02/24. IT IS NOT TO BE
USED FOR
CONSTRUCTION, BIDDING
OR PERMIT PURPOSES."

REV. NO.	DATE	DESCRIPTION	BY
60% SUBMITTAL	PROJECT NO.: 124005	DATE: 10 / 02 / 2024	DRWN. BY: CDSm
DSGN. BY: JER	CHKD. BY: CDSm	SHEET NO. 208	

CDS muery
ENGINEERS | SURVEYORS

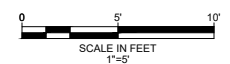
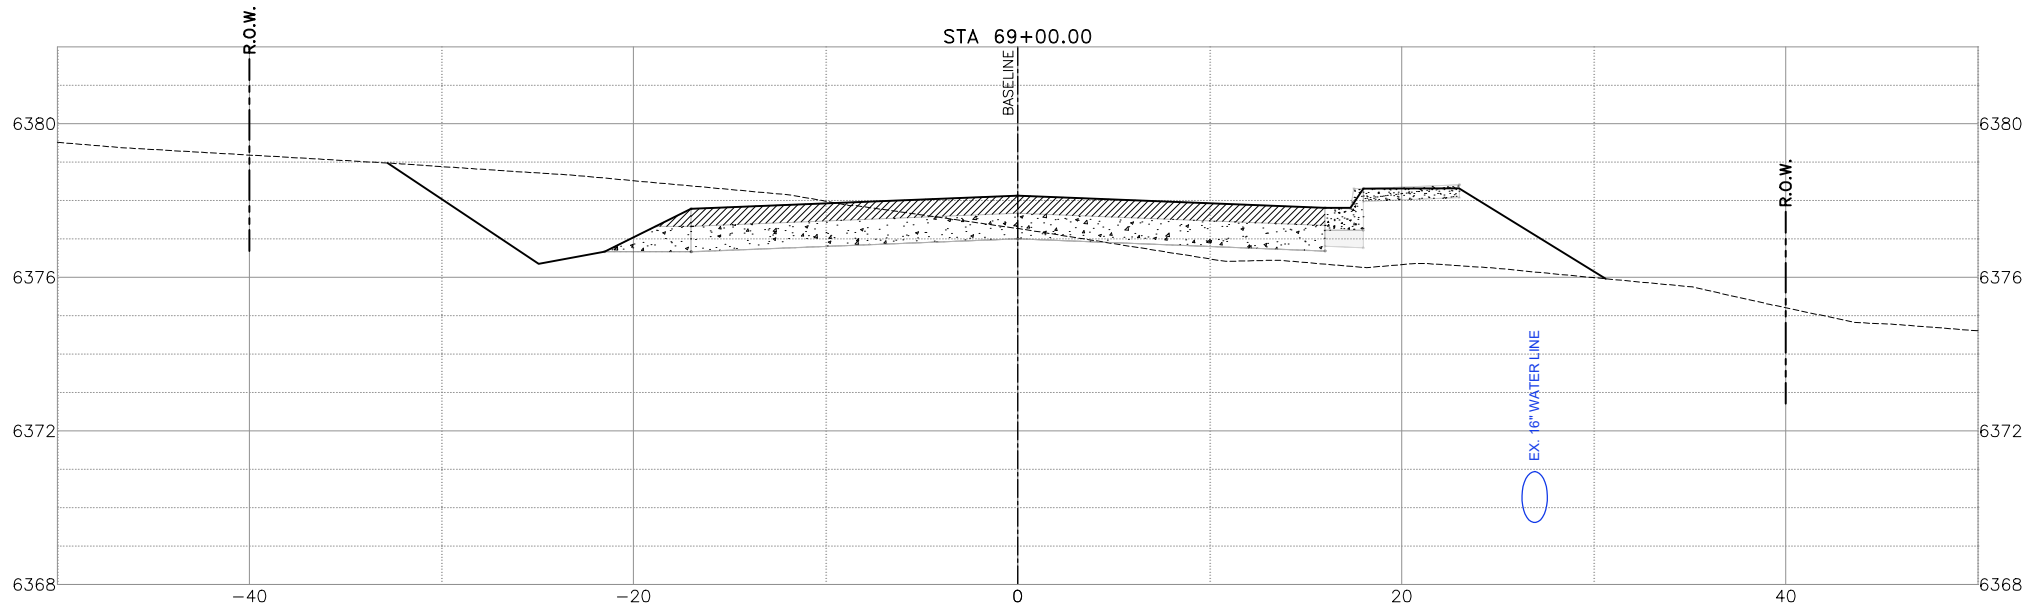
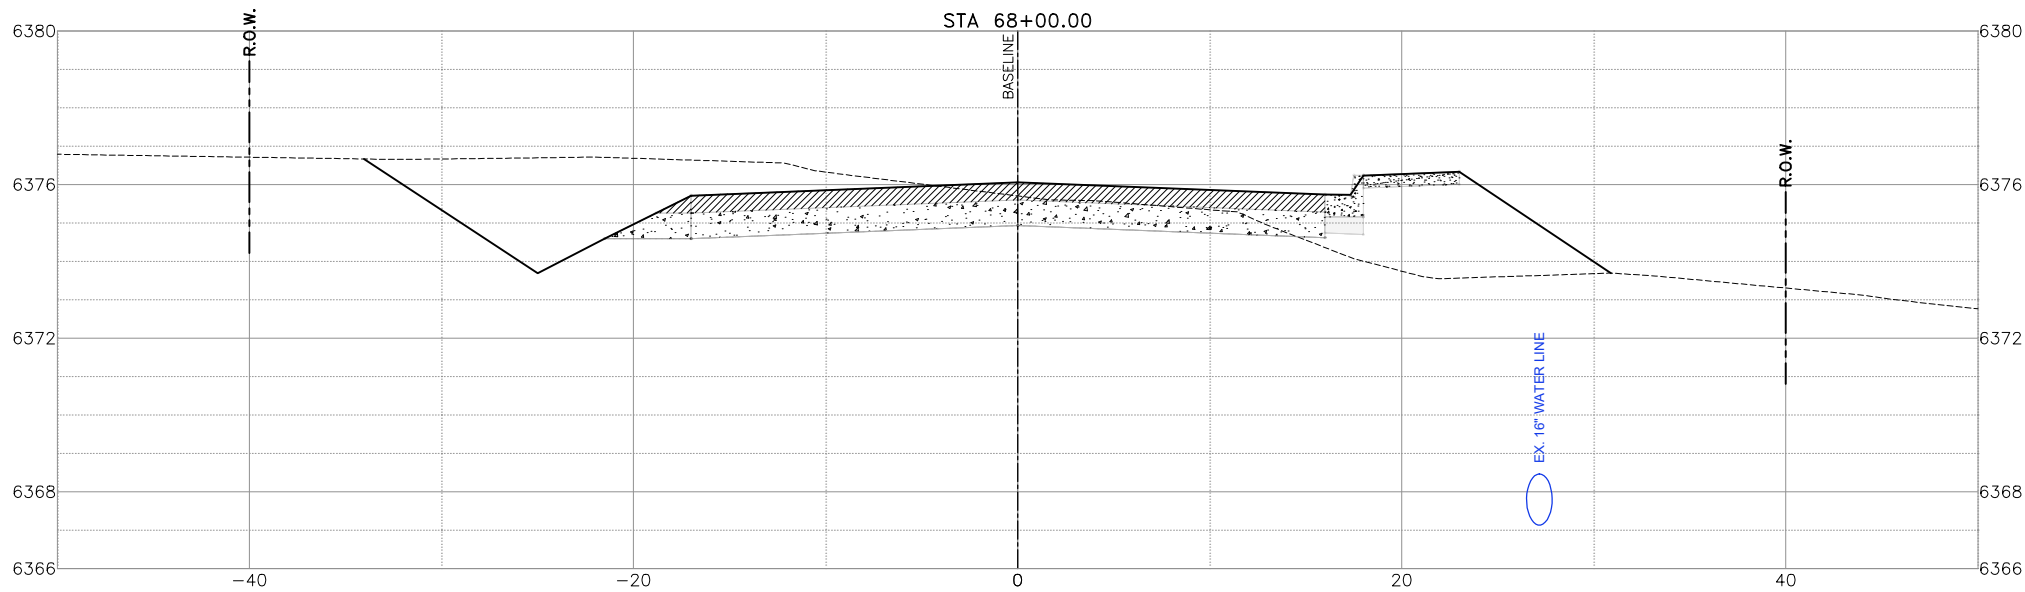
100 NE Loop 410, Ste. 300 | San Antonio, Texas 78216
(210) 581-1111 | TBPE No. F-17331 | TBPLS No. 100495-00

SANTA FE COUNTY



SANTA FE COUNTY PUBLIC WORKS
AVENIDA DEL SUR (WEST EXTENSION)
ROADWAY AND DRAINAGE IMPROVEMENTS

ROADWAY CROSS SECTIONS - AVENIDA DEL SUR

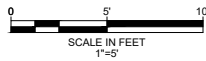
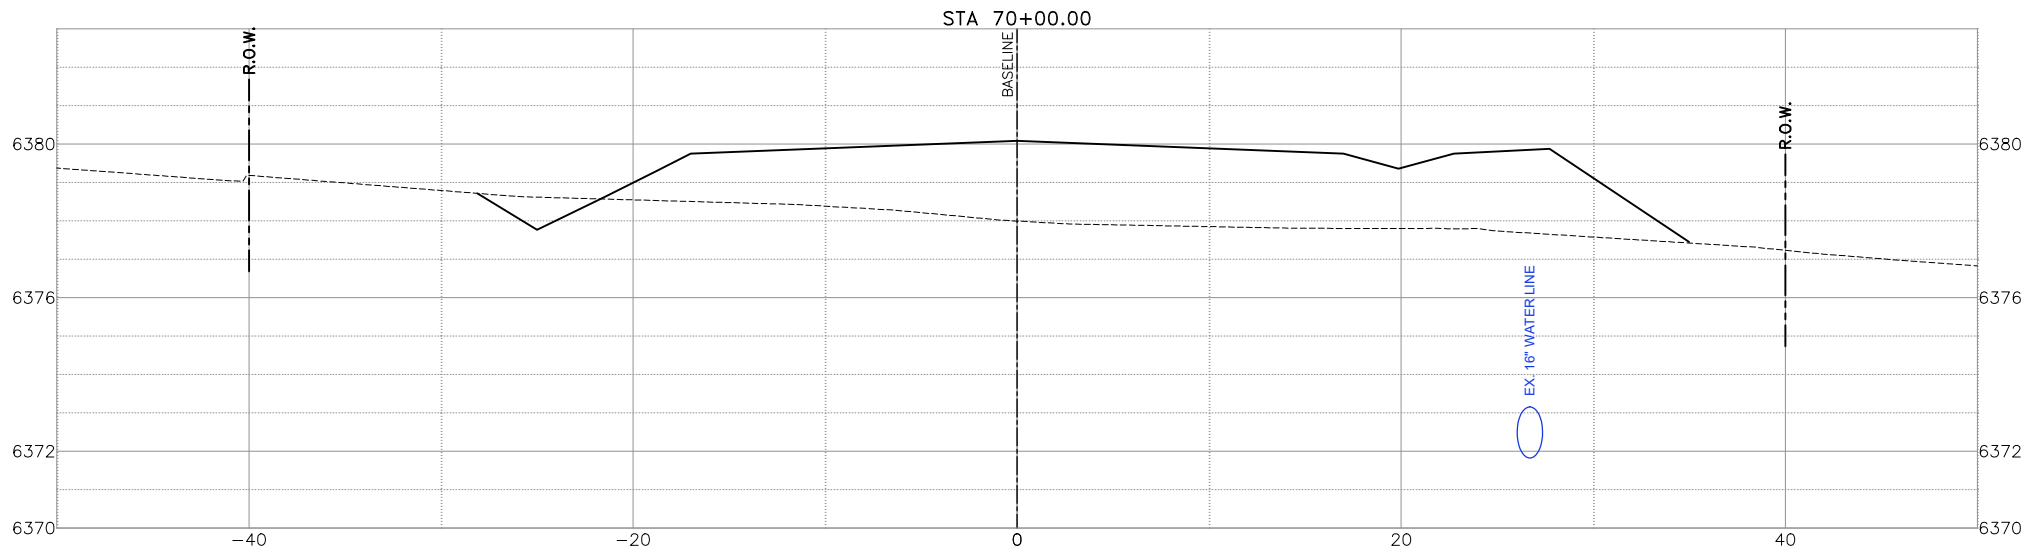
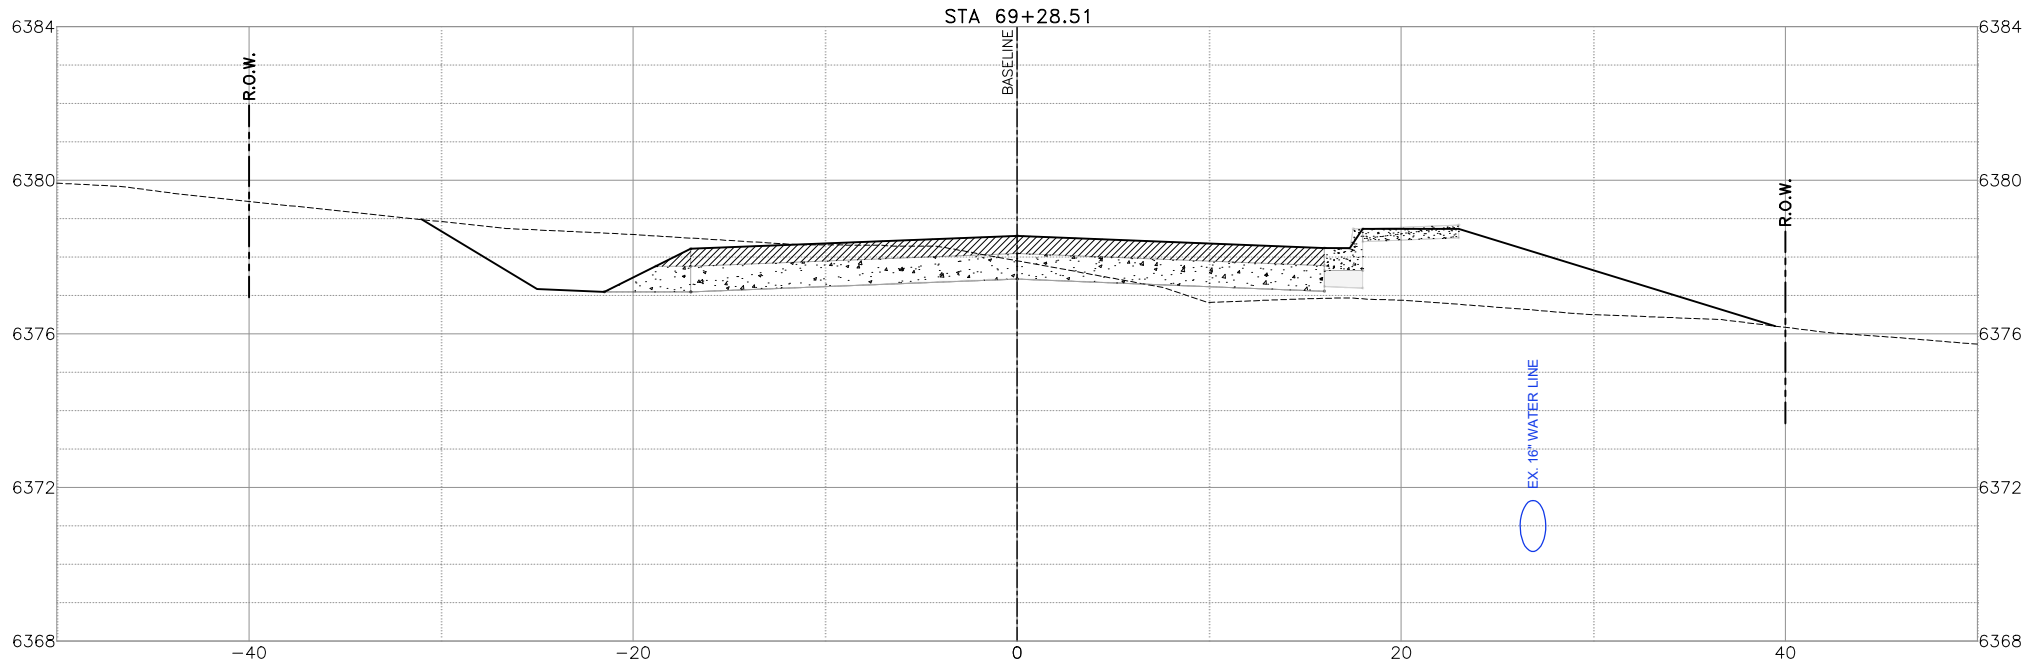
F:\JGBS\2024\124005 Avenida Del Sur West Extension\Civil 3D\Draw Engineer\124005-X-Section.dwg PLOTTED:11/27/2024 9:53 AM



"THIS DOCUMENT IS
RELEASED FOR THE
PURPOSE OF INTERIM
REVIEW UNDER THE
AUTHORITY OF MARK
ROETZEL, P.E. 29339 ON
10/02/24. IT IS NOT TO BE
USED FOR
CONSTRUCTION, BIDDING
OR PERMIT PURPOSES."

REV. NO.	DATE	DESCRIPTION	BY
<div><div><div><div>ENGINEERS SURVEYORS</div><div>100 NE Loop 410, Ste. 300 San Antonio, Texas 78216 (210) 581-1111 TBPE No. F-1733 TBPLS No. 100495-00</div></div></div><div><div><div><div>SANTA FE COUNTY PUBLIC WORKS</div><div>AVENIDA DEL SUR (WEST EXTENSION)</div><div>ROADWAY AND DRAINAGE IMPROVEMENTS</div></div></div></div></div>			
ROADWAY CROSS SECTIONS - AVENIDA DEL SUR			
60% SUBMITTAL	PROJECT NO.: 124005	DATE: 10 / 02 / 2024	
DRWN. BY: CDSm	DSGN. BY: JER	CHKD. BY: CDSm	SHEET NO. 209

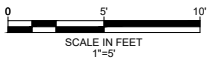
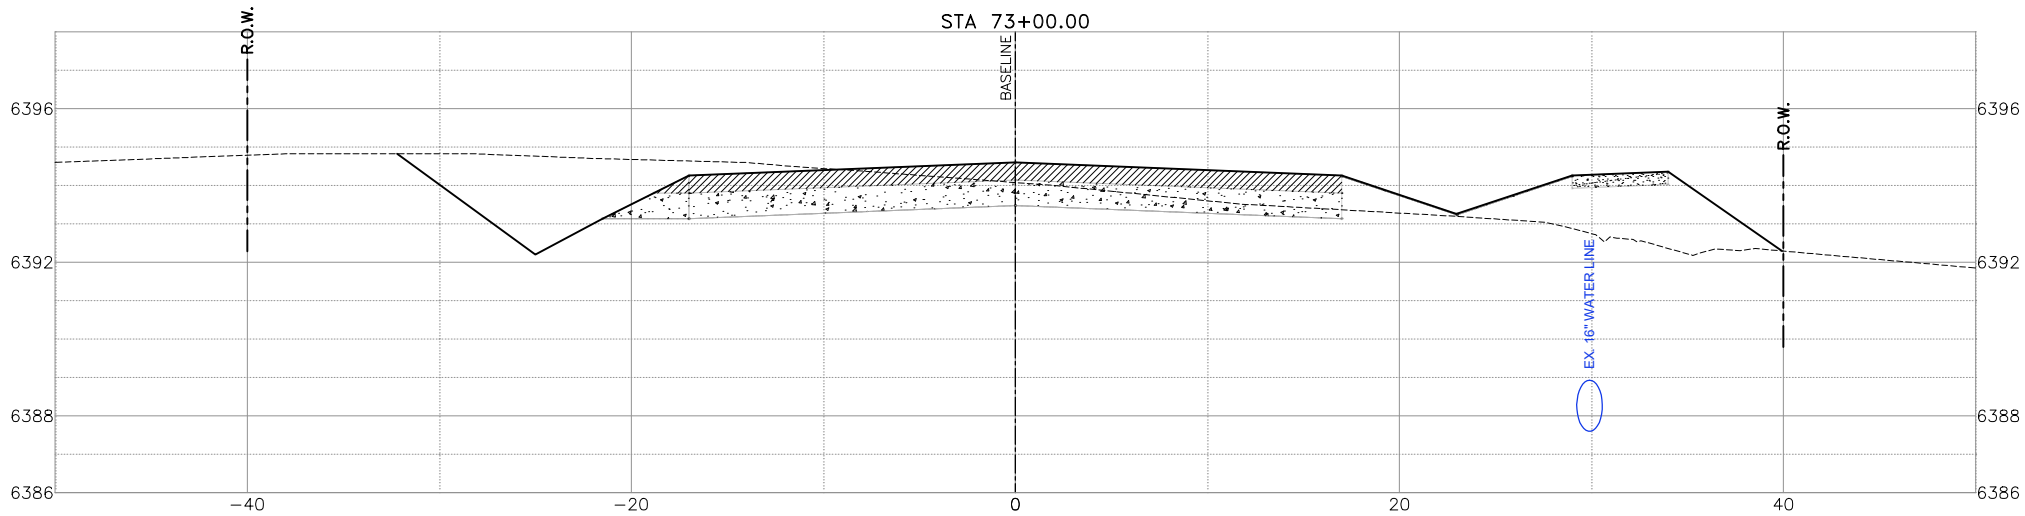
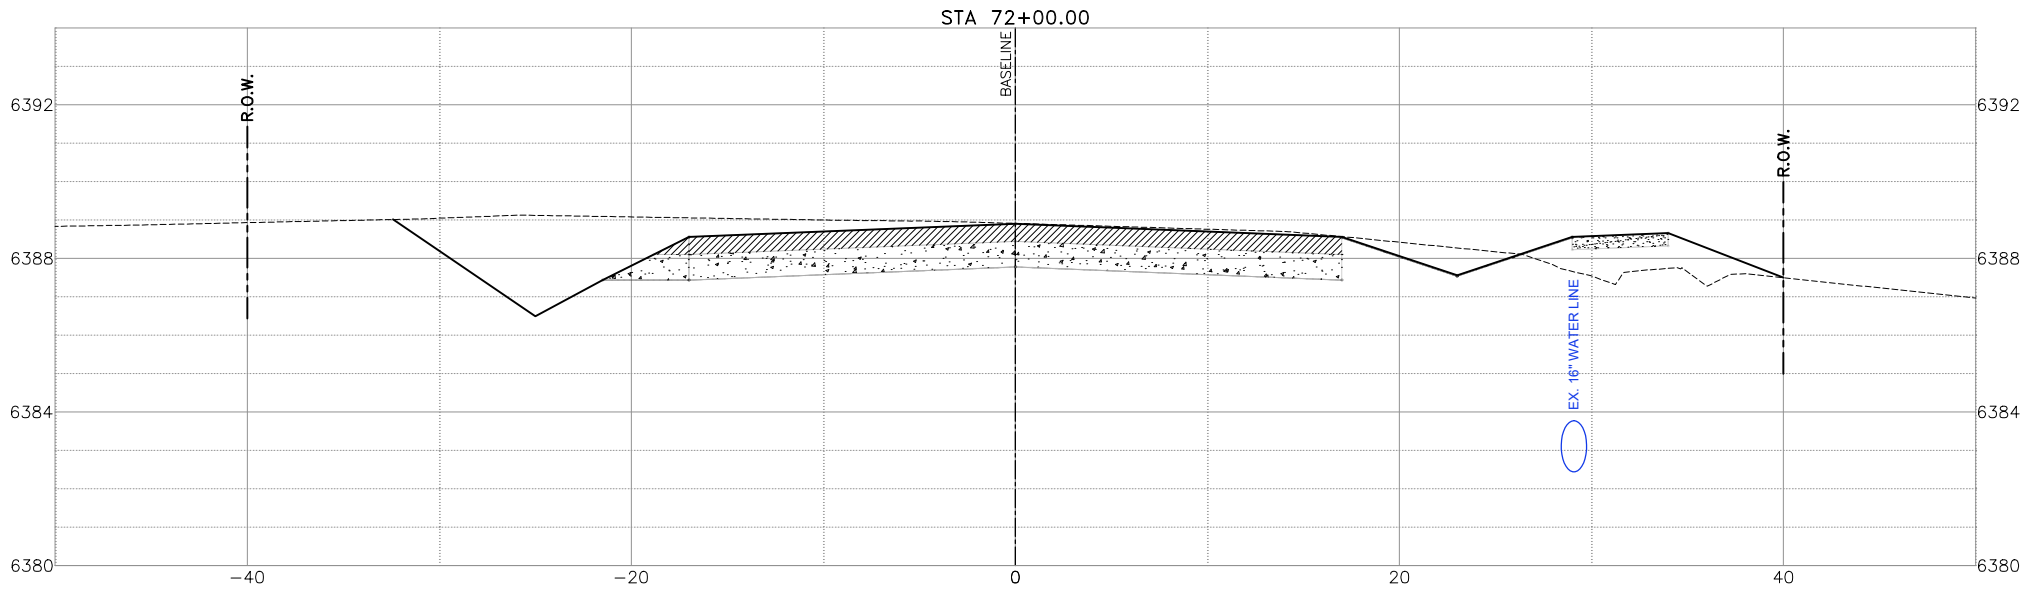
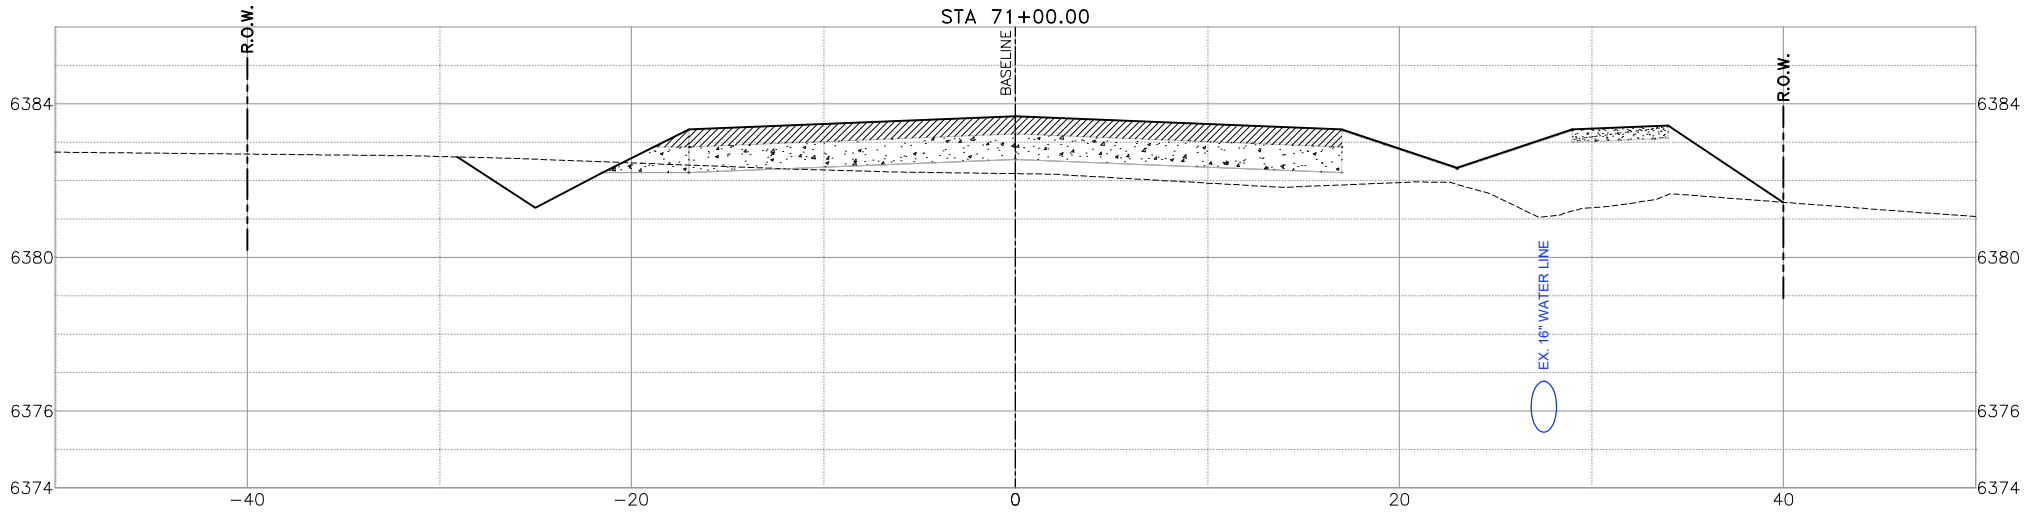
F:\QCBS\2024\124005 Avenida Del Sur West Extension\Civil 3D\DrawEngineer\124005-X-Section.dwg PLOTTED:11/27/2024 9:53 AM





"THIS DOCUMENT IS
RELEASED FOR THE
PURPOSE OF INTERIM
REVIEW UNDER THE
AUTHORITY OF MARK
ROETZEL, P.E. 29339 ON
10/02/24. IT IS NOT TO BE
USED FOR
CONSTRUCTION, BIDDING
OR PERMIT PURPOSES."

REV. NO.	DATE	DESCRIPTION	BY
<div><div><div><div><div></div><div>CDS</div></div><div>muery</div></div><div>ENGINEERS SURVEYORS</div><div><div><div></div><div></div><div></div></div><div>SANTA FE COUNTY</div></div></div><div><div>100 NE Loop 410, Ste. 300 San Antonio, Texas 78216</div><div>(210) 581-1111 TBPE No. F-1733 TBPLS No. 100495-00</div></div></div> <div><div>SANTA FE COUNTY PUBLIC WORKS</div><div>AVENIDA DEL SUR (WEST EXTENSION)</div><div>ROADWAY AND DRAINAGE IMPROVEMENTS</div></div>			
ROADWAY CROSS SECTIONS - AVENIDA DEL SUR			
60% SUBMITTAL	PROJECT NO.: 124005	DATE: 10 / 02 / 2024	
DRWN. BY: CDSm	DSGN. BY: JER	CHKD. BY: CDSm	SHEET NO. 210

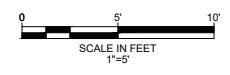
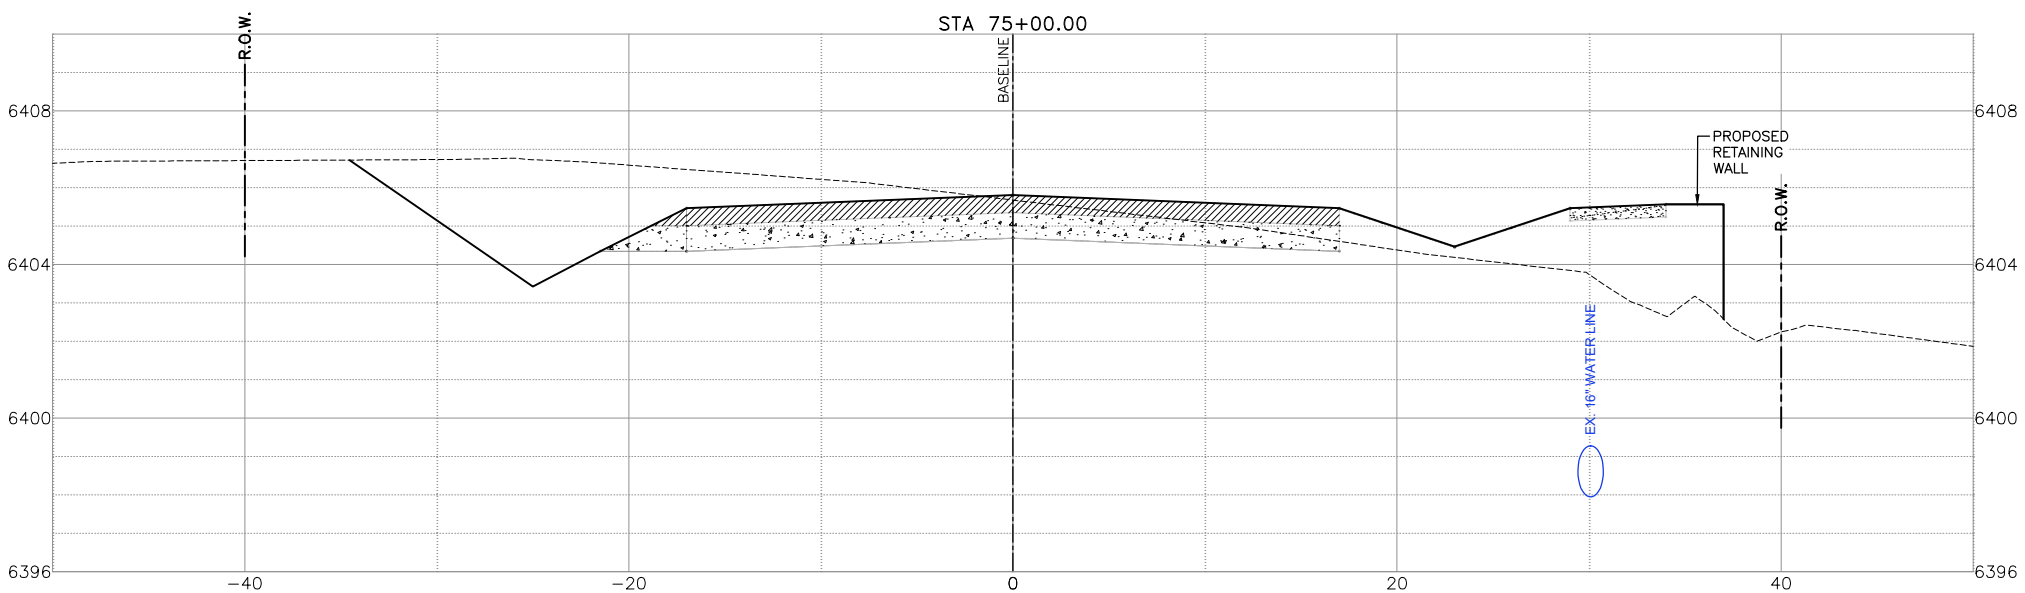
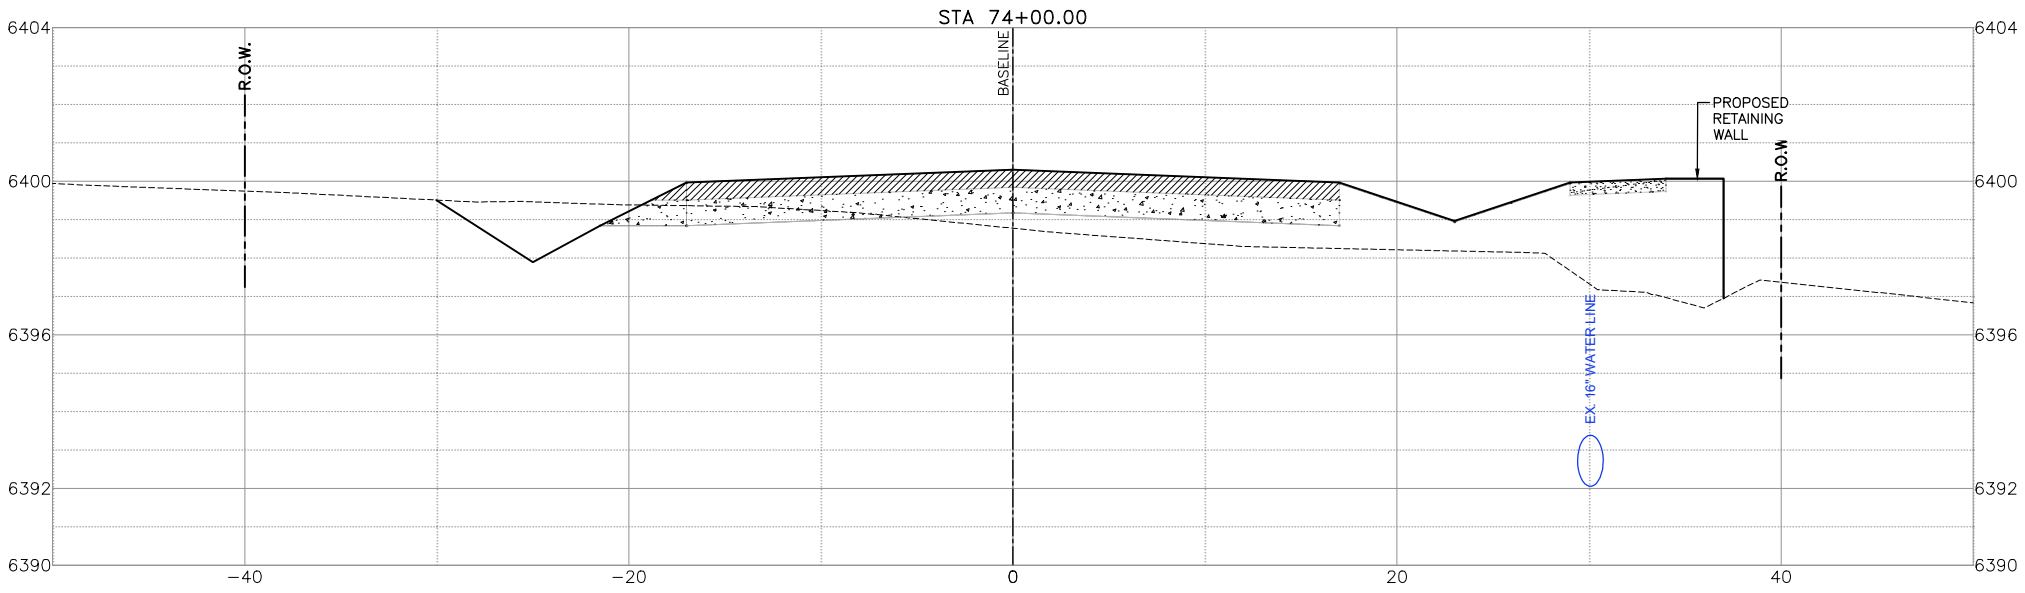
P:\J085\2024\124005 Avenida Del Sur West Extension\Civil 3D\Draw Engineer\124005-X-Section.dwg PLOTTED:11/27/2024 9:53 AM





"THIS DOCUMENT IS
RELEASED FOR THE
PURPOSE OF INTERIM
REVIEW UNDER THE
AUTHORITY OF MARK
ROETZEL, P.E. 29339 ON
10/02/24. IT IS NOT TO BE
USED FOR
CONSTRUCTION, BIDDING
OR PERMIT PURPOSES."

REV. NO.	DATE	DESCRIPTION	BY
<div><div><div>ENGINEERS SURVEYORS</div></div><div><div><div>SANTA FE COUNTY</div></div><div><div>100 NE Loop 410, Ste. 300 San Antonio, Texas 78216 (210) 581-1111 TBPE No. F-1733 TBPLS No. 100495-00</div></div></div><div>SANTA FE COUNTY PUBLIC WORKS AVENIDA DEL SUR (WEST EXTENSION) ROADWAY AND DRAINAGE IMPROVEMENTS</div></div>			
ROADWAY CROSS SECTIONS - AVENIDA DEL SUR			
60% SUBMITTAL	PROJECT NO.: 124005	DATE: 10 / 02 / 2024	
DRWN. BY: CDSm	DSGN. BY: JER	CHKD. BY: CDSm	SHEET NO. 211

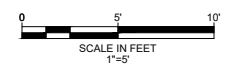
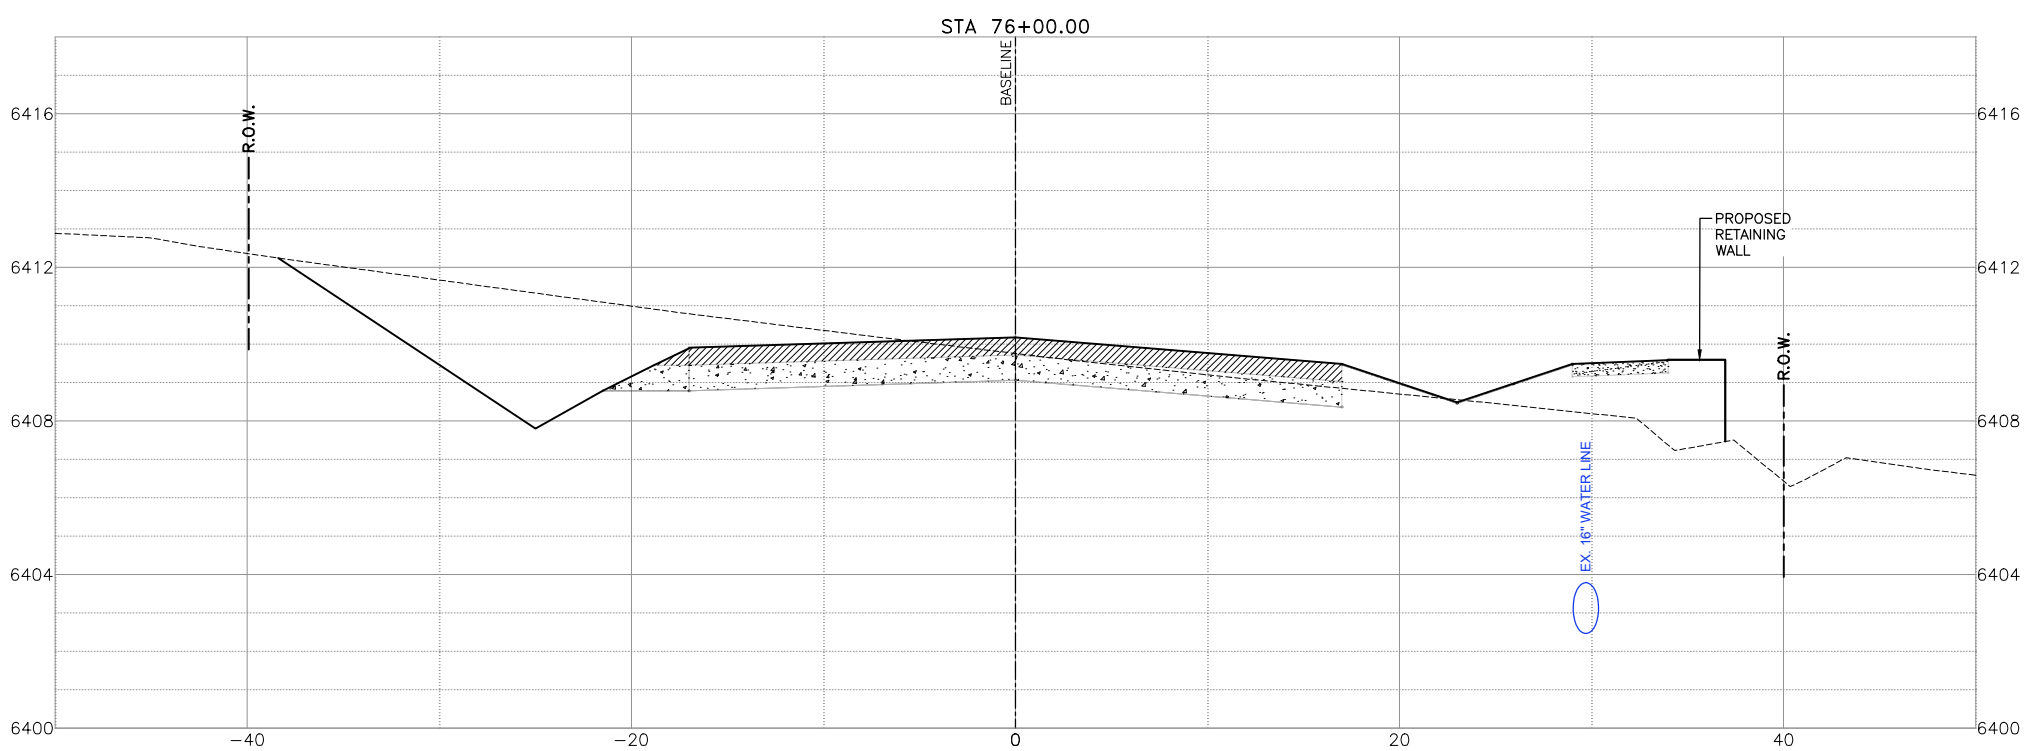
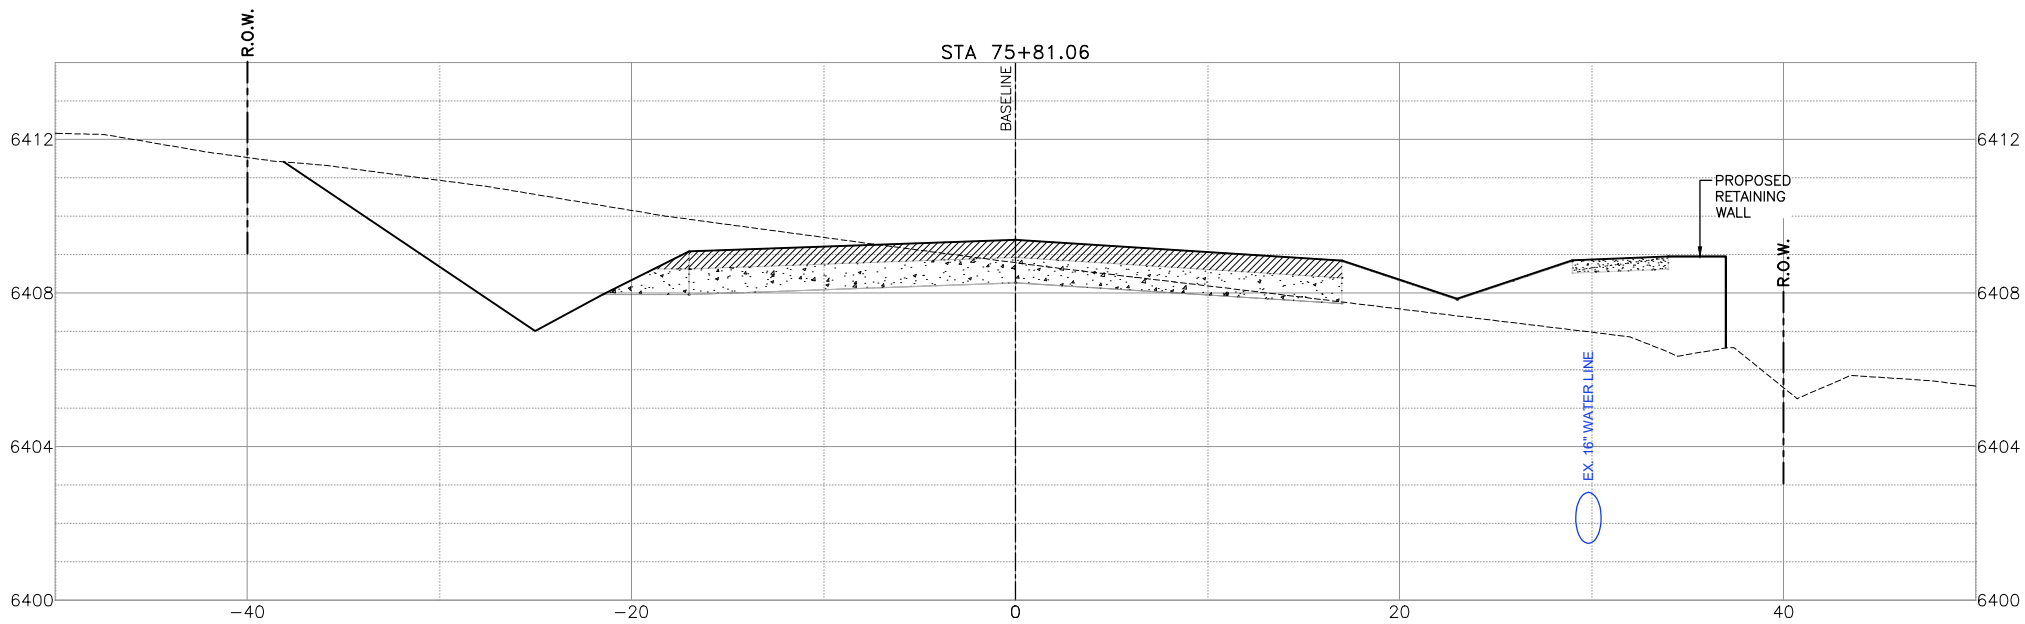
F:\JGBS\2024\124005 Avenida Del Sur West Extension\Civil 3D\Draw Engineer\124005-X-Section.dwg PLOTTED:11/27/2024 9:53 AM






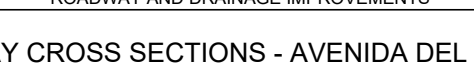
"THIS DOCUMENT IS
RELEASED FOR THE
PURPOSE OF INTERIM
REVIEW UNDER THE
AUTHORITY OF MARK
ROETZEL, P.E. 29339 ON
10/02/24. IT IS NOT TO BE
USED FOR
CONSTRUCTION, BIDDING
OR PERMIT PURPOSES."

REV. NO.	DATE	DESCRIPTION	BY
<div><div><div>ENGINEERS SURVEYORS</div></div><div><div><div>SANTA FE COUNTY</div></div><div><div>SANTA FE COUNTY PUBLIC WORKS</div><div>AVENIDA DEL SUR (WEST EXTENSION)</div><div>ROADWAY AND DRAINAGE IMPROVEMENTS</div></div></div></div>			
ROADWAY CROSS SECTIONS - AVENIDA DEL SUR			
60% SUBMITTAL	PROJECT NO.: 124005	DATE: 10 / 02 / 2024	
DRWN. BY: CDSm	DSGN. BY: JER	CHKD. BY: CDSm	SHEET NO. 212

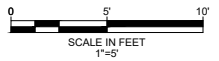
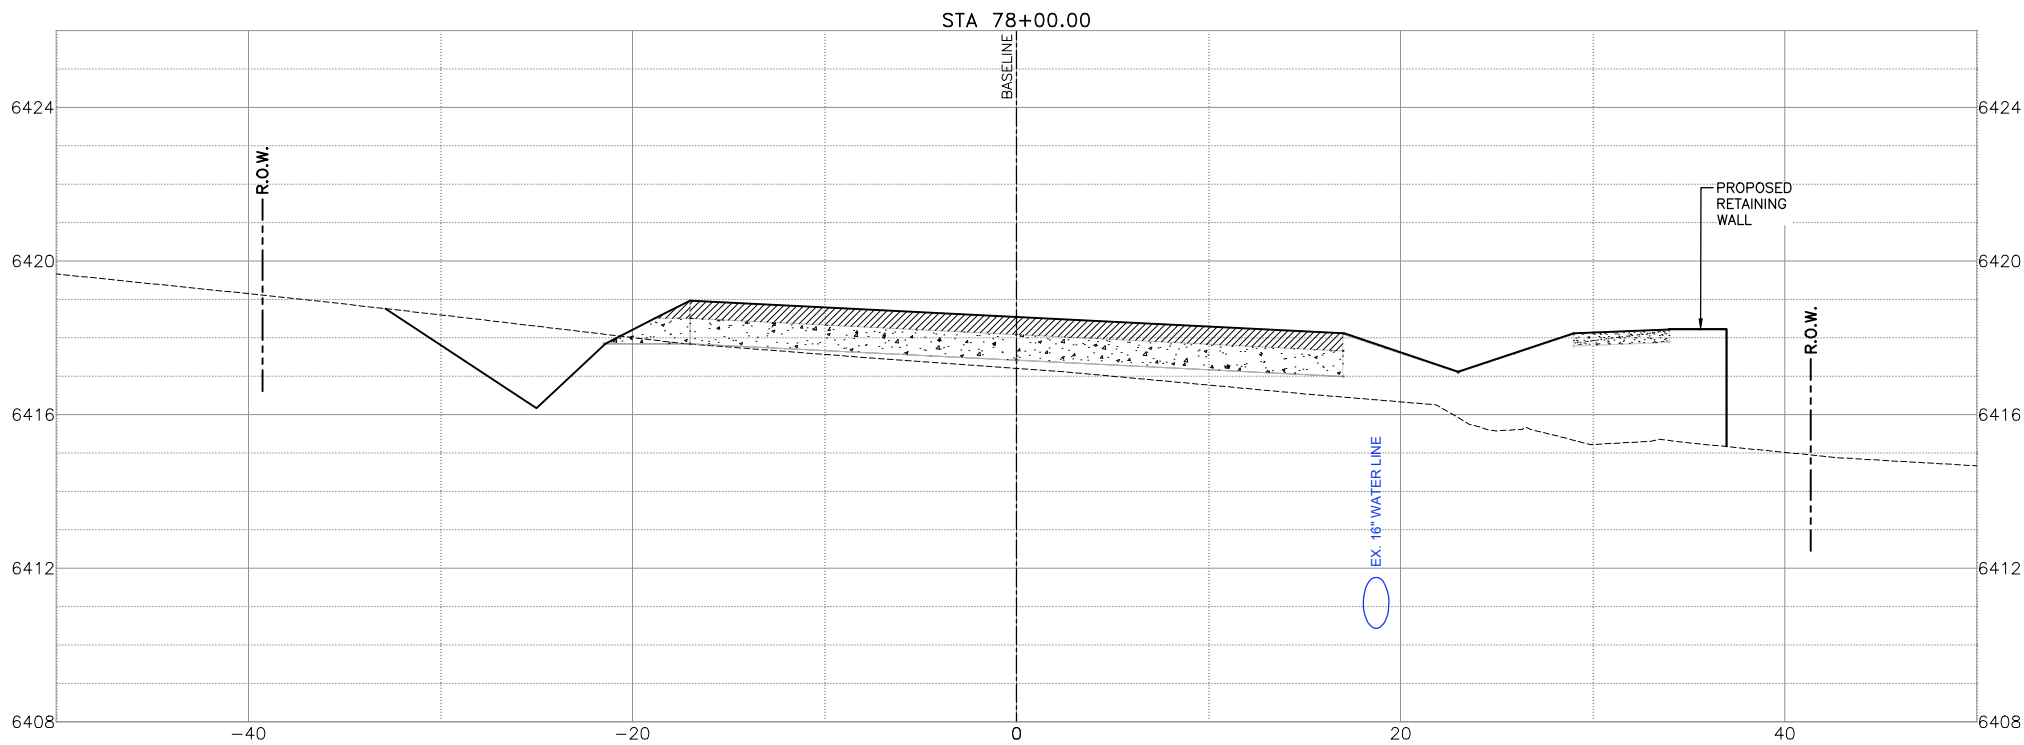
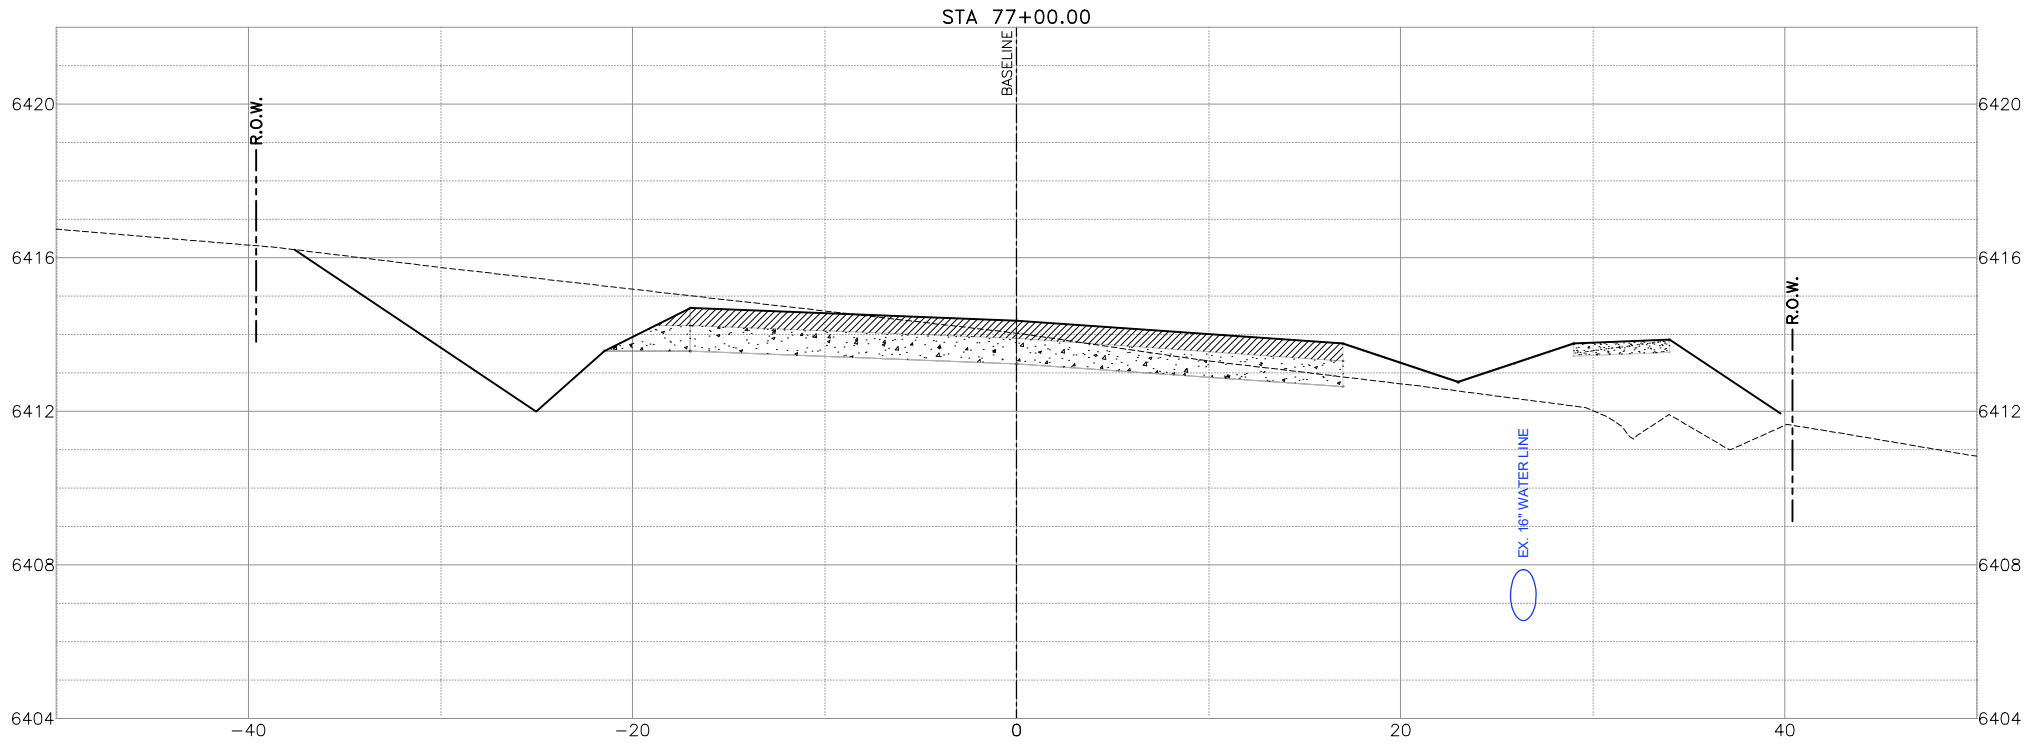
F:\J085\2024\124005 Avenida Del Sur West Extension\Civil 3D\Draw Engineer\124005-X-Section.dwg PLOTTED:11/27/2024 9:53 AM



"THIS DOCUMENT IS
RELEASED FOR THE
PURPOSE OF INTERIM
REVIEW UNDER THE
AUTHORITY OF MARK
ROETZEL, P.E. 29339 ON
10/02/24. IT IS NOT TO BE
USED FOR
CONSTRUCTION, BIDDING
OR PERMIT PURPOSES."

REV. NO.	DATE	DESCRIPTION	BY
<div><div><div>ENGINEERS SURVEYORS</div></div><div><div><div>SANTA FE COUNTY</div></div><div><div><div>SANTA FE COUNTY PUBLIC WORKS</div></div><div><div><div>AVENIDA DEL SUR (WEST EXTENSION) ROADWAY AND DRAINAGE IMPROVEMENTS</div></div></div></div></div></div>			
ROADWAY CROSS SECTIONS - AVENIDA DEL SUR			
60% SUBMITTAL	PROJECT NO.: 124005	DATE: 10 / 02 / 2024	
DRWN. BY: CDSm	DSGN. BY: JER	CHKD. BY: CDSm	SHEET NO. 213

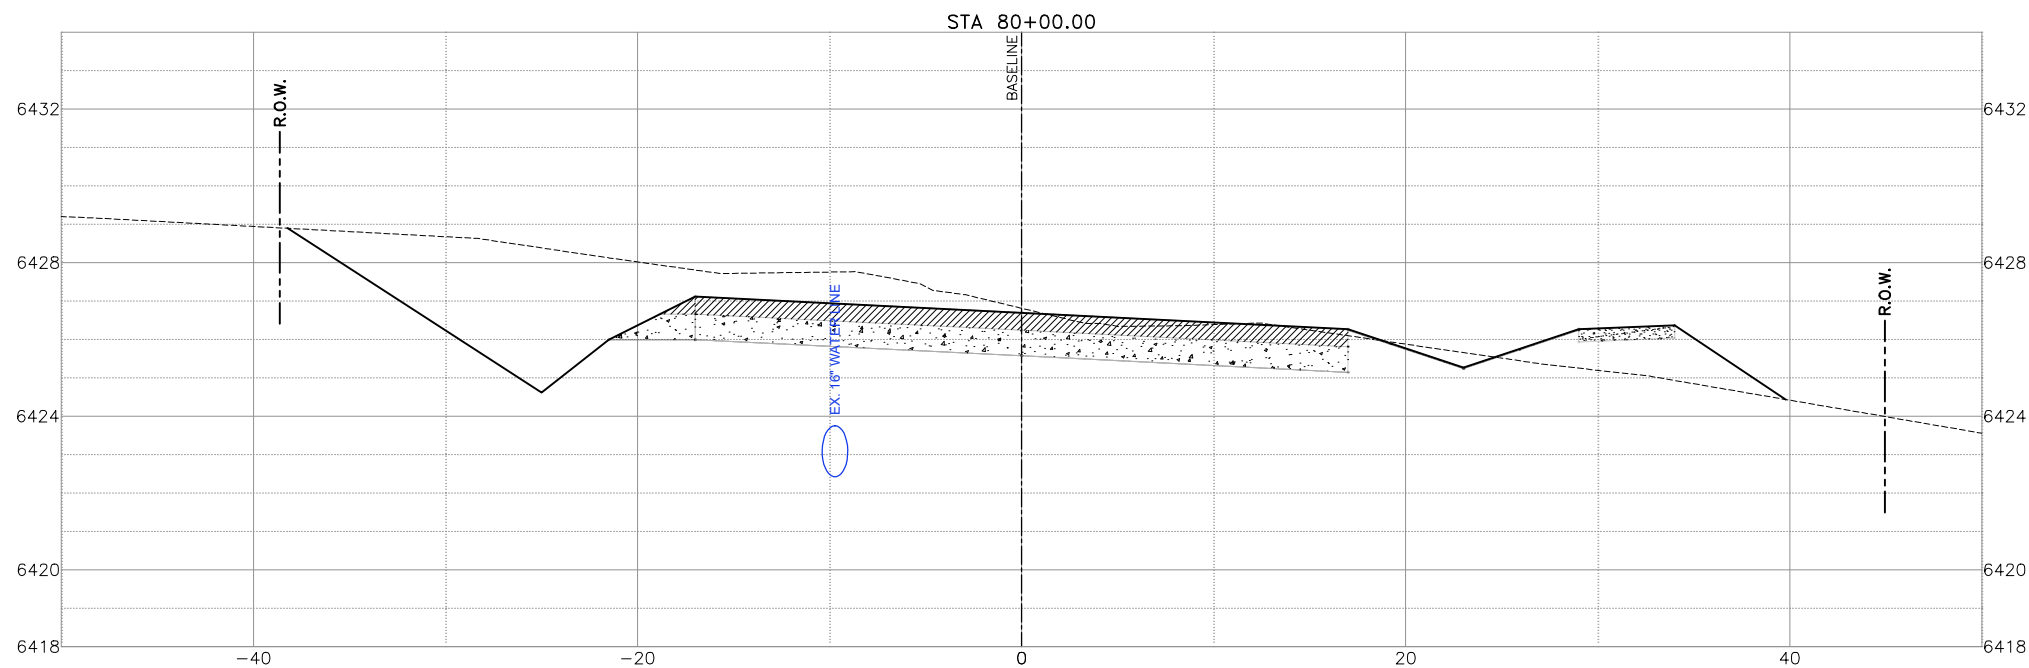
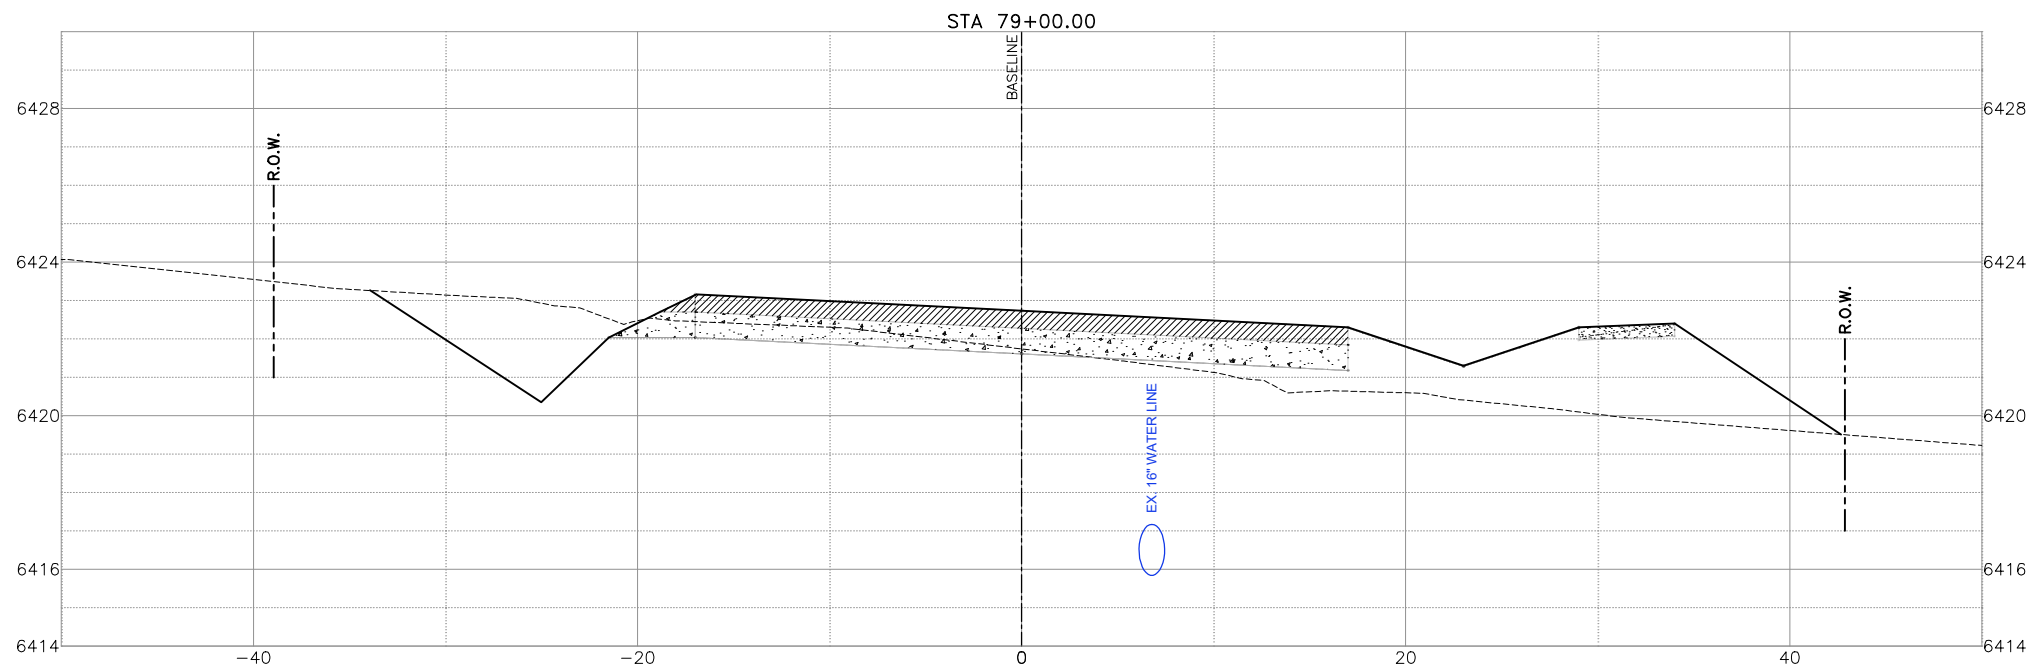
F:\JGBS\2024\124005 Avenida Del Sur West Extension\Civil 3D\Draw Engineer\124005-X-Section.dwg PLOTTED:11/27/2024 9:53 AM






"THIS DOCUMENT IS
RELEASED FOR THE
PURPOSE OF INTERIM
REVIEW UNDER THE
AUTHORITY OF MARK
ROETZEL, P.E. 29339 ON
10/02/24. IT IS NOT TO BE
USED FOR
CONSTRUCTION, BIDDING
OR PERMIT PURPOSES."

REV. NO.	DATE	DESCRIPTION	BY
<div><div><div><div><div></div><div></div></div><div><div></div><div></div></div></div><div><div><div><div></div><div></div></div><div><div></div><div></div></div></div><div><div><div><div></div><div></div></div><div><div></div><div></div></div></div></div><div>CDSmuery</div><div>ENGINEERS SURVEYORS</div><div>100 NE Loop 410, Ste. 300 San Antonio, Texas 78216 (210) 581-1111 TBPE No. F-1733 TBPLS No. 100495-00</div></div></div></div>			
<div><div><div><div></div><div></div></div><div><div></div><div></div></div></div><div>SANTA FE COUNTY</div><div>SANTA FE COUNTY PUBLIC WORKS AVENIDA DEL SUR (WEST EXTENSION) ROADWAY AND DRAINAGE IMPROVEMENTS</div></div>			
ROADWAY CROSS SECTIONS - AVENIDA DEL SUR			
60% SUBMITTAL	PROJECT NO.: 124005	DATE: 10 / 02 / 2024	
DRWN. BY: CDSm	DSGN. BY: JER	CHKD. BY: CDSm	SHEET NO. 214

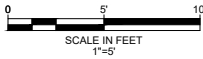
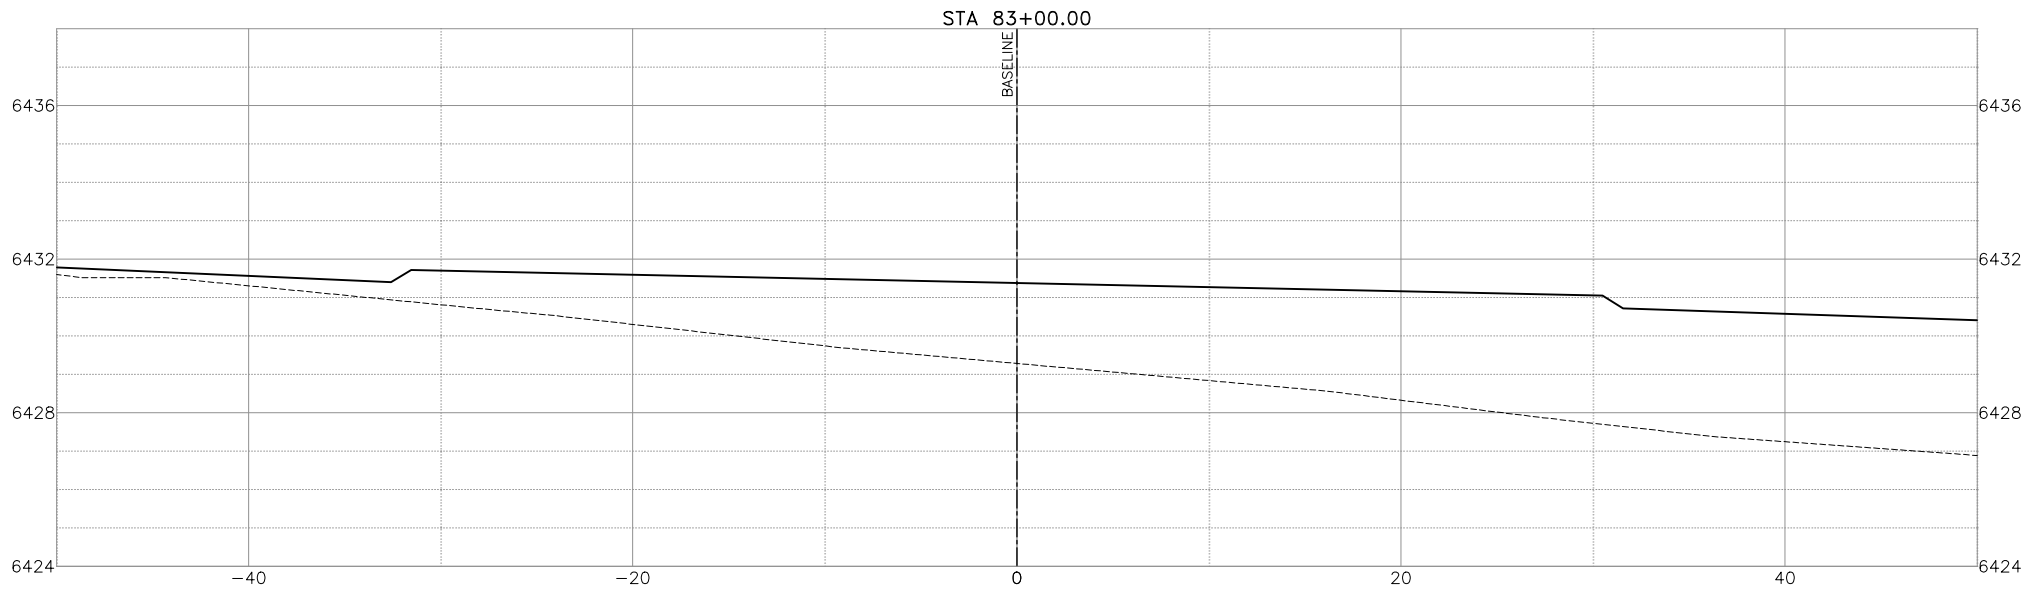
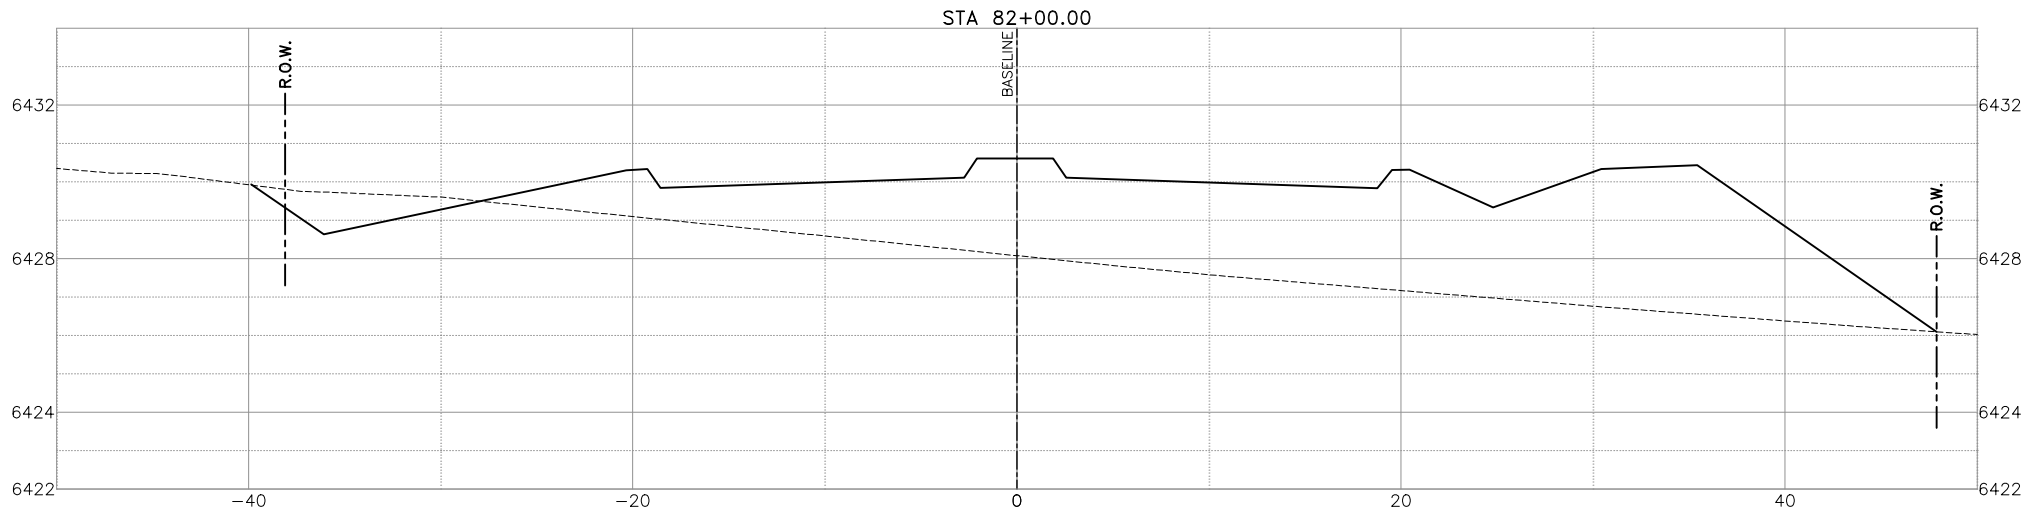
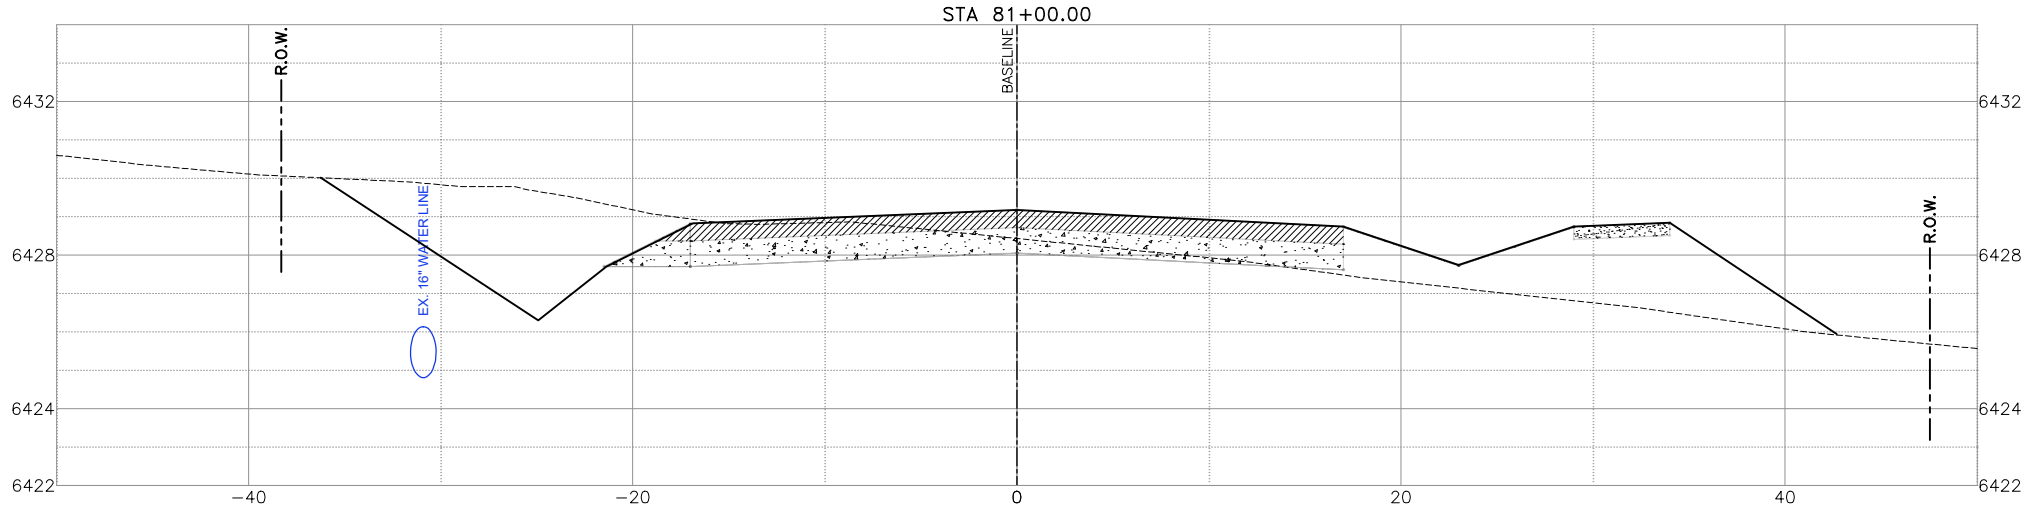
F:\JGBS\2024\124005 Avenida Del Sur West Extension\Civil 3D\Drawings\Engineer\124005-X-Section.dwg PLOTTED:11/27/2024 9:53 AM





"THIS DOCUMENT IS
RELEASED FOR THE
PURPOSE OF INTERIM
REVIEW UNDER THE
AUTHORITY OF MARK
ROETZEL, P.E. 29339 ON
10/02/24. IT IS NOT TO BE
USED FOR
CONSTRUCTION, BIDDING
OR PERMIT PURPOSES."

REV. NO.	DATE	DESCRIPTION	BY
<div><div><div>ENGINEERS SURVEYORS</div></div><div><div><div>SANTA FE COUNTY</div></div><div><div><div>SANTA FE COUNTY PUBLIC WORKS</div></div></div></div><div>100 NE Loop 410, Ste. 300 San Antonio, Texas 78216 (210) 581-1111 TBPE No. F-1733 TBPLS No. 100495-00</div><div>ROADWAY CROSS SECTIONS - AVENIDA DEL SUR</div></div>			
60% SUBMITTAL	PROJECT NO.: 124005	DATE: 10 / 02 / 2024	
DRWN. BY: CDSm	DSGN. BY: JER	CHKD. BY: CDSm	SHEET NO. 215

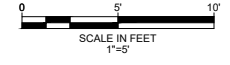
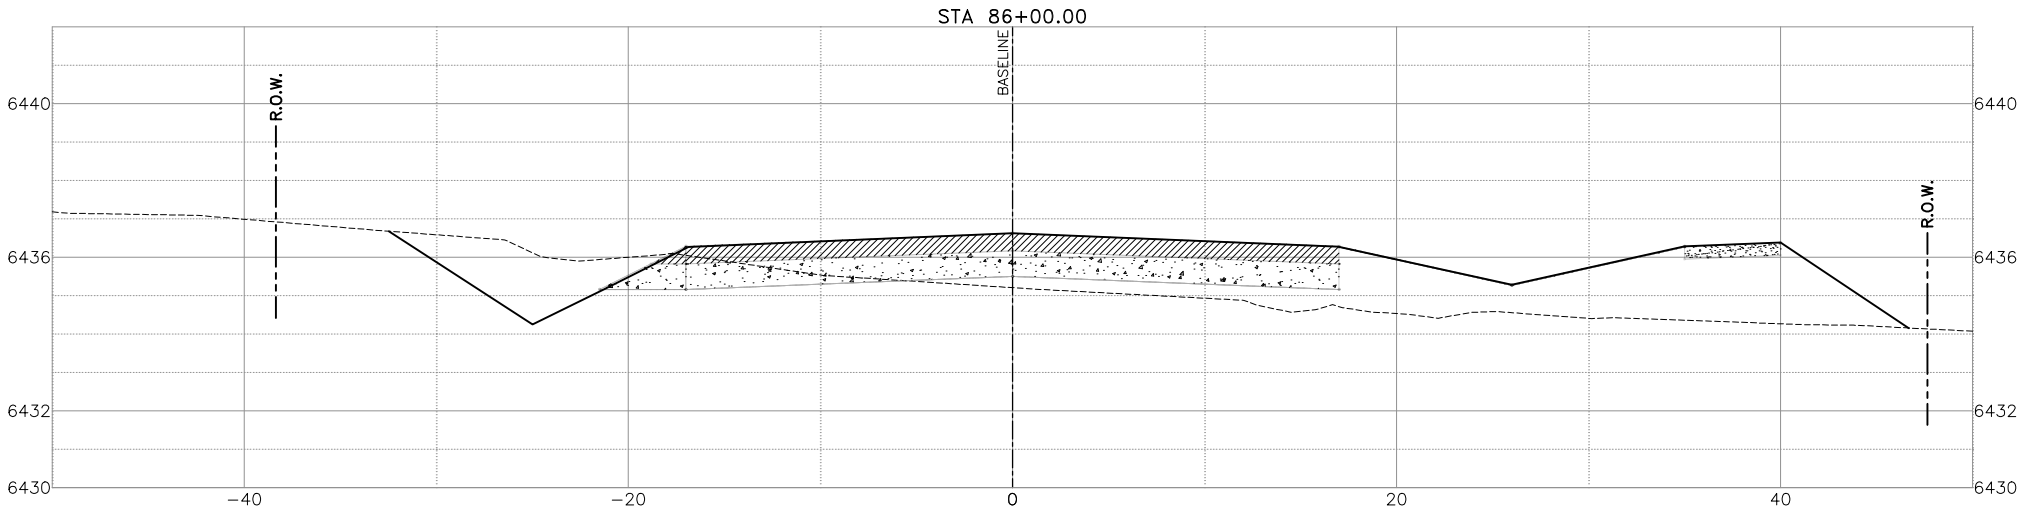
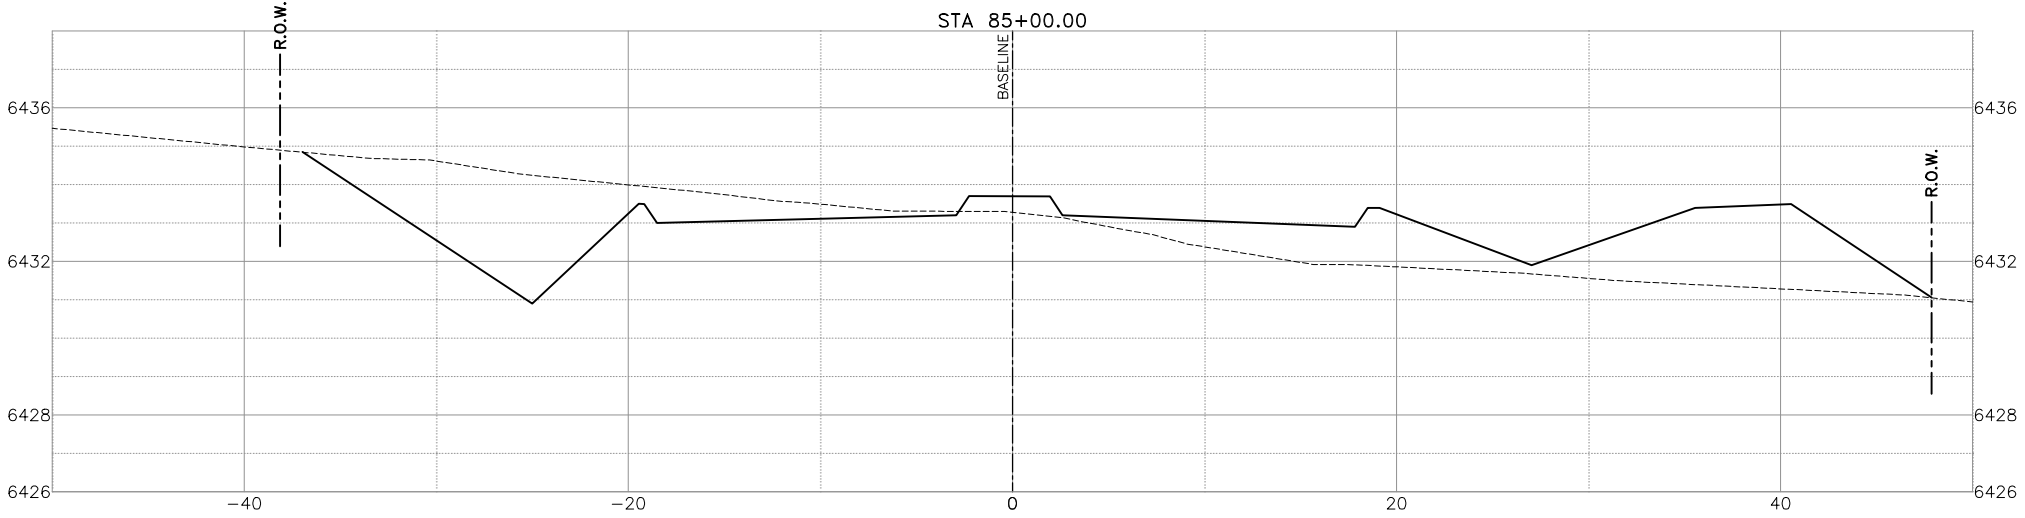
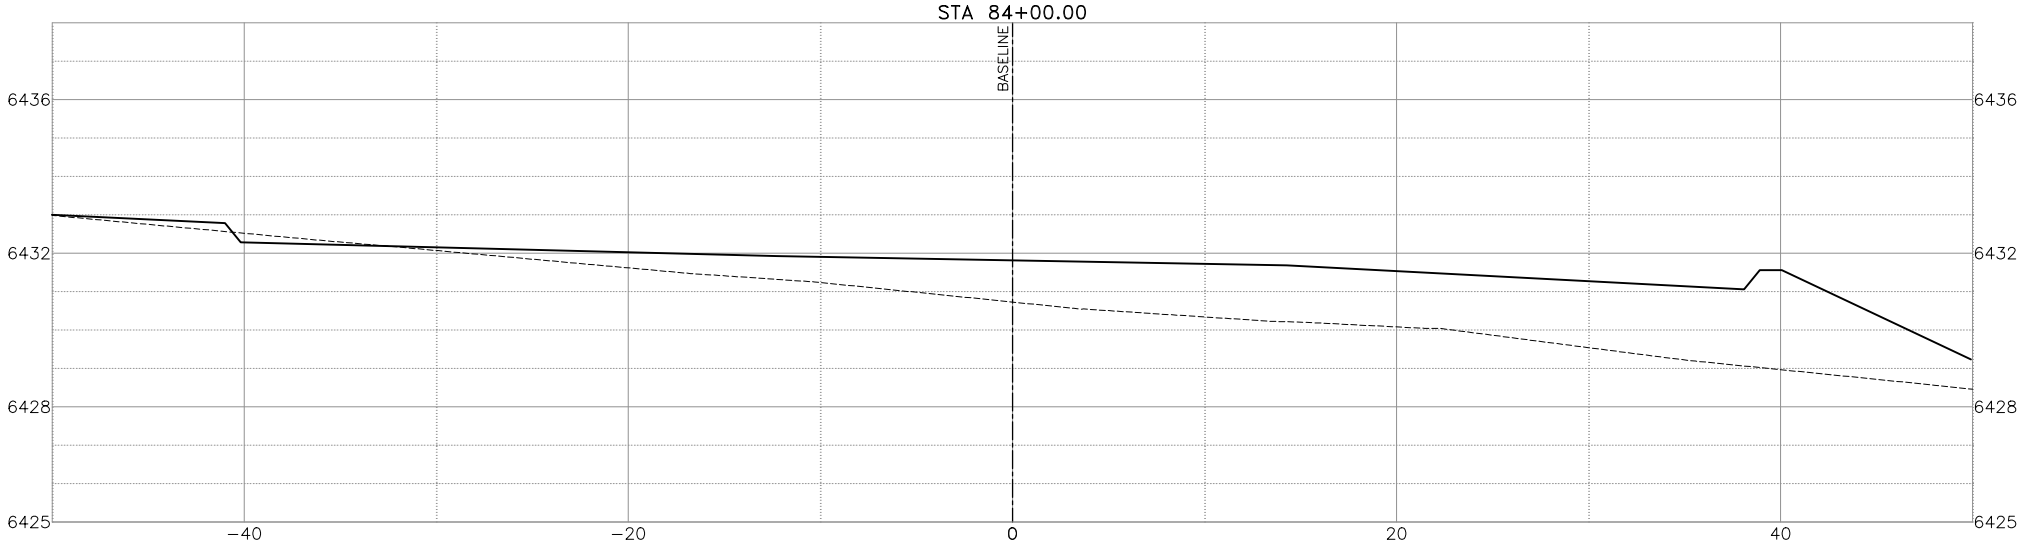
F:\JGBS\2024\124005 Avenida Del Sur West Extension\Civil 3D\Draw Engineer\124005-X-Section.dwg PLOTTED:11/27/2024 9:53 AM






"THIS DOCUMENT IS
RELEASED FOR THE
PURPOSE OF INTERIM
REVIEW UNDER THE
AUTHORITY OF MARK
ROETZEL, P.E. 29339 ON
10/02/24. IT IS NOT TO BE
USED FOR
CONSTRUCTION, BIDDING
OR PERMIT PURPOSES."

REV NO.	DATE	DESCRIPTION	BY
<div><div><div>ENGINEERS SURVEYORS</div></div><div><small>100 NE Loop 410, Ste. 300 San Antonio, Texas 78216 (210) 581-1111 TBPE No. F-17331 TBPLS No. 100495-00</small></div></div>			
<div><div><div>SANTA FE COUNTY PUBLIC WORKS</div></div><div>AVENIDA DEL SUR (WEST EXTENSION) ROADWAY AND DRAINAGE IMPROVEMENTS</div></div>			
ROADWAY CROSS SECTIONS - AVENIDA DEL SUR			
60% SUBMITTAL	PROJECT NO.: 124005	DATE: 10 / 02 / 2024	
DRWN. BY: CDSm	DSGN. BY: JER	CHKD. BY: CDSm	SHEET NO. 216

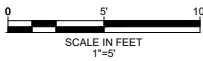
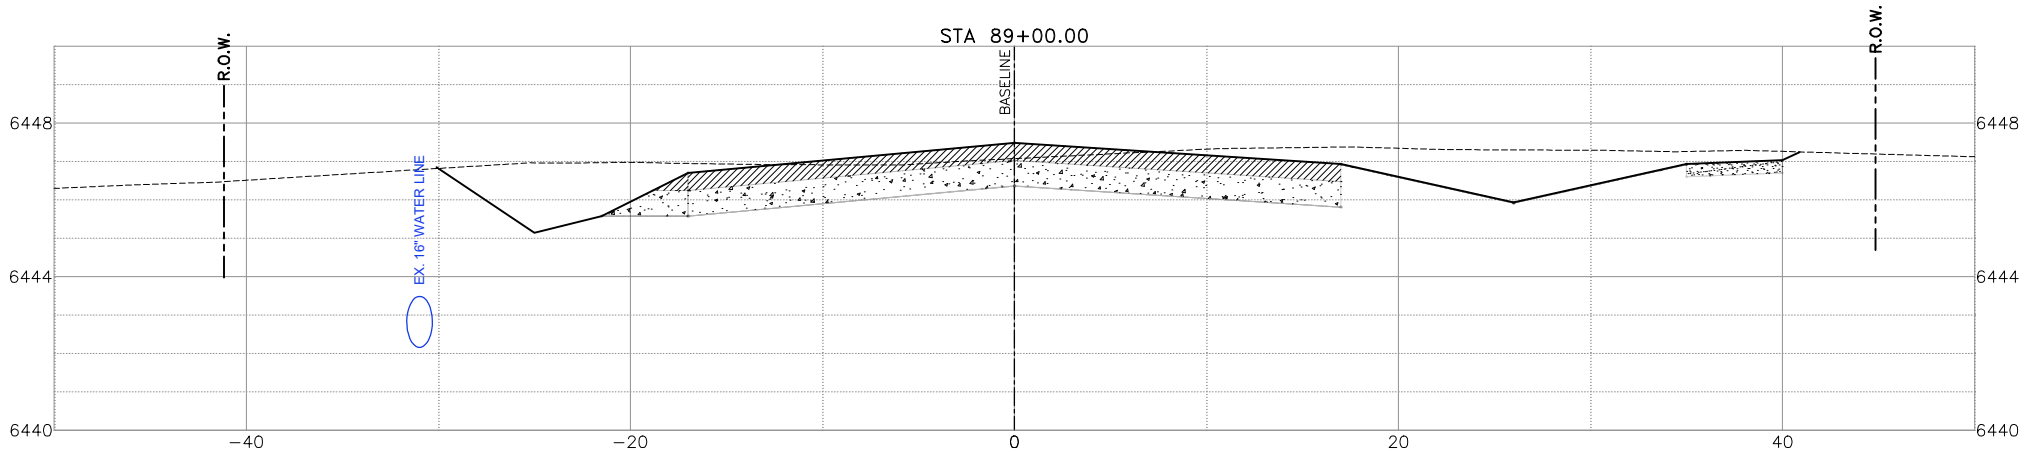
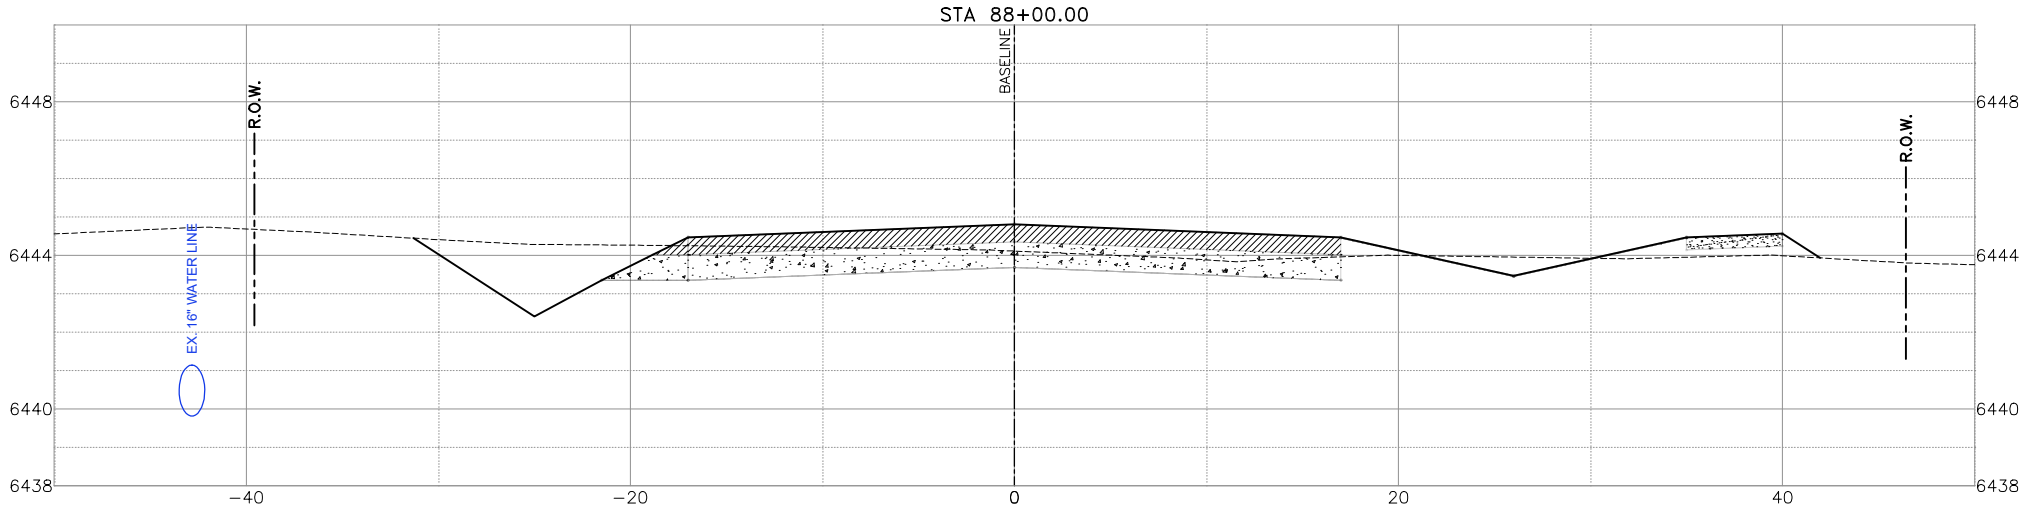
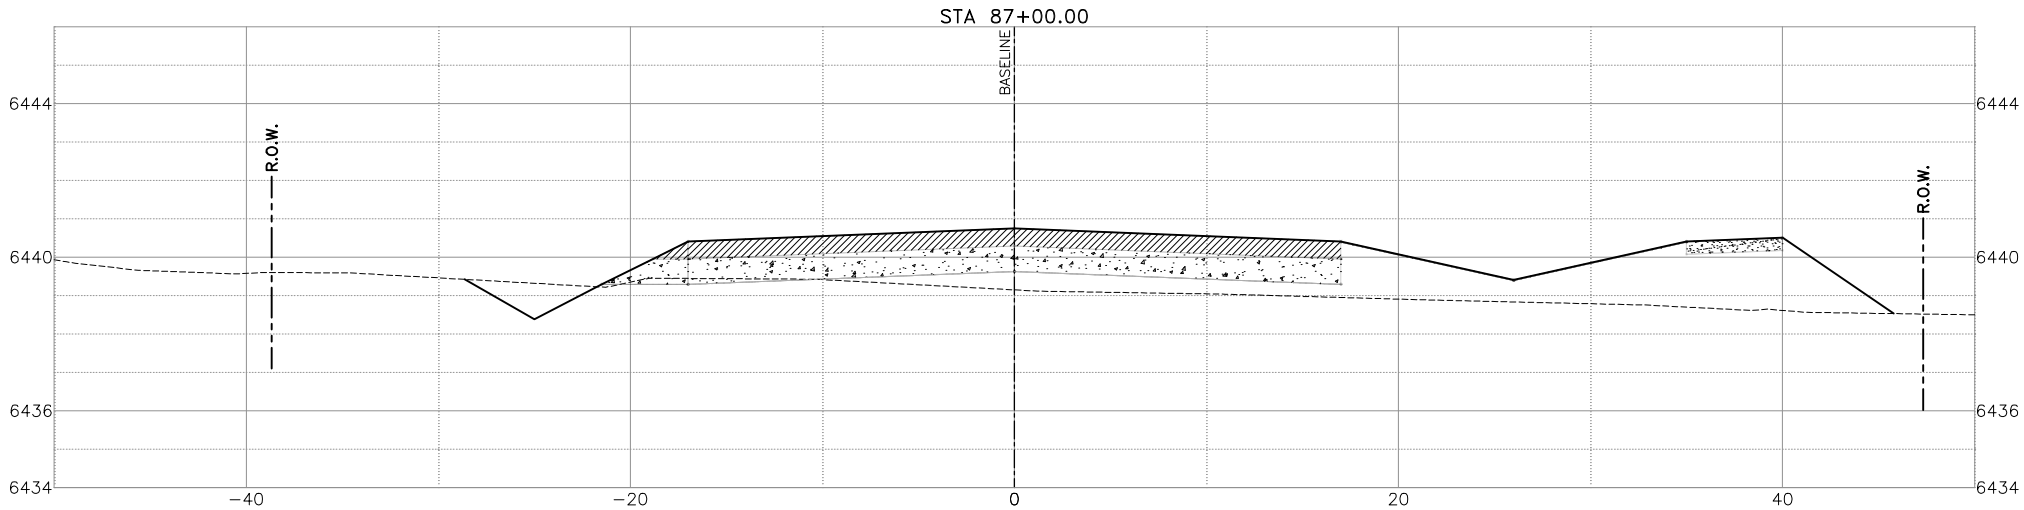
F:\QBS\2024\124005 Avenida Del Sur West Extension\Civil 3D\Drawings\Engineer\124005-X-Section.dwg PLOTTED:11/27/2024 9:54 AM





"THIS DOCUMENT IS
RELEASED FOR THE
PURPOSE OF INTERIM
REVIEW UNDER THE
AUTHORITY OF MARK
ROETZEL, P.E. 29339 ON
10/02/24. IT IS NOT TO BE
USED FOR
CONSTRUCTION, BIDDING
OR PERMIT PURPOSES."

REV NO.	DATE	DESCRIPTION	BY
<div><div><div>ENGINEERS SURVEYORS</div></div><div><div><div>SANTA FE COUNTY</div></div><div><div><div>SANTA FE COUNTY PUBLIC WORKS</div></div></div></div><div>100 NE Loop 410, Ste. 300 San Antonio, Texas 78216 (210) 581-1111 TBPE No. F-1733 TBPLS No. 100495-00</div><div>ROADWAY CROSS SECTIONS - AVENIDA DEL SUR</div></div>			
60% SUBMITTAL	PROJECT NO.: 124005	DATE: 10 / 02 / 2024	
DRWN. BY: CDSm	DSGN. BY: JER	CHKD. BY: CDSm	SHEET NO. 217

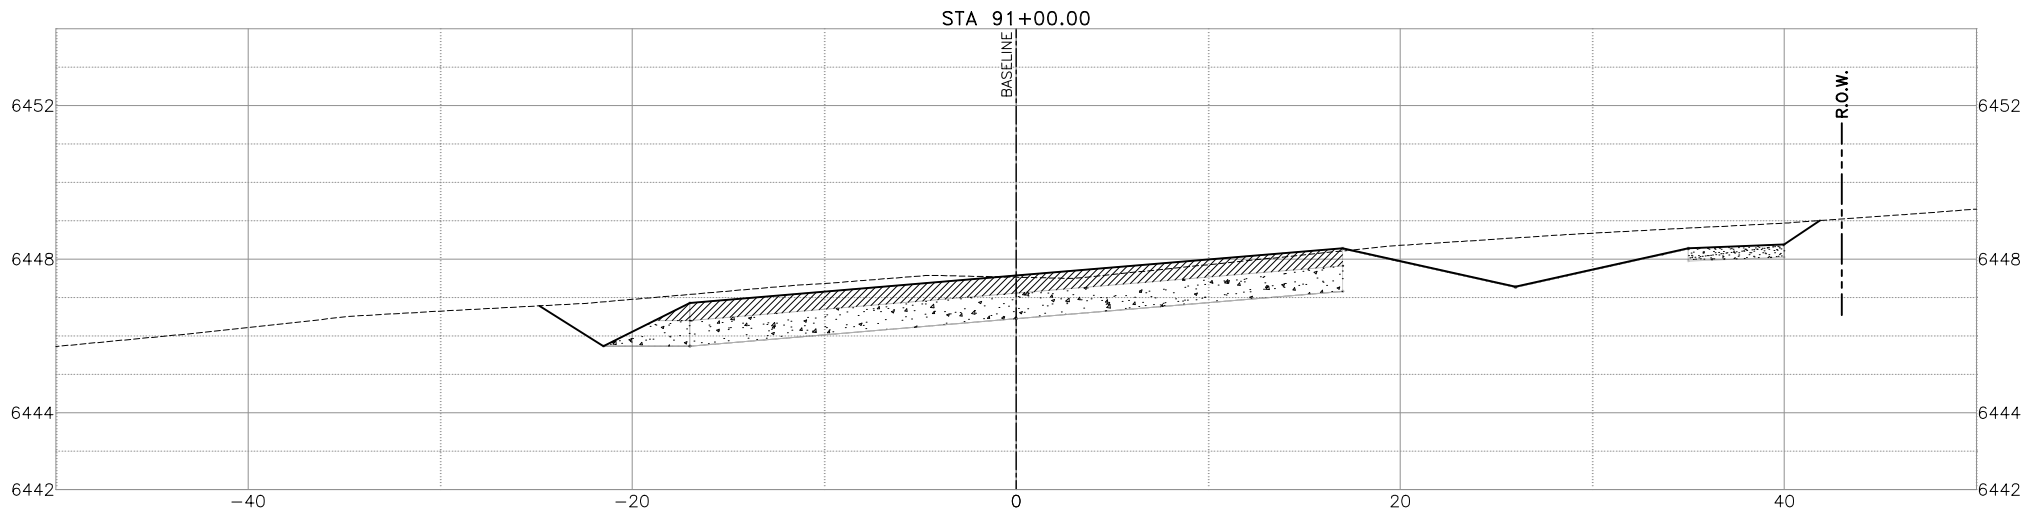
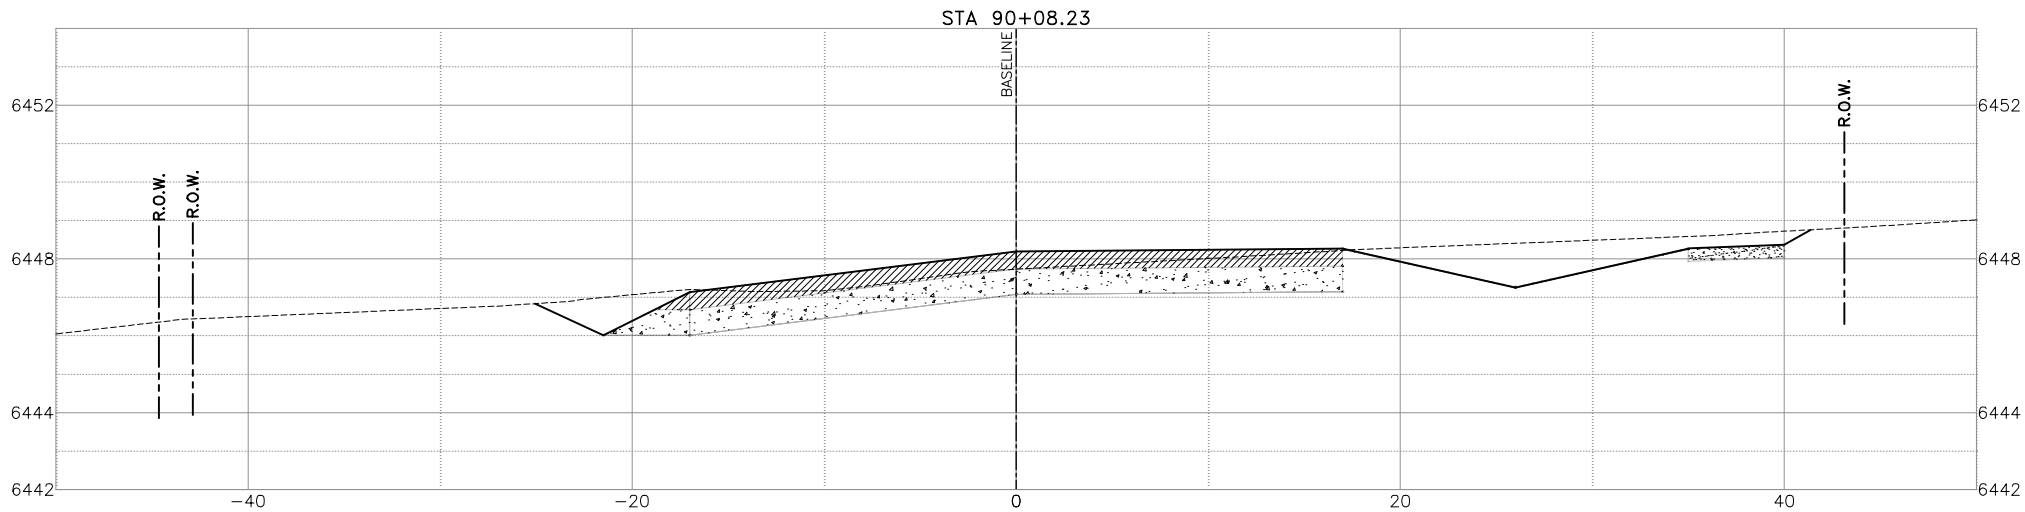
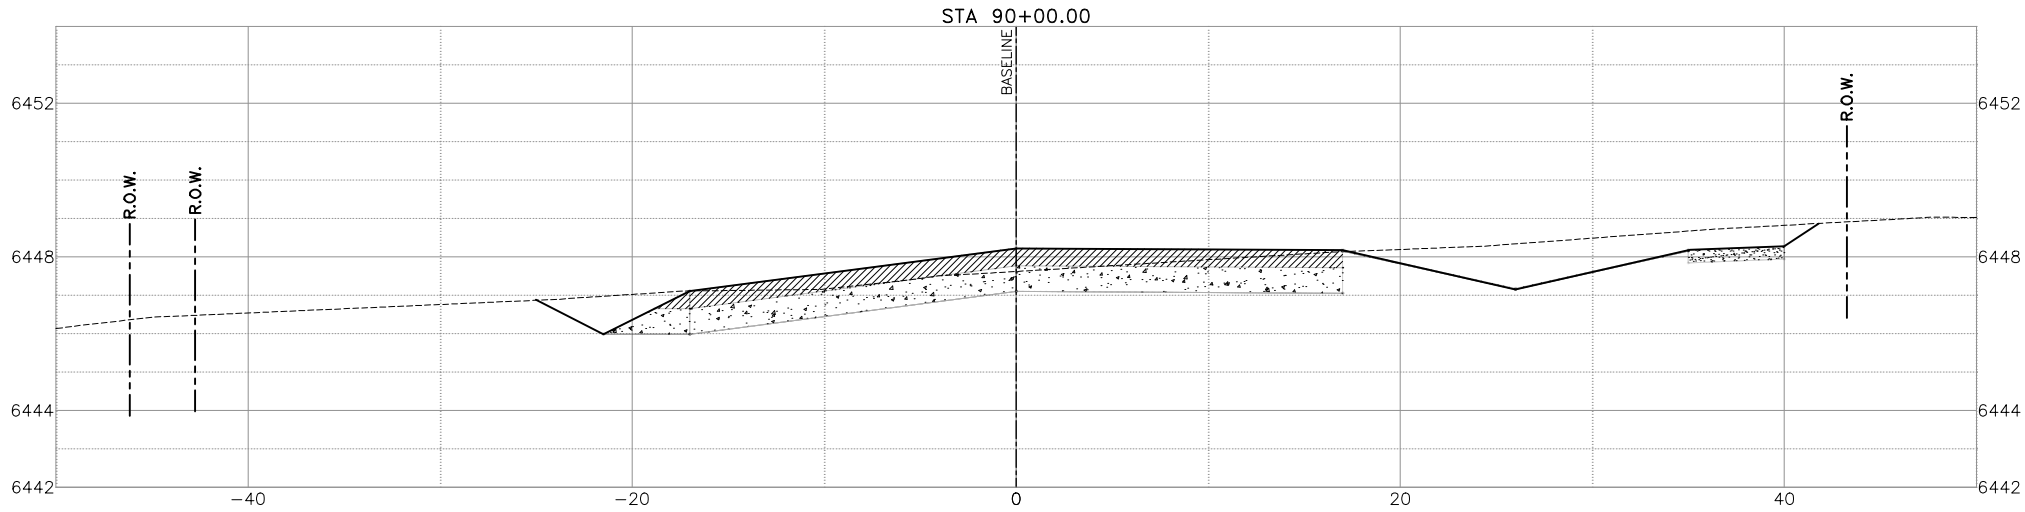
F:\JGBS\2024\124005 Avenida Del Sur West Extension\Civil 3D\DrawEngineer\124005-X-Section.dwg PLOTTED:11/27/2024 9:54 AM



"THIS DOCUMENT IS
RELEASED FOR THE
PURPOSE OF INTERIM
REVIEW UNDER THE
AUTHORITY OF MARK
ROETZEL, P.E. 29339 ON
10/02/24. IT IS NOT TO BE
USED FOR
CONSTRUCTION, BIDDING
OR PERMIT PURPOSES."

REV NO.	DATE	DESCRIPTION	BY
<div><div><div>ENGINEERS SURVEYORS</div></div><div><small>100 NE Loop 410, Ste. 300 San Antonio, Texas 78216 (210) 581-1111 TBPE No. F-1733 TBPLS No. 100495-00</small></div></div>			
<div><div><div>SANTA FE COUNTY PUBLIC WORKS</div></div><div>AVENIDA DEL SUR (WEST EXTENSION) ROADWAY AND DRAINAGE IMPROVEMENTS</div></div>			
ROADWAY CROSS SECTIONS - AVENIDA DEL SUR			
60% SUBMITTAL	PROJECT NO.: 124005	DATE: 10 / 02 / 2024	
DRWN. BY: CDSm	DSGN. BY: JER	CHKD. BY: CDSm	SHEET NO. 218

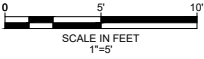
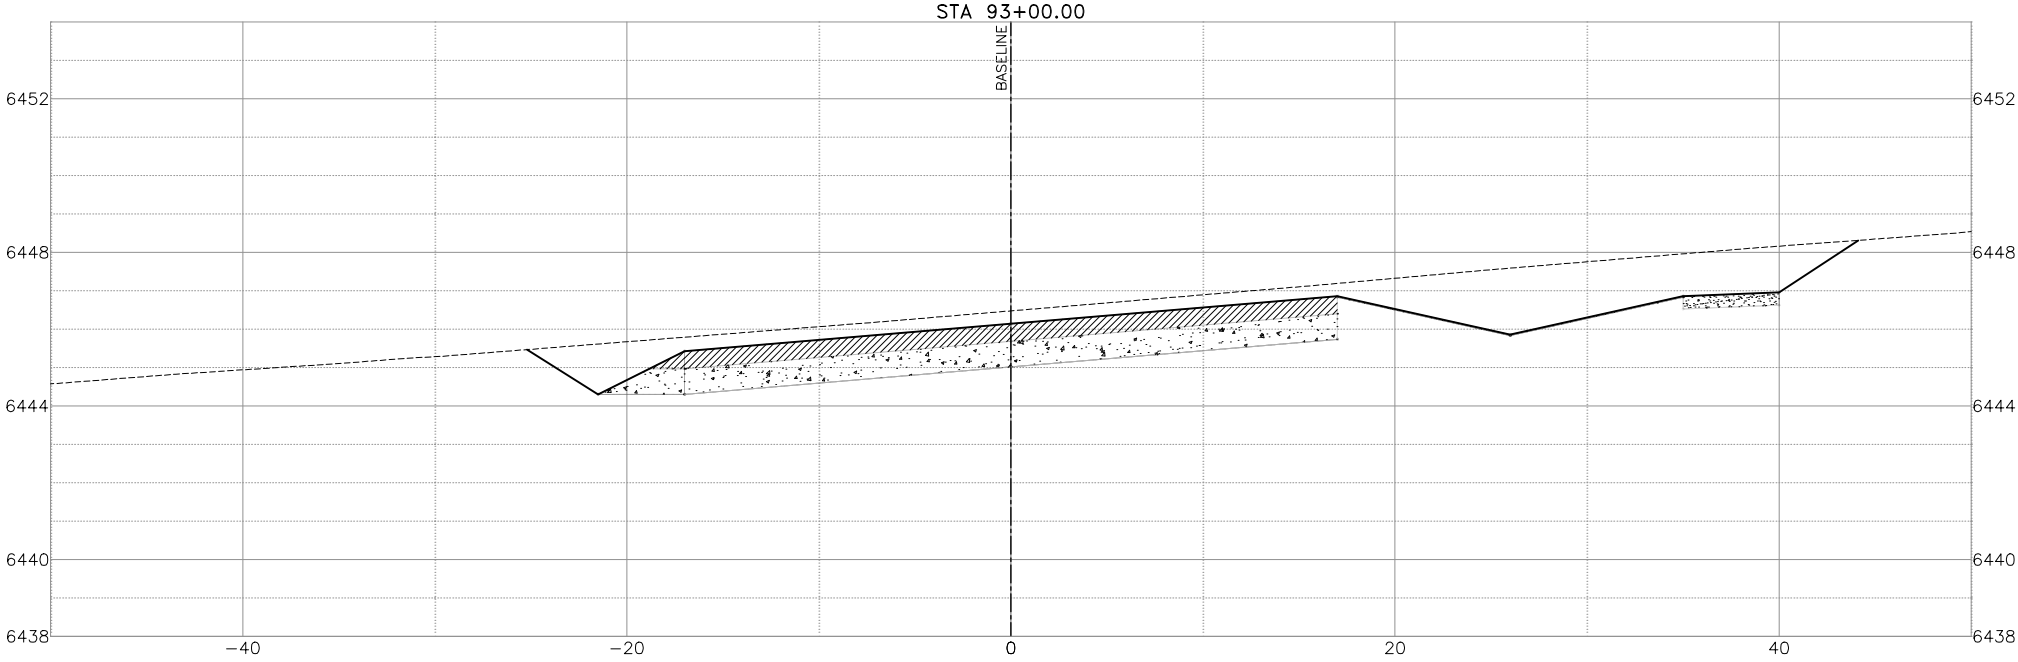
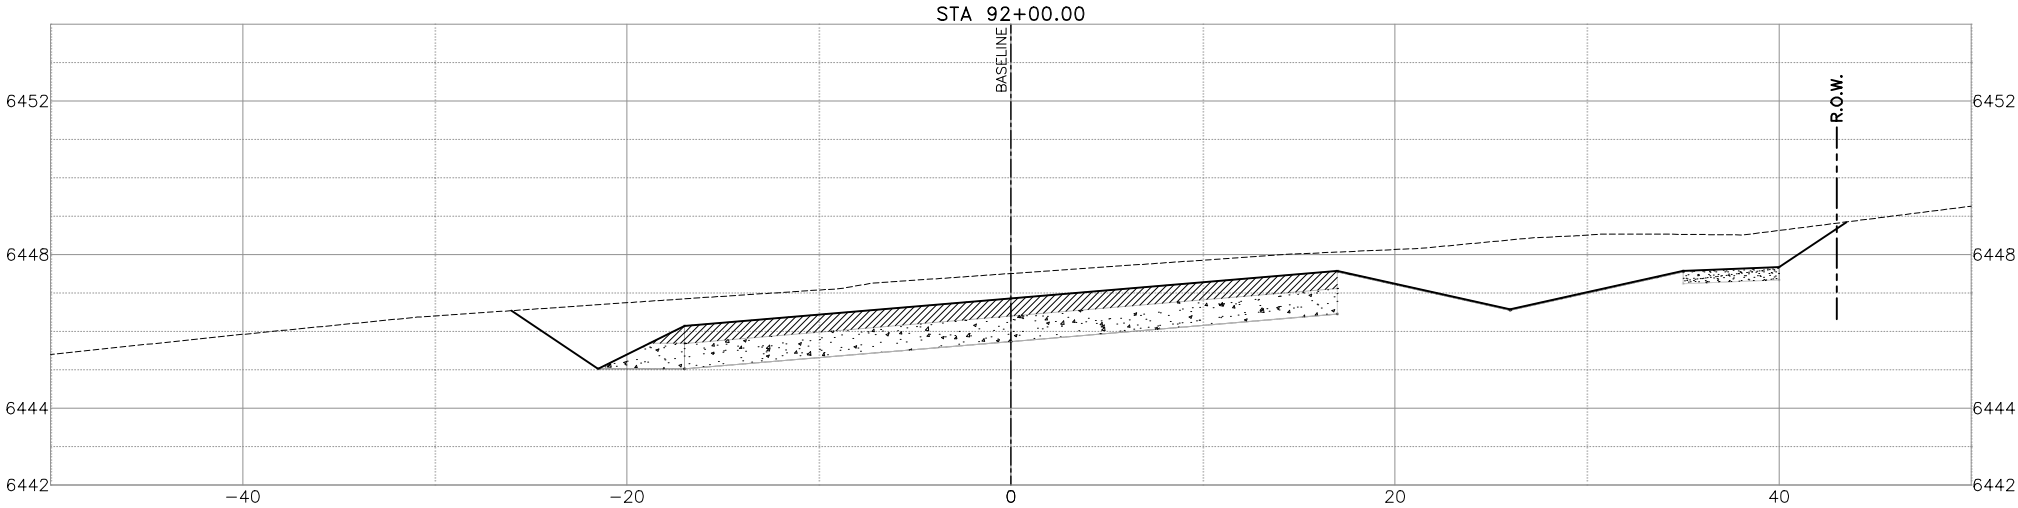
F:\JOBS\2024\124005 Avenida Del Sur West Extension\Civil 3D\Draw Engineer\124005-X-Section.dwg PLOTTED:11/27/2024 9:54 AM





"THIS DOCUMENT IS
RELEASED FOR THE
PURPOSE OF INTERIM
REVIEW UNDER THE
AUTHORITY OF MARK
ROETZEL, P.E. 29339 ON
10/02/24. IT IS NOT TO BE
USED FOR
CONSTRUCTION, BIDDING
OR PERMIT PURPOSES."

REV NO.	DATE	DESCRIPTION	BY
<div><div><div><div><div></div><div></div></div><div><div></div><div></div></div></div><div><div>CDS</div><div>muery</div></div><div>ENGINEERS SURVEYORS</div></div><div><div><div><div></div><div></div><div></div></div><div>SANTA FE COUNTY</div></div><div><div>100 NE Loop 410, Ste. 300 San Antonio, Texas 78216</div><div>(210) 581-1111 TBPE No. F-17331 TBPLS No. 100495-00</div></div></div></div>			
<div><div>SANTA FE COUNTY PUBLIC WORKS</div><div>AVENIDA DEL SUR (WEST EXTENSION)</div><div>ROADWAY AND DRAINAGE IMPROVEMENTS</div></div>			
ROADWAY CROSS SECTIONS - AVENIDA DEL SUR			
60% SUBMITTAL	PROJECT NO.: 124005	DATE: 10 / 02 / 2024	
DRWN. BY: CDSm	DSGN. BY: JER	CHKD. BY: CDSm	SHEET NO. 219

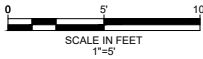
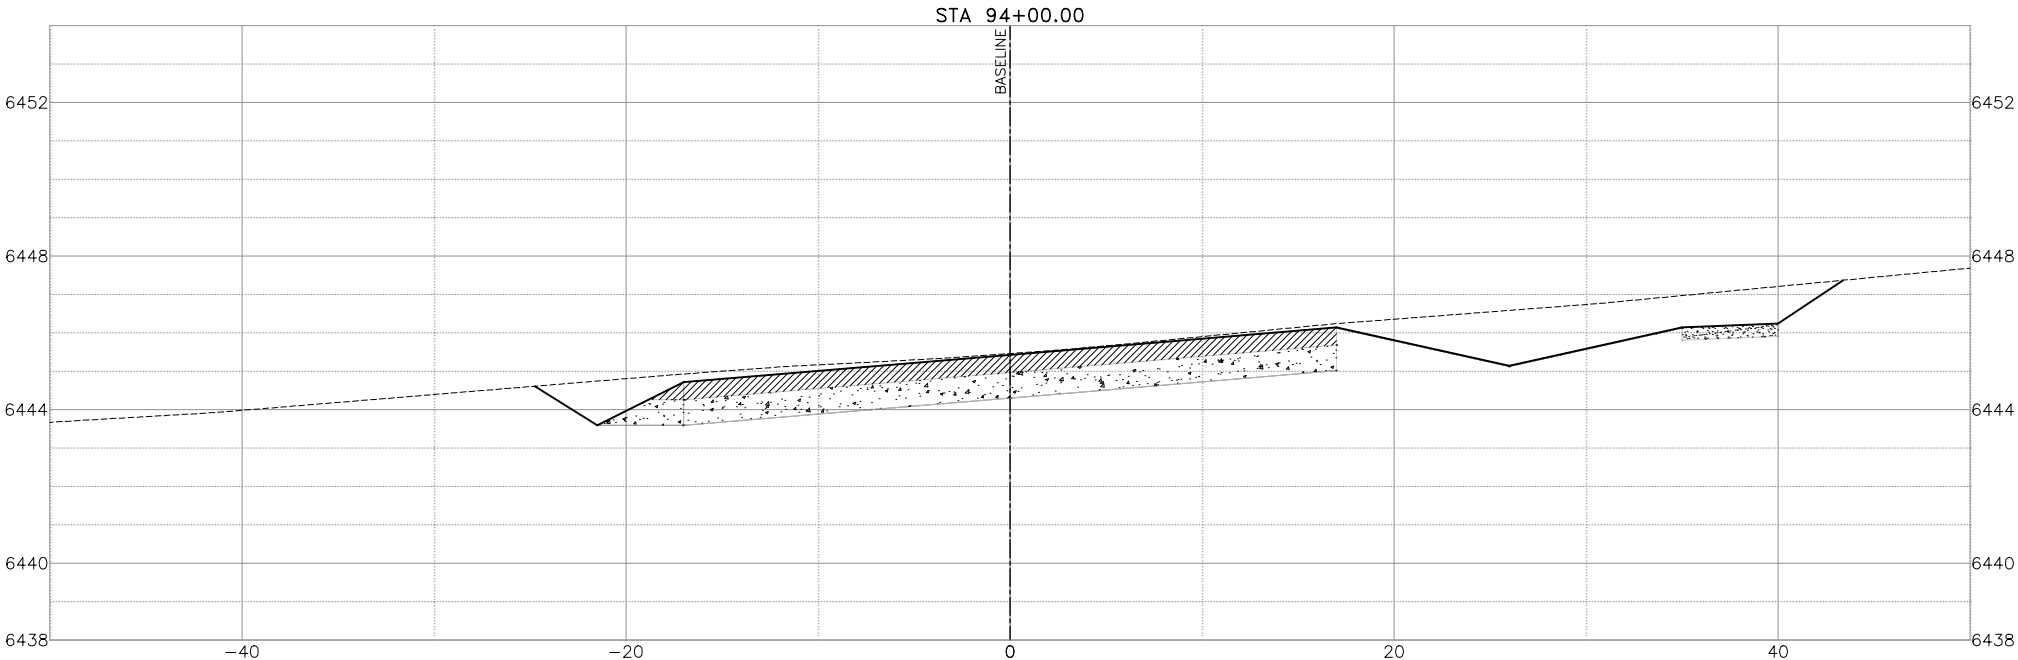
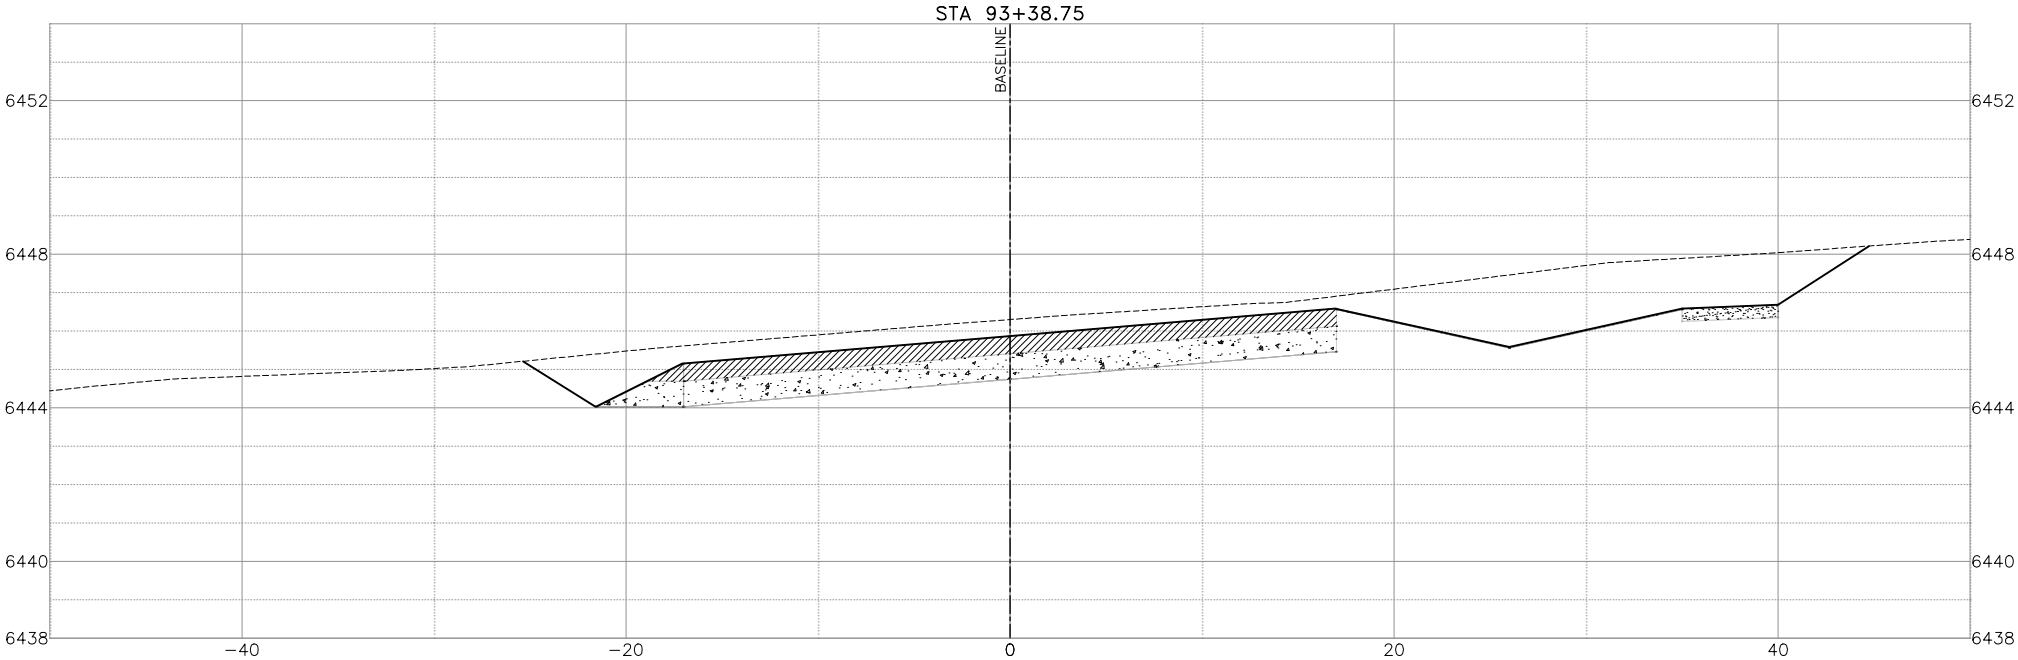
F:\QBS\2024\124005 Avenida Del Sur West Extension\Civil 3D\Draw Engineer\124005-X-Section.dwg PLOTTED:11/27/2024 9:54 AM





"THIS DOCUMENT IS
RELEASED FOR THE
PURPOSE OF INTERIM
REVIEW UNDER THE
AUTHORITY OF MARK
ROETZEL, P.E. 29339 ON
10/02/24. IT IS NOT TO BE
USED FOR
CONSTRUCTION, BIDDING
OR PERMIT PURPOSES."

REV. NO.	DATE	DESCRIPTION	BY
<div><div><div>ENGINEERS SURVEYORS</div></div><div><div><div>SANTA FE COUNTY PUBLIC WORKS</div></div><div>AVENIDA DEL SUR (WEST EXTENSION) ROADWAY AND DRAINAGE IMPROVEMENTS</div></div></div>			
ROADWAY CROSS SECTIONS - AVENIDA DEL SUR			
60% SUBMITTAL	PROJECT NO.: 124005	DATE: 10 / 02 / 2024	
DRWN. BY: CDSm	DSGN. BY: JER	CHKD. BY: CDSm	SHEET NO. 220

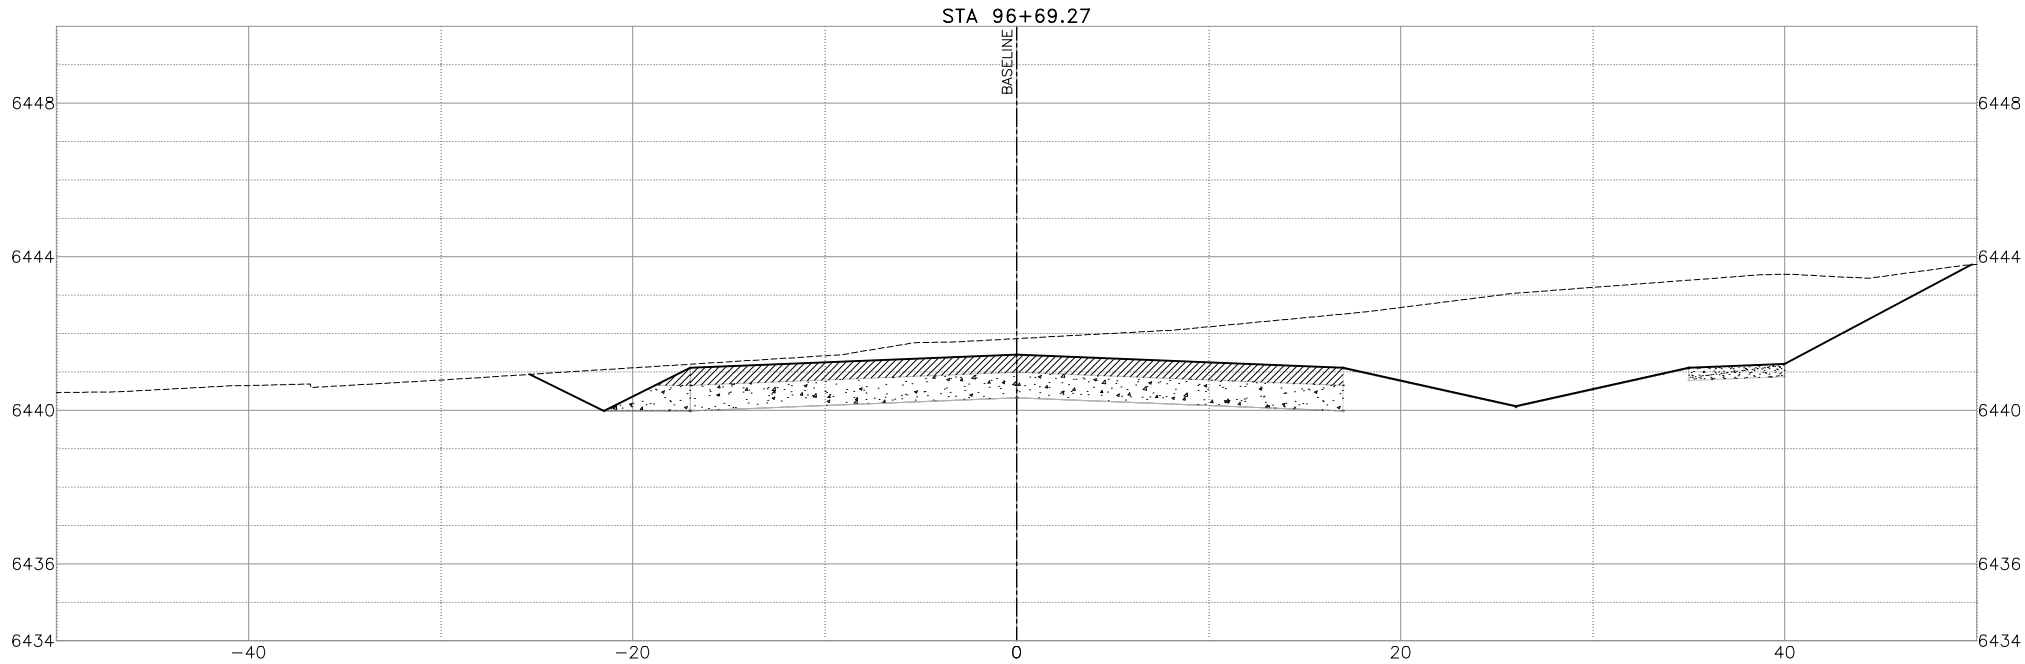
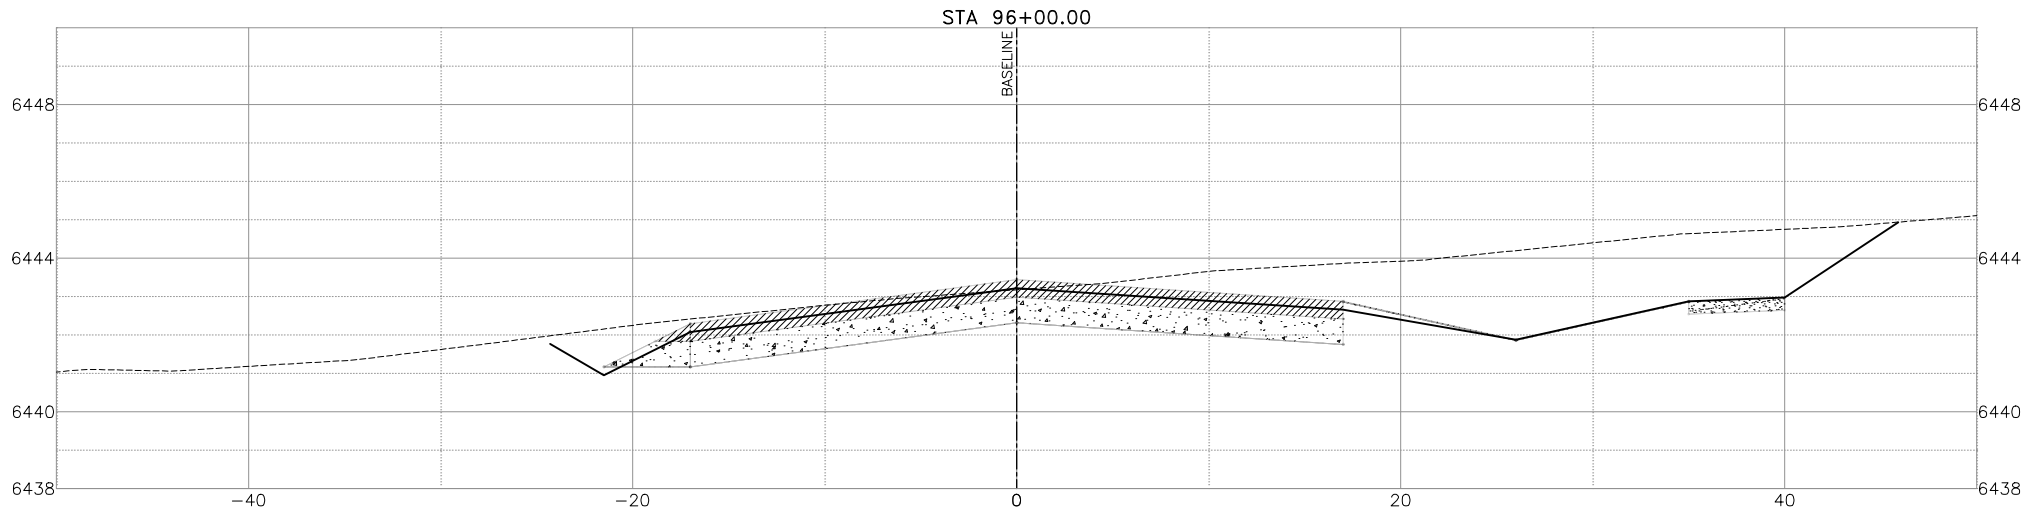
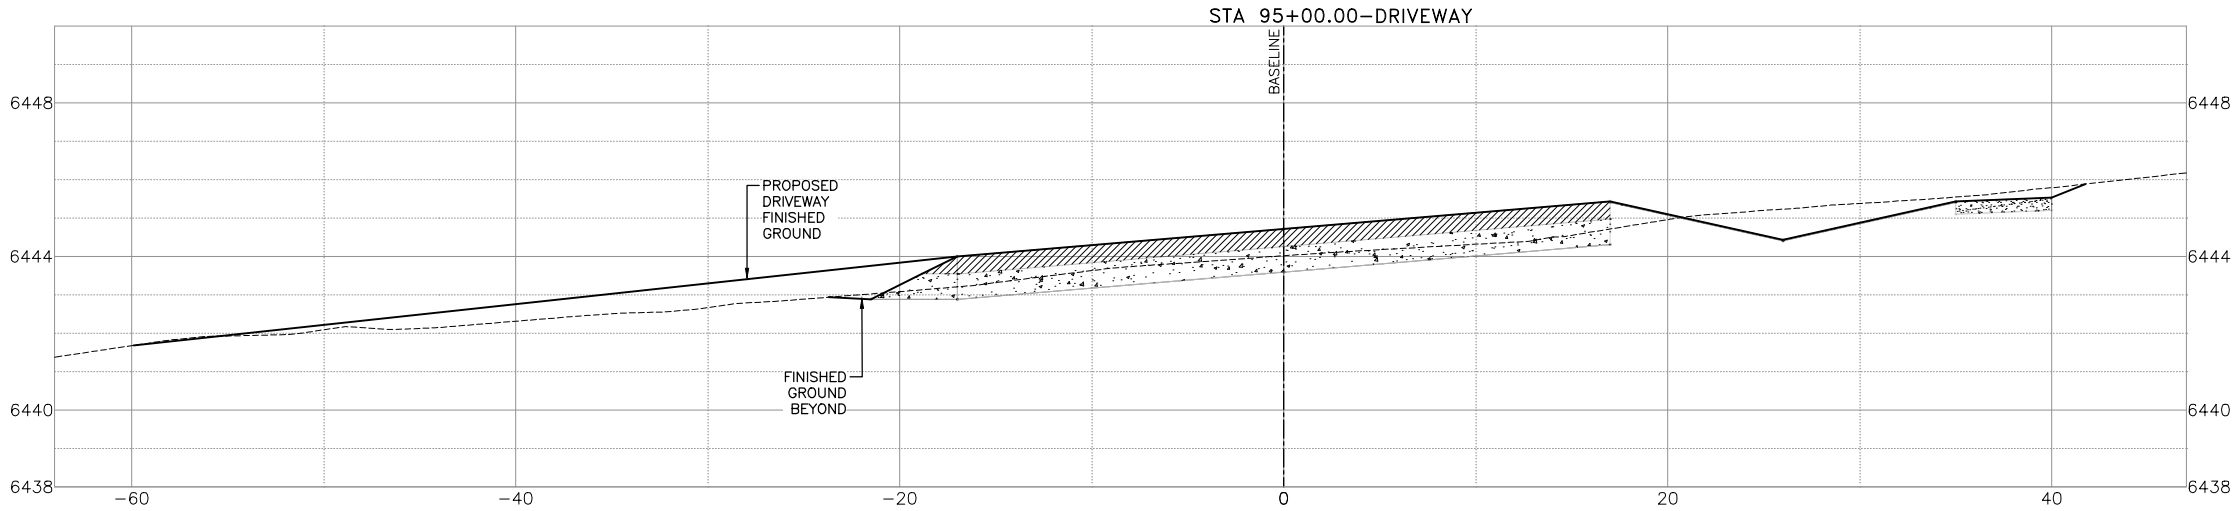
F:\JGBS\2024\124005 Avenida Del Sur West Extension\Civil 3D\Draw Engineer\124005-X-Section.dwg PLOTTED:11/27/2024 9:54 AM



"THIS DOCUMENT IS
RELEASED FOR THE
PURPOSE OF INTERIM
REVIEW UNDER THE
AUTHORITY OF MARK
ROETZEL, P.E. 29339 ON
10/02/24. IT IS NOT TO BE
USED FOR
CONSTRUCTION, BIDDING
OR PERMIT PURPOSES."

REV. NO.	DATE	DESCRIPTION	BY
<div><div><div>ENGINEERS SURVEYORS</div></div><div><div><div>SANTA FE COUNTY</div></div><div><div>SANTA FE COUNTY PUBLIC WORKS</div><div>AVENIDA DEL SUR (WEST EXTENSION)</div><div>ROADWAY AND DRAINAGE IMPROVEMENTS</div></div></div></div>			
ROADWAY CROSS SECTIONS - AVENIDA DEL SUR			
60% SUBMITTAL	PROJECT NO.: 124005	DATE: 10 / 02 / 2024	
DRWN. BY: CDSm	DSGN. BY: JER	CHKD. BY: CDSm	SHEET NO. 221

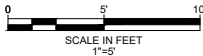
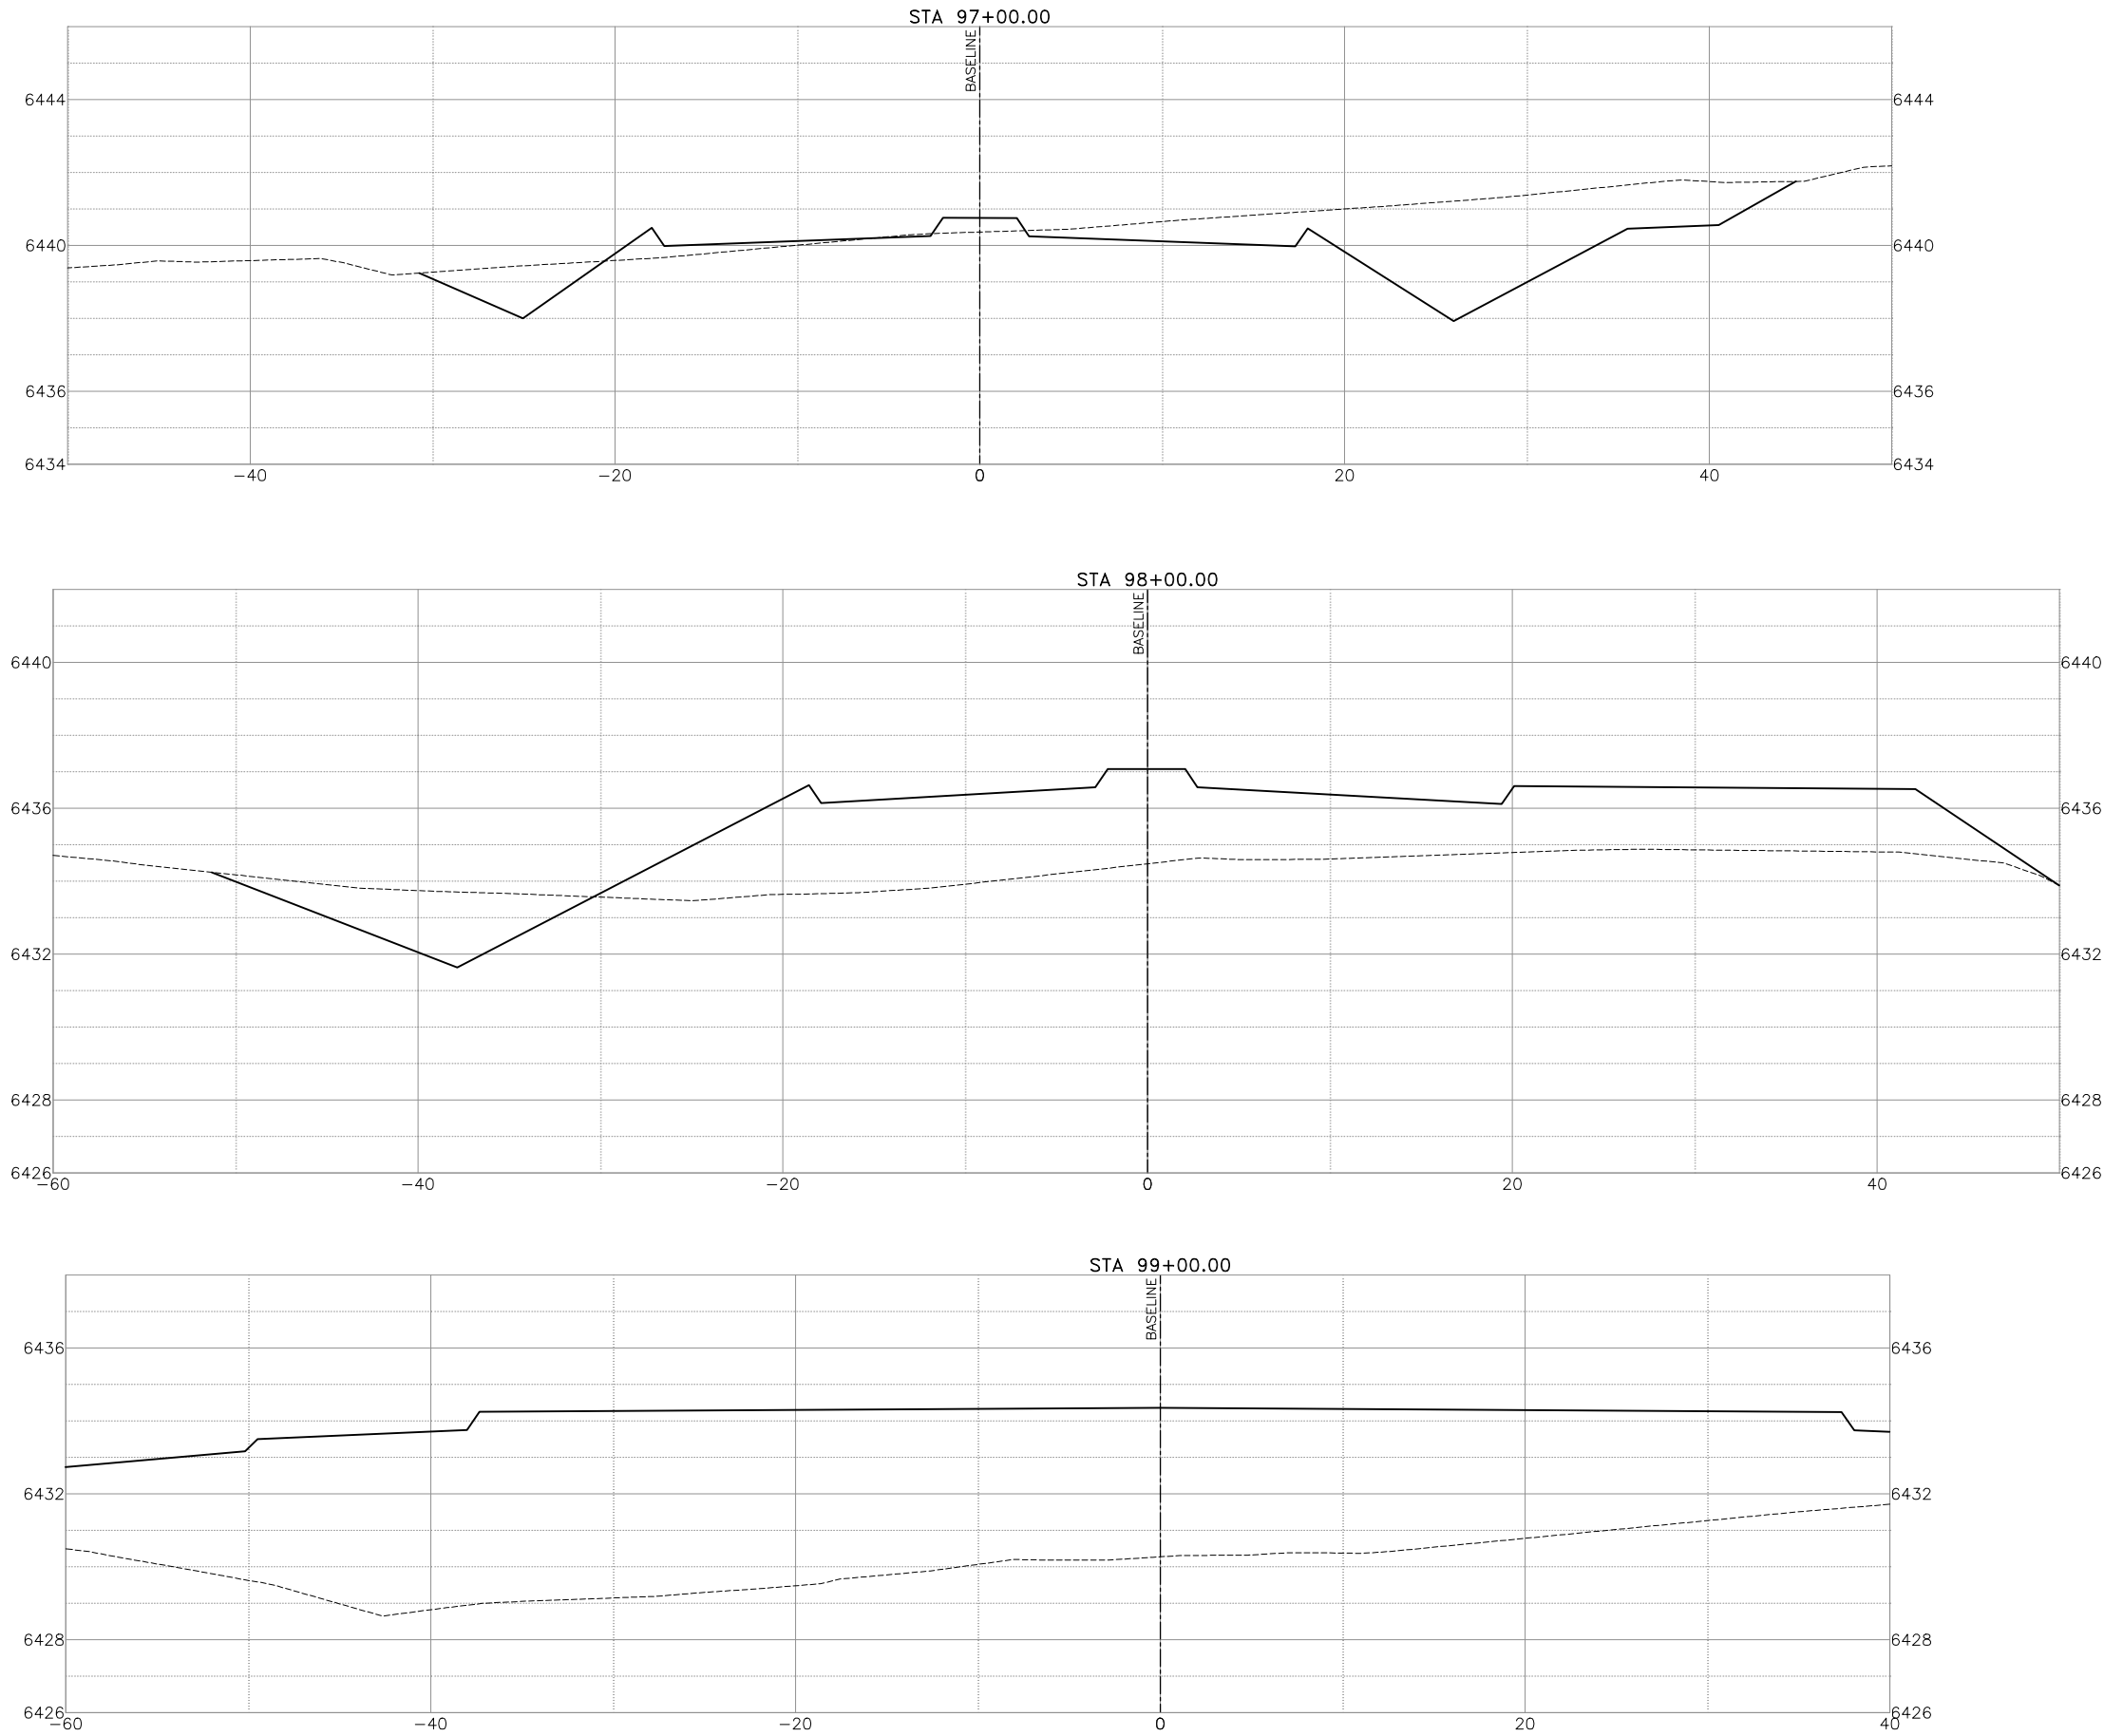
F:\QBS\2024\124005 Avenida Del Sur West Extension\Civil 3D\DrawEngineer\124005-X-Section.dwg PLOTTED:11/27/2024 9:54 AM



"THIS DOCUMENT IS
RELEASED FOR THE
PURPOSE OF INTERIM
REVIEW UNDER THE
AUTHORITY OF MARK
ROETZEL, P.E. 29339 ON
10/02/24. IT IS NOT TO BE
USED FOR
CONSTRUCTION, BIDDING
OR PERMIT PURPOSES."

REV NO.	DATE	DESCRIPTION	BY
<div><div><div><div><div></div><div></div></div><div><div></div><div></div></div></div><div><div>CDS</div><div>muery</div></div><div>ENGINEERS SURVEYORS</div></div><div><div><div><div></div><div></div><div></div></div><div>SANTA FE</div><div>COUNTY</div></div><div>100 NE Loop 410, Ste. 300 San Antonio, Texas 78216 (210) 581-1111 TBPE No. F-1733 TBPLS No. 100495-00</div></div><div>SANTA FE COUNTY PUBLIC WORKS</div><div>AVENIDA DEL SUR (WEST EXTENSION)</div><div>ROADWAY AND DRAINAGE IMPROVEMENTS</div></div>			
ROADWAY CROSS SECTIONS - AVENIDA DEL SUR			
60% SUBMITTAL	PROJECT NO.: 124005	DATE: 10 / 02 / 2024	
DRWN. BY: CDSm	DSGN. BY: JER	CHKD. BY: CDSm	SHEET NO. 222

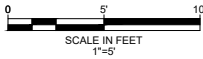
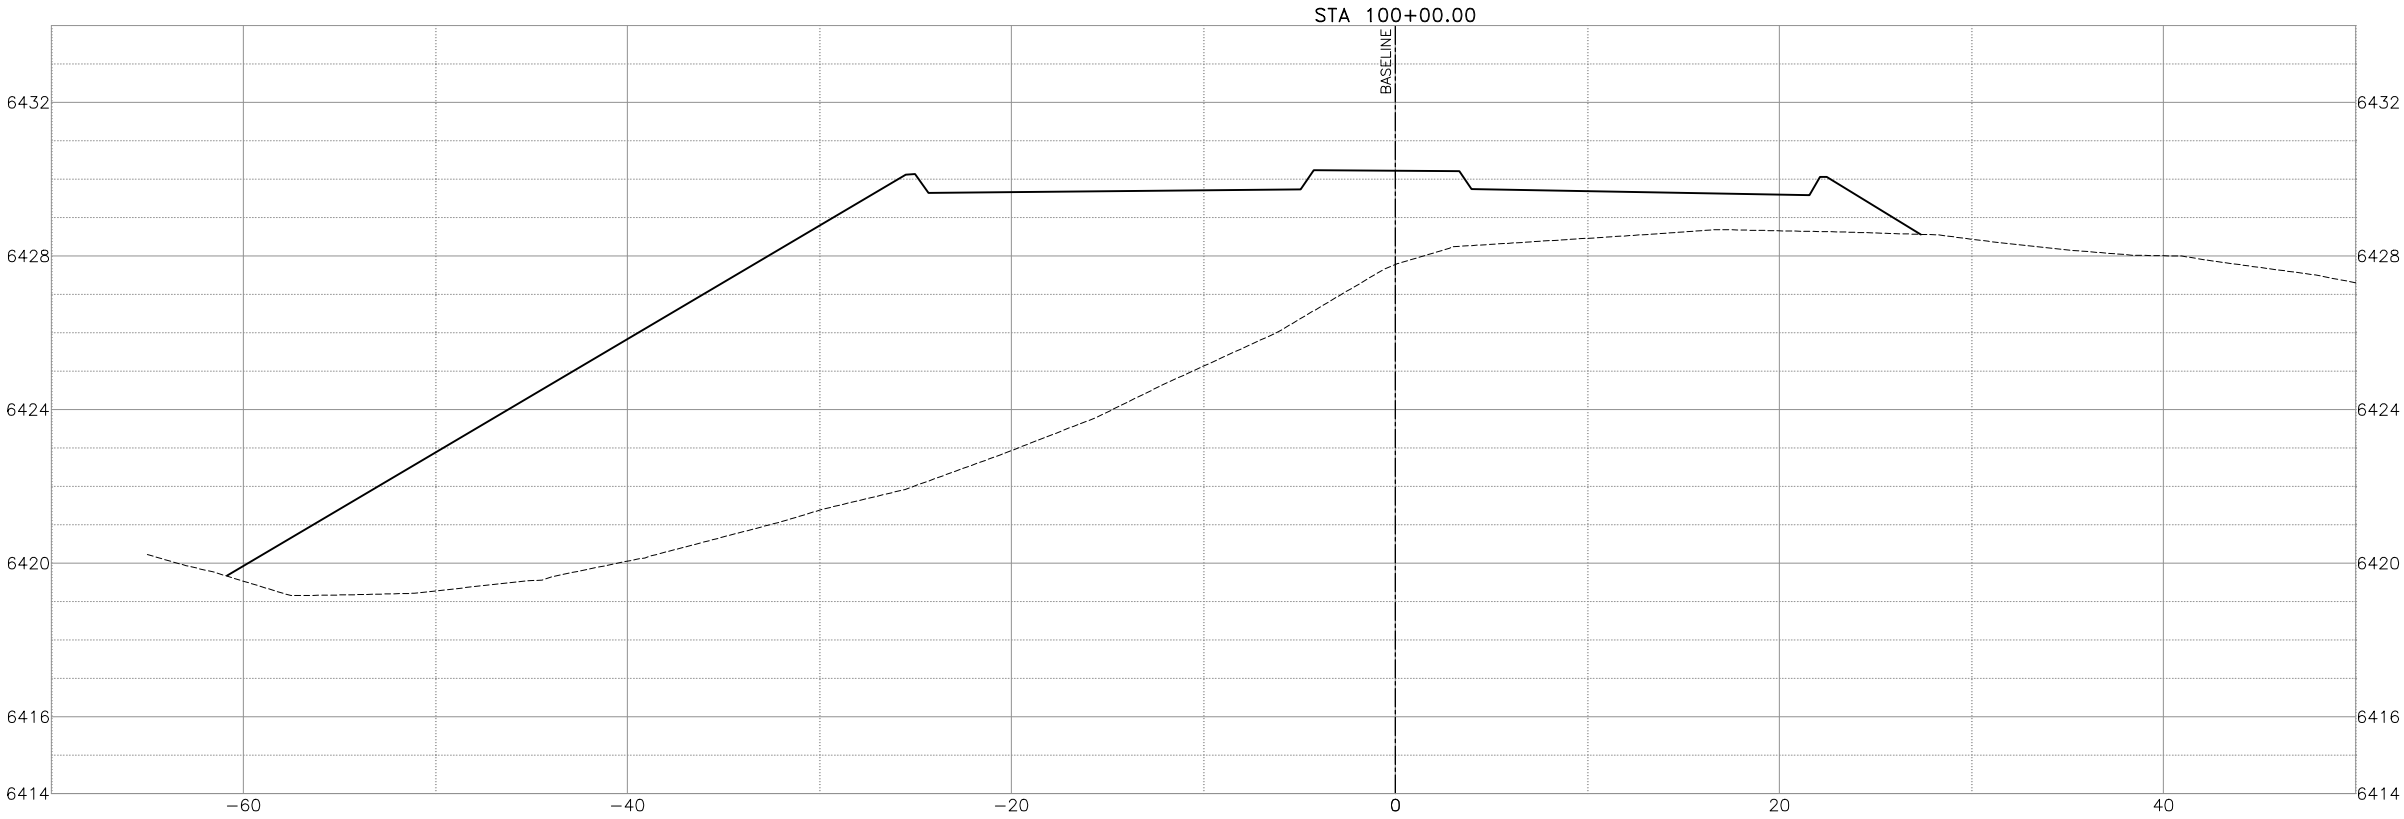
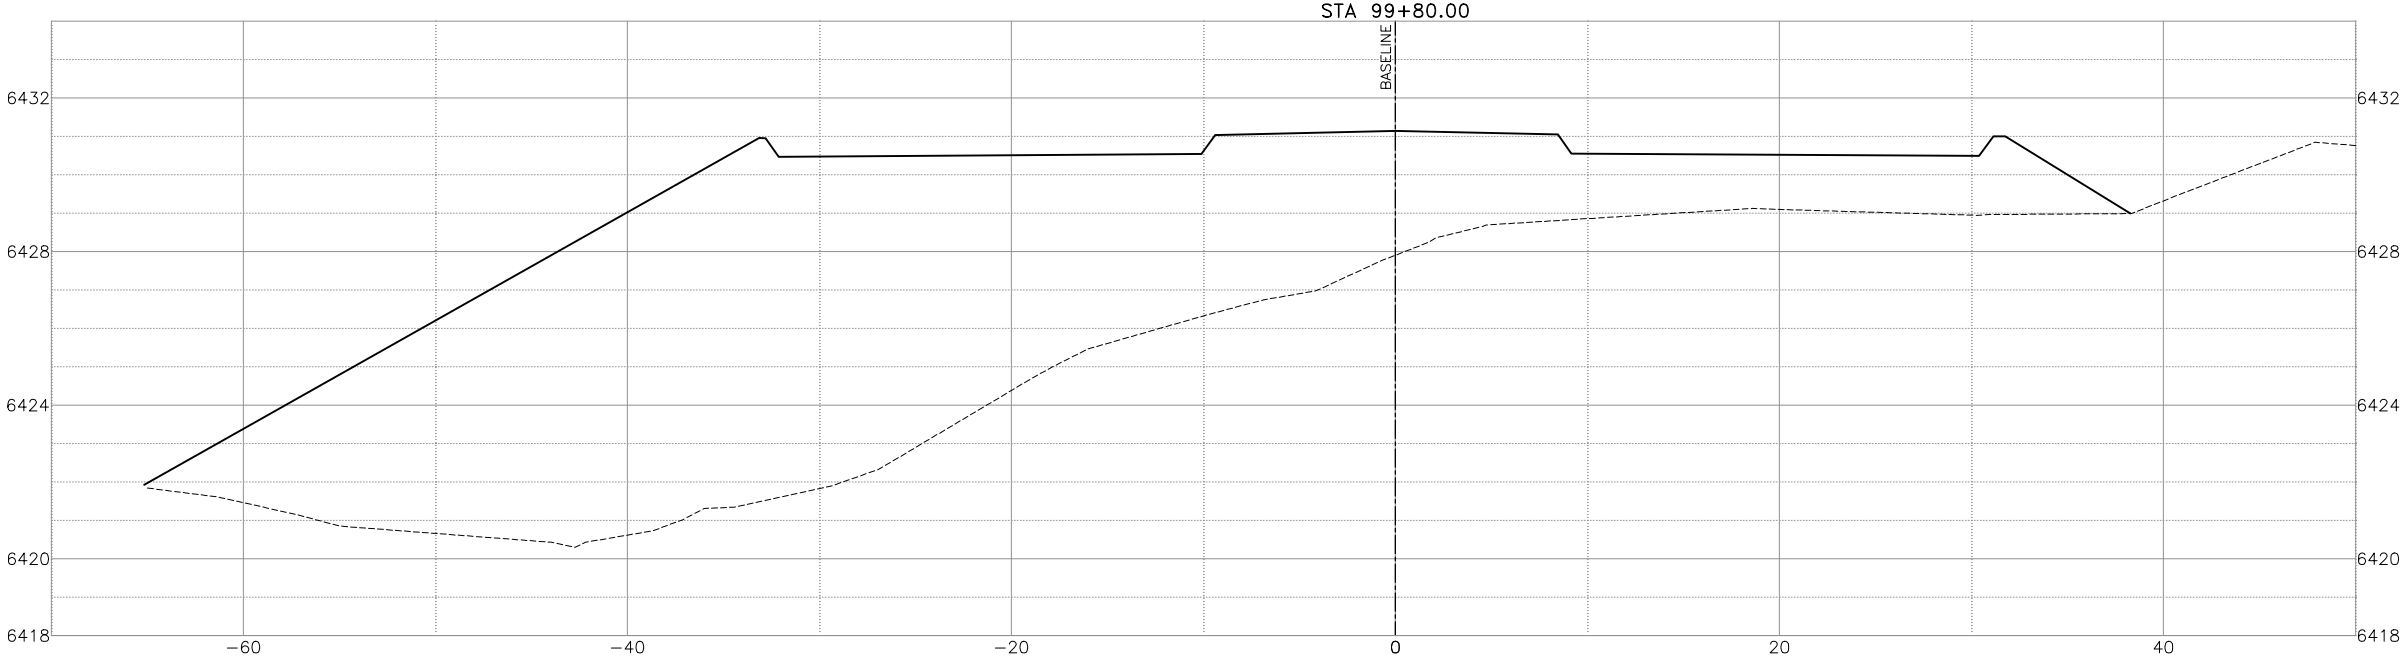
F:\JOBS\2024\124005 Avenida Del Sur West Extension\Civil 3D\Drawg\Engineer\124005-X-Section.dwg PLOTTED:11/27/2024 9:54 AM





"THIS DOCUMENT IS
RELEASED FOR THE
PURPOSE OF INTERIM
REVIEW UNDER THE
AUTHORITY OF MARK
ROETZEL, P.E. 29339 ON
10/02/24. IT IS NOT TO BE
USED FOR
CONSTRUCTION, BIDDING
OR PERMIT PURPOSES."

REV NO.	DATE	DESCRIPTION	BY
<div><div><div><div><div></div><div></div></div><div><div></div><div></div></div></div><div><div><div>CDS</div><div>muery</div></div><div>ENGINEERS SURVEYORS</div></div><div><div><div><div></div><div></div><div></div></div><div>SANTA FE</div><div>COUNTY</div></div></div><div><div>100 NE Loop 410, Ste. 300 San Antonio, Texas 78216</div><div>(210) 581-1111 TBPE No. F-17331 TBPLS No. 100495-00</div></div></div></div>			
<div><div>SANTA FE COUNTY PUBLIC WORKS</div><div>AVENIDA DEL SUR (WEST EXTENSION)</div><div>ROADWAY AND DRAINAGE IMPROVEMENTS</div></div>			
ROADWAY CROSS SECTIONS - AVENIDA DEL SUR			
60% SUBMITTAL	PROJECT NO.: 124005	DATE: 10 / 02 / 2024	
DRWN. BY: CDSm	DSGN. BY: JER	CHKD. BY: CDSm	SHEET NO. 223

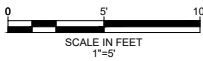
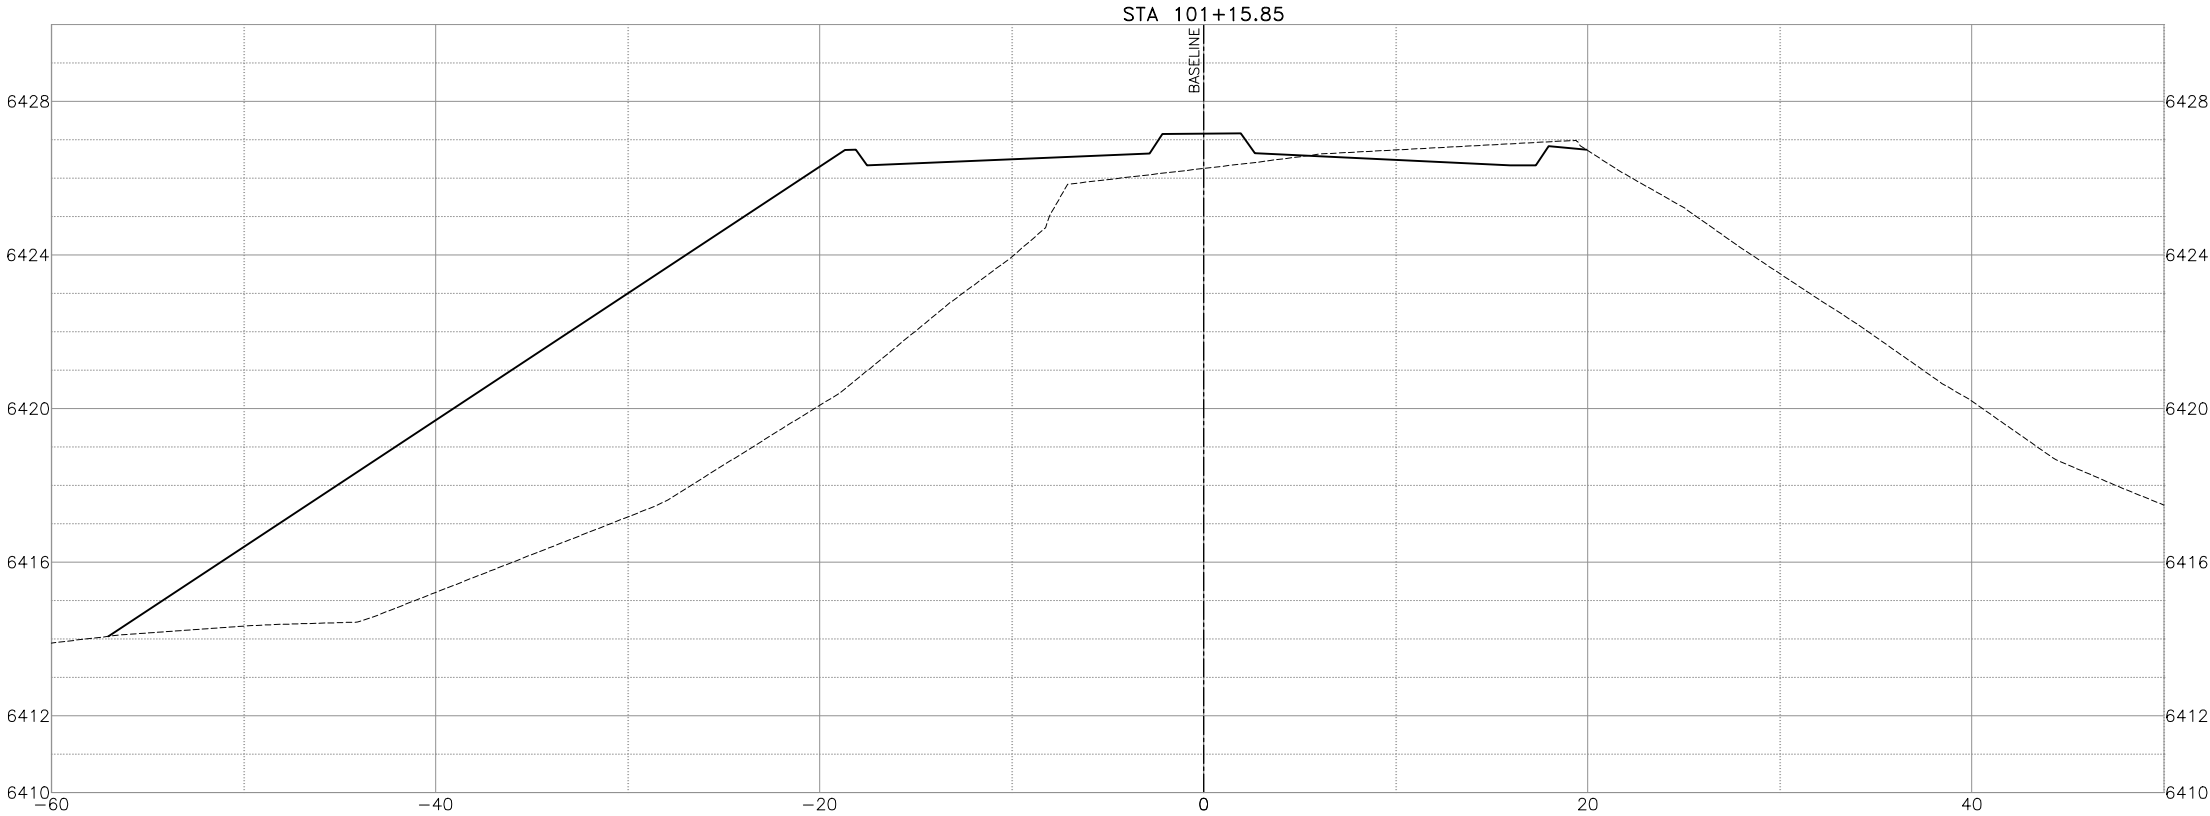
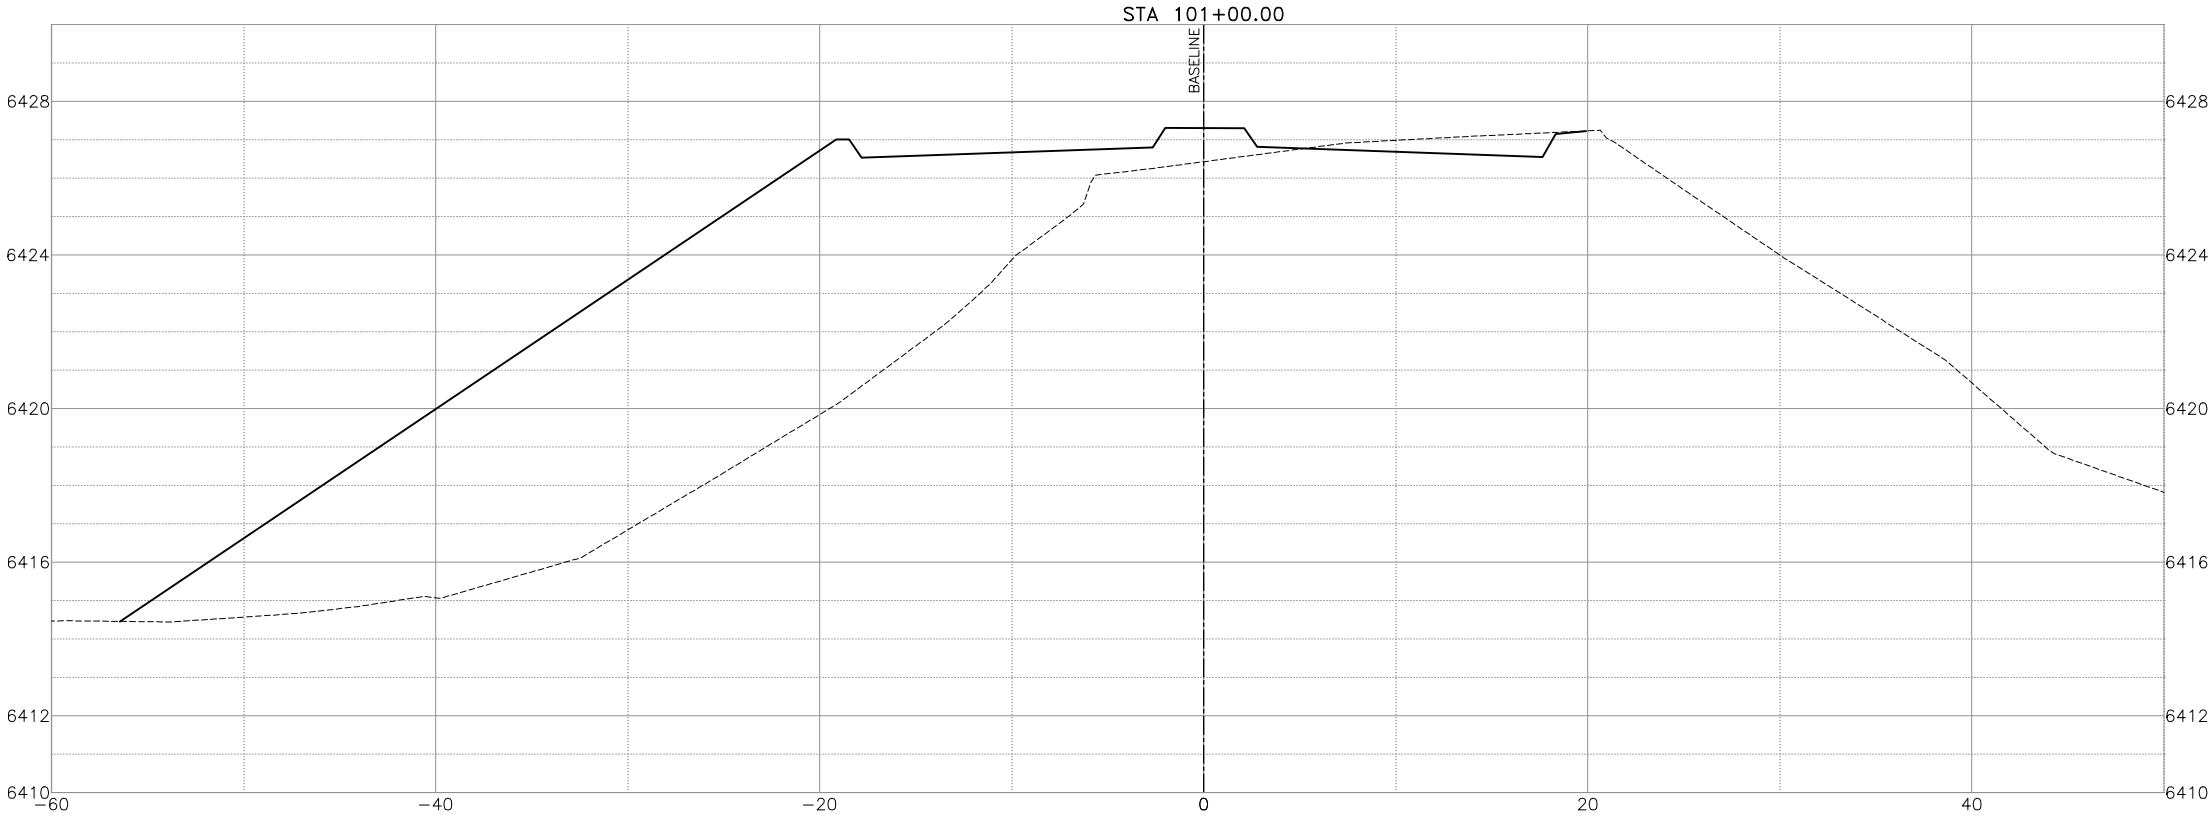
F:\QBS\2024\124005 Avenida Del Sur West Extension\Civil 3D\Drawings\Engineer\124005-X-Section.dwg PLOTTED:11/27/2024 9:54 AM





"THIS DOCUMENT IS
RELEASED FOR THE
PURPOSE OF INTERIM
REVIEW UNDER THE
AUTHORITY OF MARK
ROETZEL, P.E. 29339 ON
10/02/24. IT IS NOT TO BE
USED FOR
CONSTRUCTION, BIDDING
OR PERMIT PURPOSES."

REV. NO.	DATE	DESCRIPTION	BY
<div><div><div><div>ENGINEERS SURVEYORS</div><div>100 NE Loop 410, Ste. 300 San Antonio, Texas 78216 (210) 581-1111 TBPE No. F-1733 TBPLS No. 100495-00</div></div></div><div><div><div><div>SANTA FE COUNTY PUBLIC WORKS</div><div>AVENIDA DEL SUR (WEST EXTENSION)</div><div>ROADWAY AND DRAINAGE IMPROVEMENTS</div></div></div></div></div>			
ROADWAY CROSS SECTIONS - AVENIDA DEL SUR			
60% SUBMITTAL	PROJECT NO.: 124005	DATE: 10 / 02 / 2024	
DRWN. BY: CDSm	DSGN. BY: JER	CHKD. BY: CDSm	SHEET NO. 224

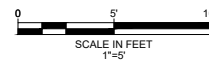
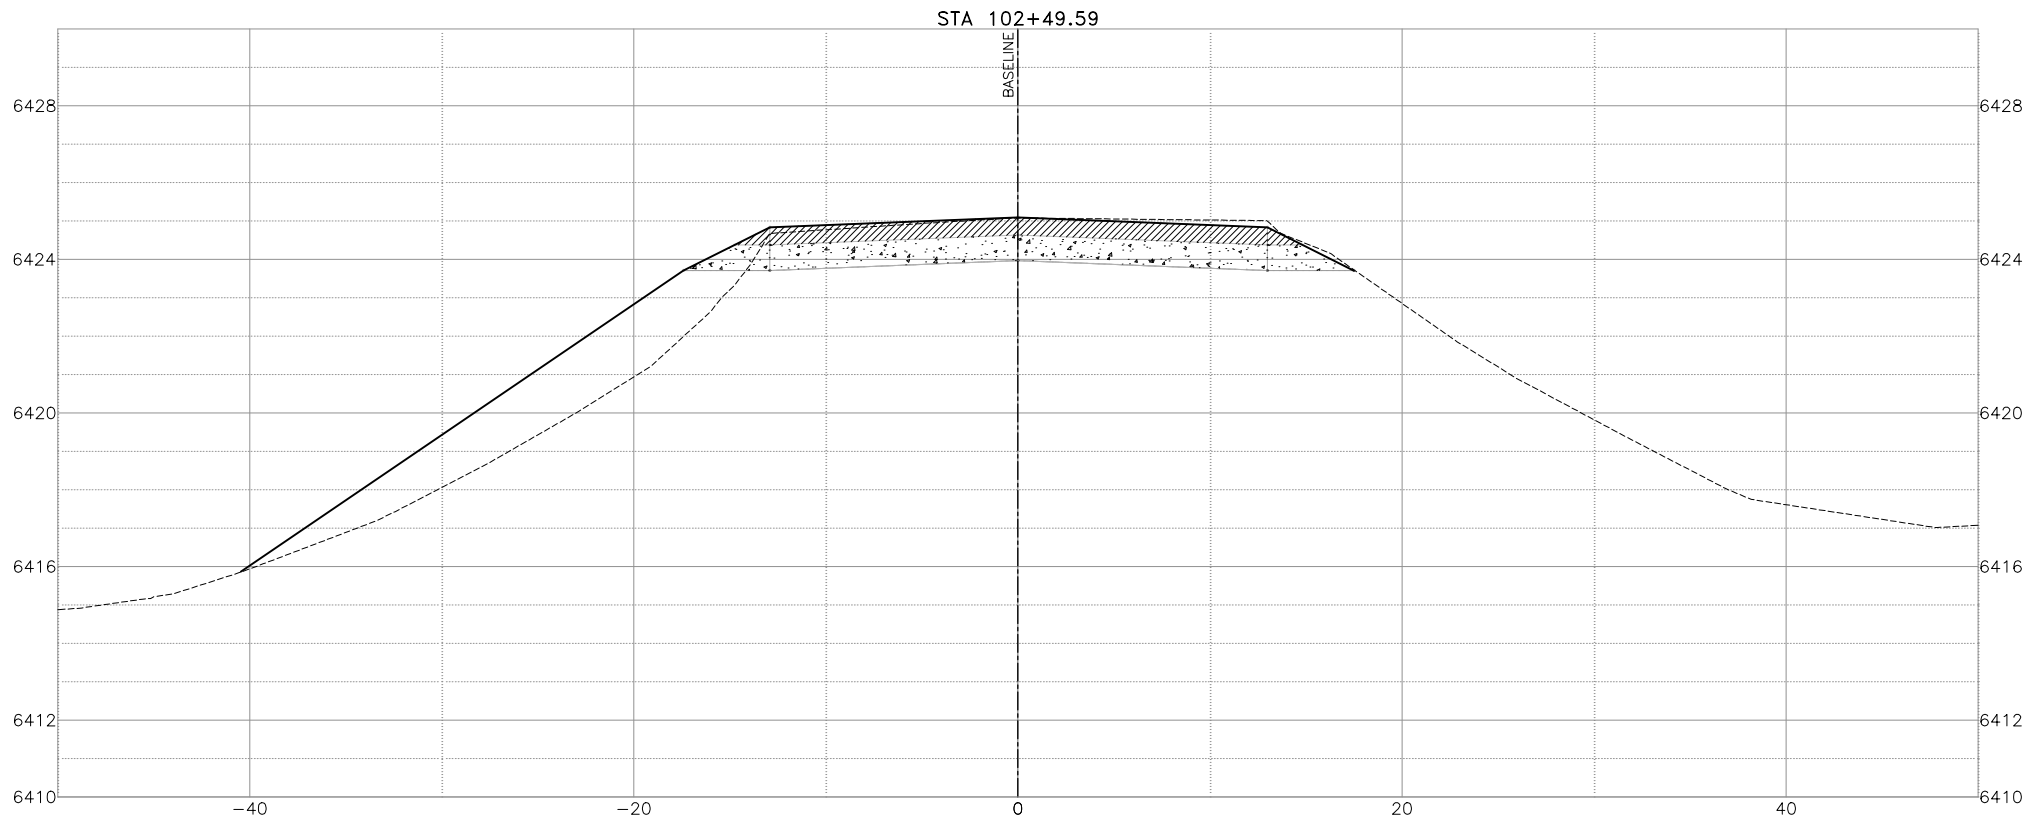
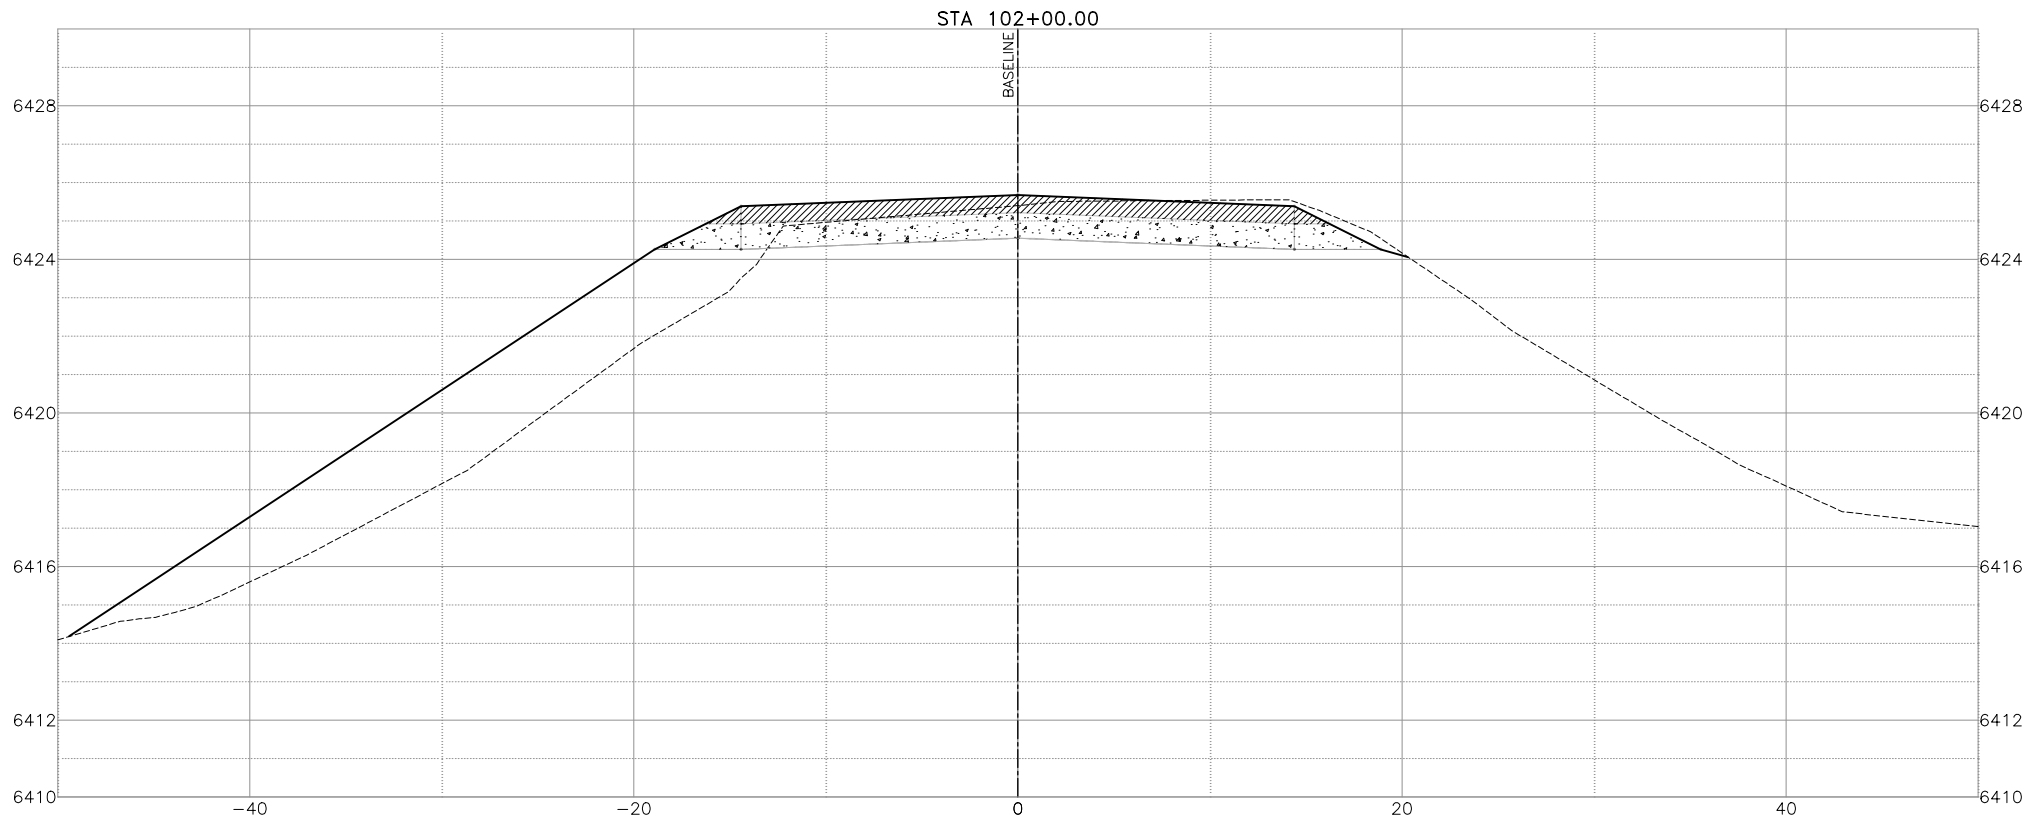
F:\QBS\2024\124005 Avenida Del Sur West Extension\Civil 3D\Drawings\Engineer\124005-X-Section.dwg PLOTTED:11/27/2024 9:54 AM





"THIS DOCUMENT IS
RELEASED FOR THE
PURPOSE OF INTERIM
REVIEW UNDER THE
AUTHORITY OF MARK
ROETZEL, P.E. 29339 ON
10/02/24. IT IS NOT TO BE
USED FOR
CONSTRUCTION, BIDDING
OR PERMIT PURPOSES."

REV NO.	DATE	DESCRIPTION	BY
<div><div><div>ENGINEERS SURVEYORS</div></div><div><small>100 NE Loop 410, Ste. 300 San Antonio, Texas 78216 (210) 581-1111 TBPE No. F-1733 TBPLS No. 100495-00</small></div></div>			
<div><div><div>SANTA FE COUNTY PUBLIC WORKS</div></div><div>AVENIDA DEL SUR (WEST EXTENSION) ROADWAY AND DRAINAGE IMPROVEMENTS</div></div>			
ROADWAY CROSS SECTIONS - AVENIDA DEL SUR			
60% SUBMITTAL	PROJECT NO.: 124005	DATE: 10 / 02 / 2024	
DRWN. BY: CDSm	DSGN. BY: JER	CHKD. BY: CDSm	SHEET NO. 225

F:\JGBS\2024\124005 Avenida Del Sur West Extension\Civil 3D\Drawings\Engineer\124005-X-Section.dwg PLOTTED:11/27/2024 9:54 AM



"THIS DOCUMENT IS
RELEASED FOR THE
PURPOSE OF INTERIM
REVIEW UNDER THE
AUTHORITY OF MARK
ROETZEL, P.E. 29339 ON
10/02/24. IT IS NOT TO BE
USED FOR
CONSTRUCTION, BIDDING
OR PERMIT PURPOSES."

REV. NO.	DATE	DESCRIPTION	BY
<div><div><div>ENGINEERS SURVEYORS</div></div><div><small>100 NE Loop 410, Ste. 300 San Antonio, Texas 78216 (210) 581-1111 TBPE No. F-1733 TBPLS No. 100495-00</small></div></div>			
<div><div><div>SANTA FE COUNTY PUBLIC WORKS</div></div><div>AVENIDA DEL SUR (WEST EXTENSION) ROADWAY AND DRAINAGE IMPROVEMENTS</div></div>			
ROADWAY CROSS SECTIONS - AVENIDA DEL SUR			
60% SUBMITTAL	PROJECT NO.: 124005	DATE: 10 / 02 / 2024	
DRWN. BY: CDSm	DSGN. BY: JER	CHKD. BY: CDSm	SHEET NO. 226