


① Site Plan - Phase 1
 1" = 20'



① Site Plan - Phase 1
 1" = 20' 0"

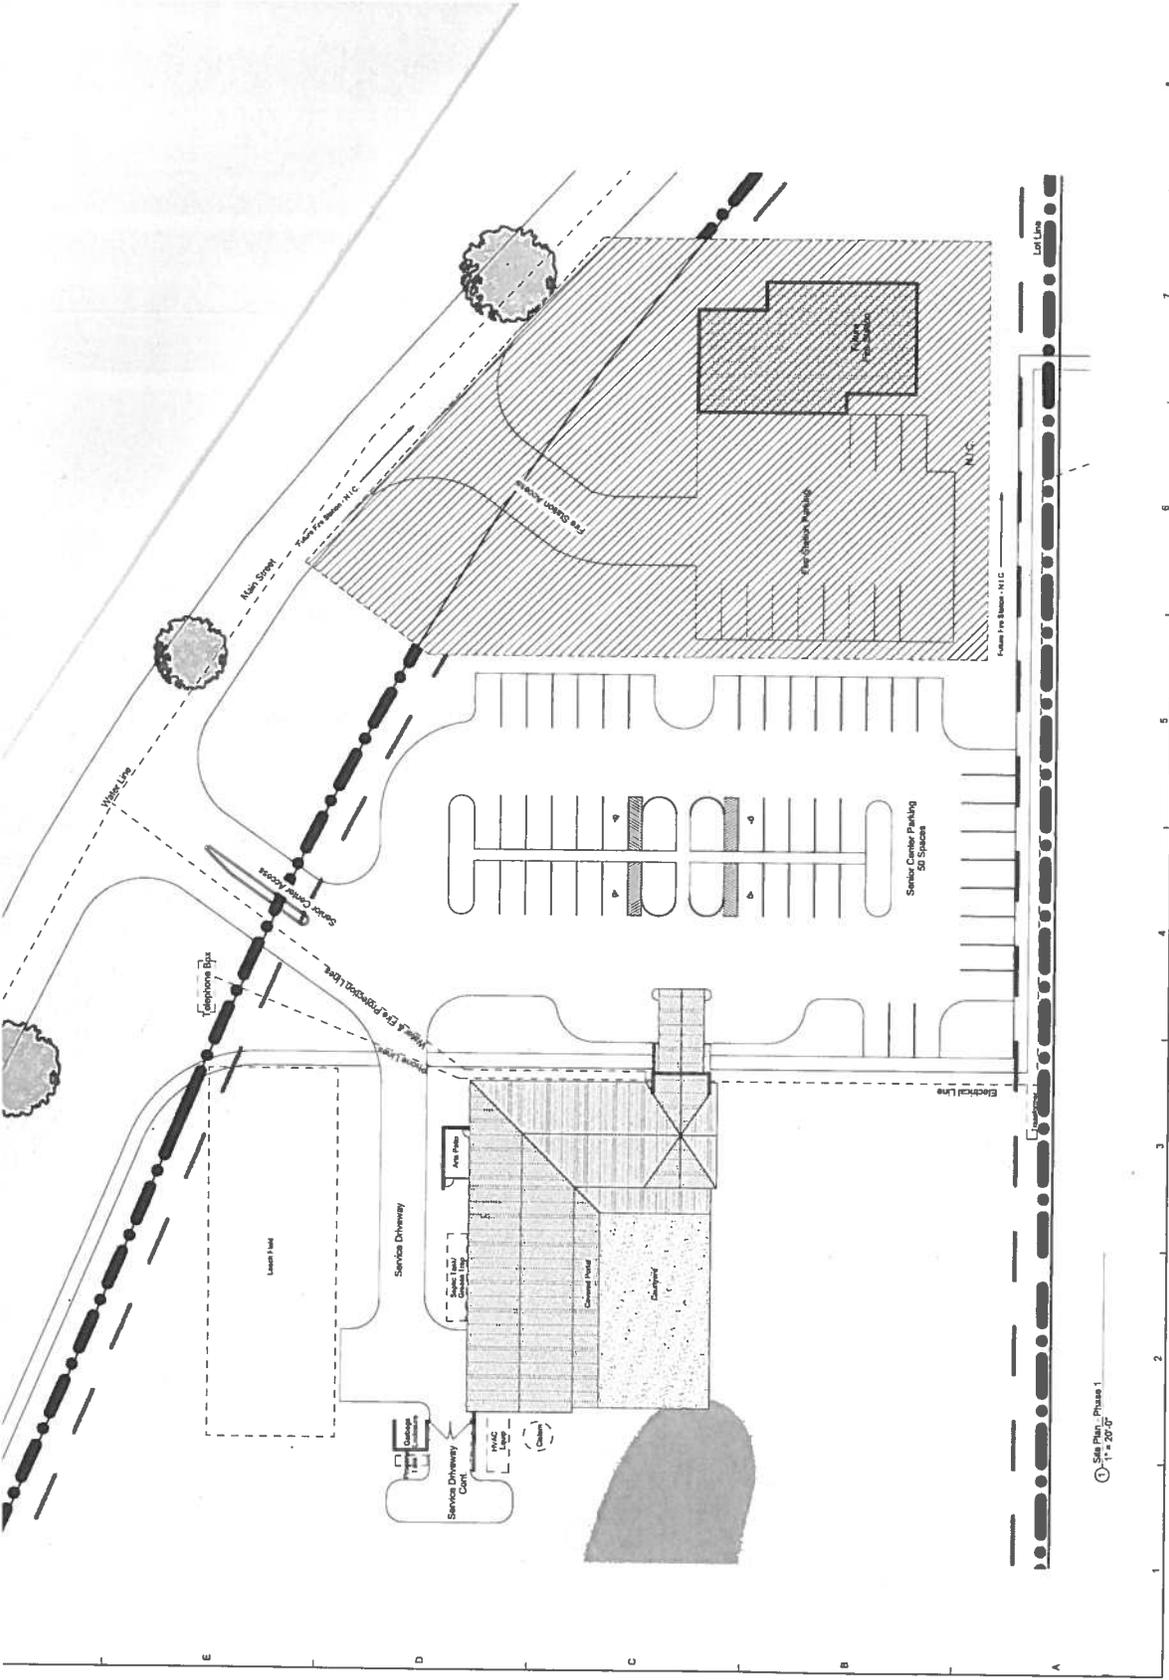