


Map of Definite Location
 Santa Fe County Maintained
 Road 113-A

Santa Fe County, New Mexico
 March 2020

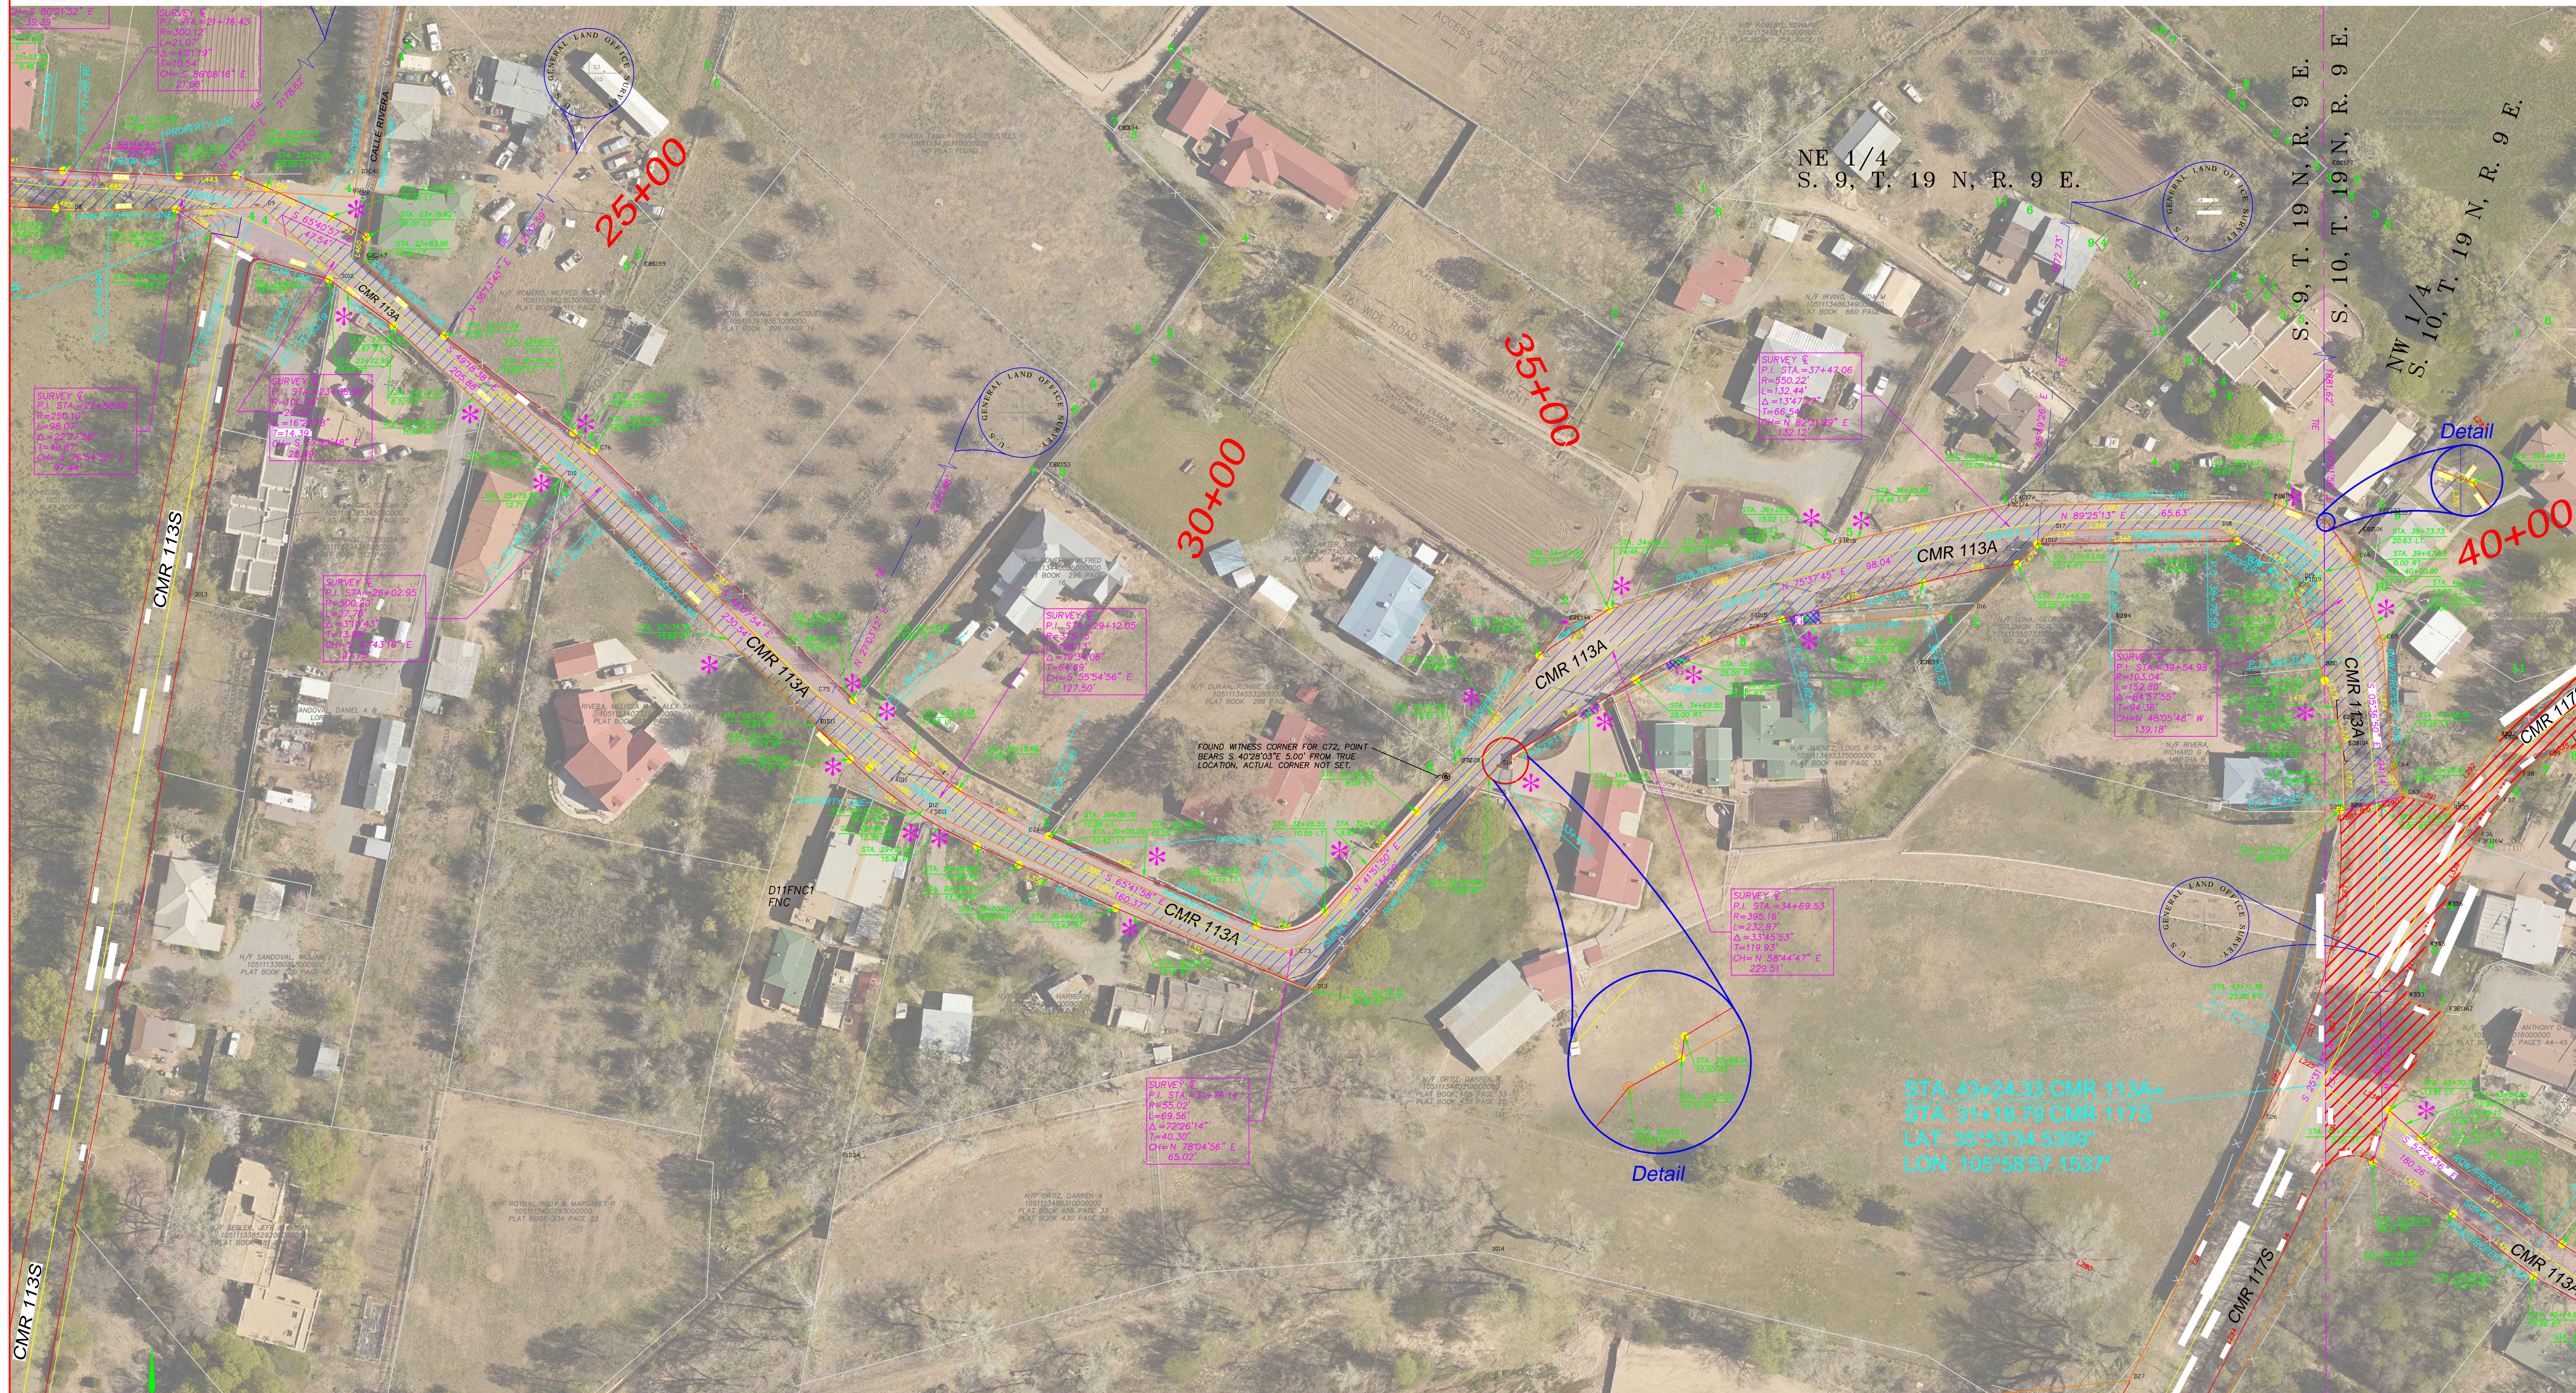

COORDINATE AND DIMENSION INFORMATION		TYPE
STATE PLANE ZONE: NM-C	GRID/GROUND COORDINATES: GRID	STANDARD
HORIZONTAL DATUM: NAD83	VERTICAL DATUM: NAVD88	ORIENTATION ANGLE: 0° 00' 00.00" YES
CONTROL USED: NATIONAL GEODETIC SURVEY		MATCHES DRAWING UNITS: 0' 00' 00.00" YES
COMBINED SCALE FACTOR: GRID TO GROUND: 1.0003727424		BASE POINT FOR SCALING AND/OR ROTATION: N = 0
GROUND TO GRID: 0.9996273965		E = 0
DISTANCE ANNOTATION: GROUND		ELEVATION TRANSLATION: ±0.00'
BEARING ANNOTATION: GEODETIC		ELEVATIONS VALID: NO

PLSS INFORMATION			
LAND GRANT: NAMBE PUEBLO GRANT			
PROPERTY OWNER: NAMBE PUEBLO/PRIVATE			
SECTION: 9 & 10	TOWNSHIP: 19 NORTH	RANGE: 9 EAST	MERIDIAN: NMPM
CITY: SANTA FE	COUNTY: SANTA FE	STATE: NM	UPC: N/A

INDEXING INFORMATION FOR COUNTY CLERK	
SUBDIVISION NAME: N/A	

PRECISION SURVEYS, INC.

OFFICE LOCATION:
 9300 San Mateo Boulevard, NE
 Albuquerque, NM 87113

505.256.5700 PHONE
 505.256.1900 FAX

PROJECT INFORMATION	
CREW/TECH: BO/SP/MA/KW	DATE OF SURVEY: 2015-2019
DRAWN BY: JK/MP	CHECKED BY: LM/RB
PSI JOB NO.: 18-1100-NAMBE	SHEET NUMBER: 6 OF 66